


• LIMITS OF PAVEMENT REMOVAL - REPLACE WITH:

- HMA BASE COURSE 11"
- REMOVAL AND DISPOSAL OF UNSUITABLE MATERIAL & AGGREGATE SUBGRADE IMPROVEMENT (12" TYPICAL - SEE GENERAL NOTES)

(EXACT LOCATION AND LIMITS TO BE DETERMINED BY RESIDENT ENGINEER)

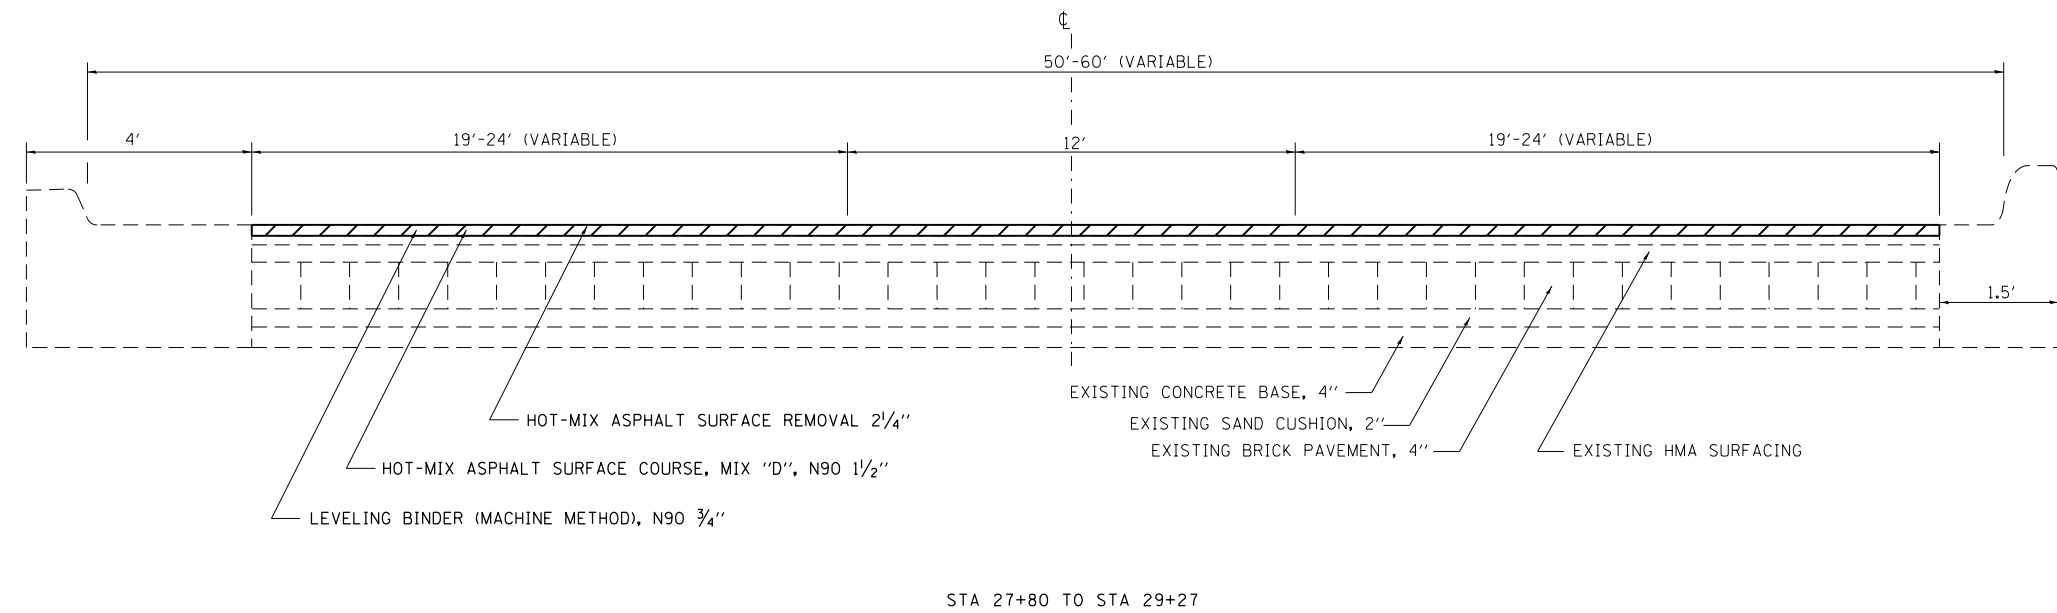

FILE NAME =	USER NAME = steffenmk	DESIGNED -	REVISED -
ct:\pwork\pwork\stevfenmk\d0282300\074554-sht-typical.dgn		DRAWN -	REVISED -
	PLOT SCALE = 100.0000' / 1" =	CHECKED -	REVISED -
	PLOT DATE = 3/13/2014	DATE -	REVISED -

**STATE OF ILLINOIS  
DEPARTMENT OF TRANSPORTATION**

<b>TYPICAL SECTIONS</b>			
SCALE: NA	SHEET 2	OF 2 SHEETS	STA. TO STA.

F.A.P. RTE.	SECTION	COUNTY	TOTAL SHEETS	SHEET NO.
781	(1Z,17Z)RS-1	CRAWFORD	60	11
CONTRACT NO. 74554			ILLINOIS FED. AID PROJECT	