



LOCATION 5: DEWITT AVE (IL 316) UNDER I-57 IN MATTOON

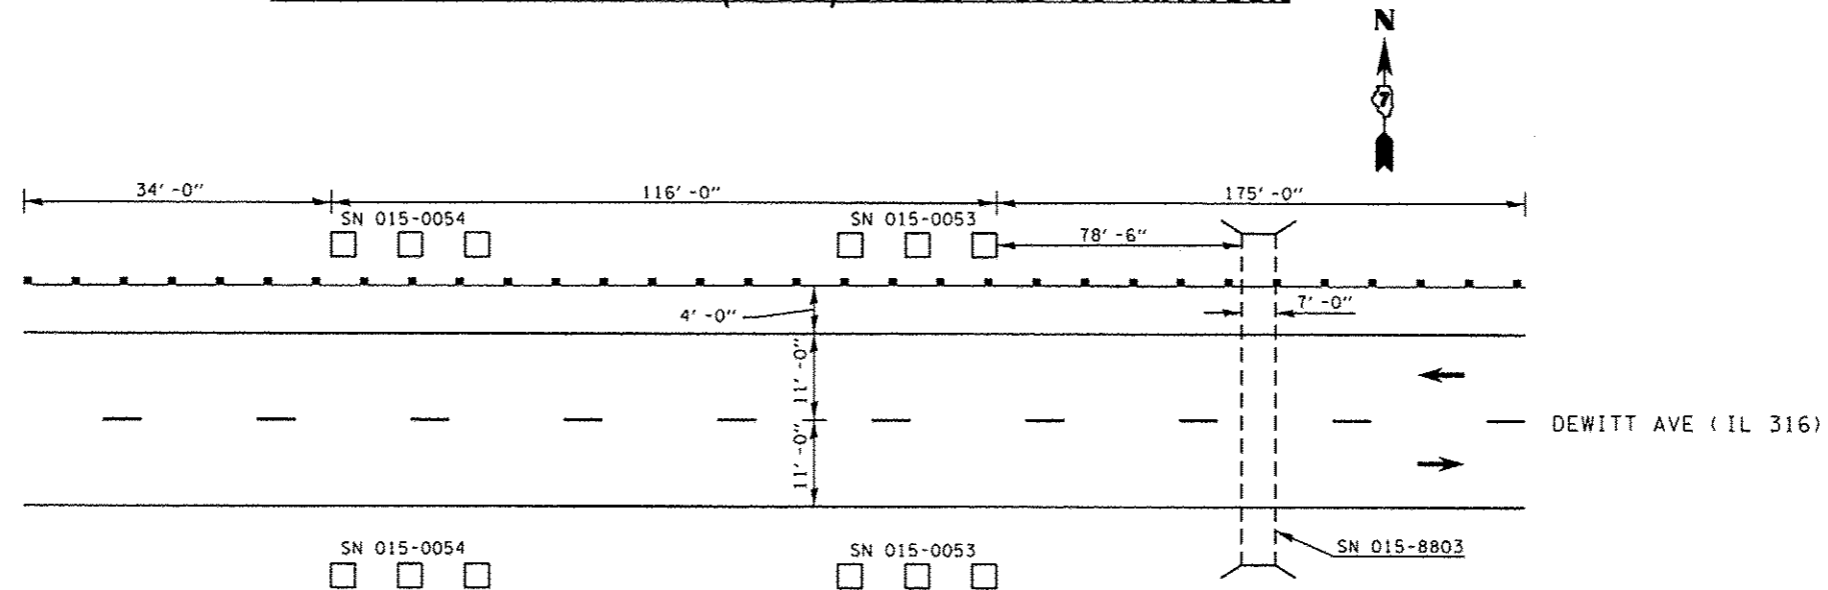

LOCATION 6: IL 48 UNDER I-72 IN DECATUR

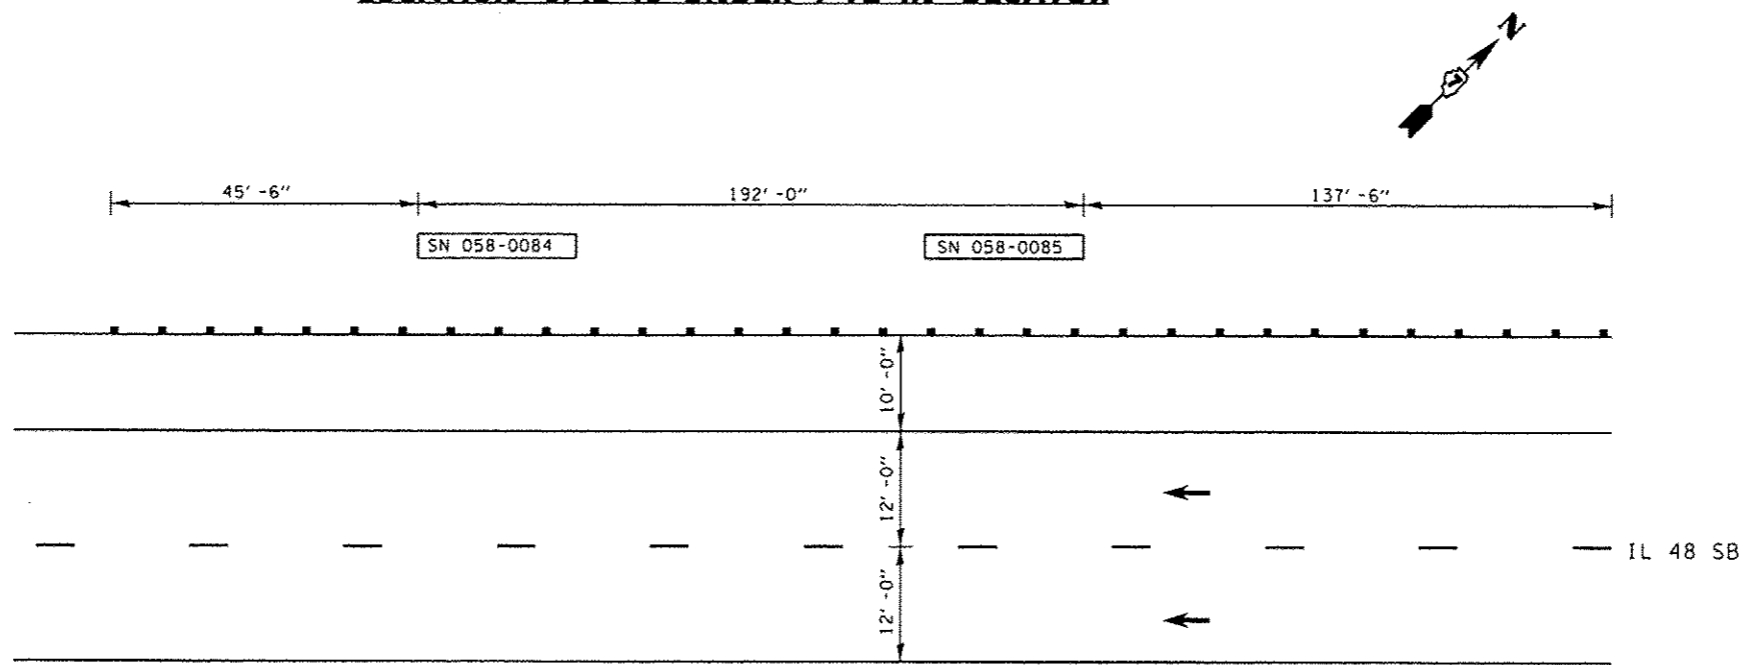

NOTE: FURNISHED EXCAVATION REQUIRED FOR SHOULDER WIDENING FOR TRAFFIC BARRIER TERMINAL, TYPE 1 (SPECIAL) TANGENT. SEE STANDARD 630301-06.

FILE NAME : c:\pwwork\pwwork\stoffer\ad0365715\0774645-shl-detail.dgn	USER NAME : stoffer	DESIGNED -	REVISED -	STATE OF ILLINOIS DEPARTMENT OF TRANSPORTATION	GUARDRAIL DETAILS			F.A. RTE.	SECTION	COUNTY	TOTAL SHEETS	SHEET NO.
Default	PLOT SCALE = 48.0000' / in.	DRAWN -	REVISED -					VAR.	D7 SAFETY 2014-1	VARIOUS	20	9
	PLOT DATE = 1/28/2014	CHECKED -	REVISED -		SCALE: N/A	SHEET 3	OF 8 SHEETS	STA.	TO STA.	CONTRACT NO. 74645		
		DATE -	REVISED -		ILLINOIS FED. AID PROJECT							