



LOCATION 7: IL 48 UNDER I-72 NORTHEAST OF DECATUR

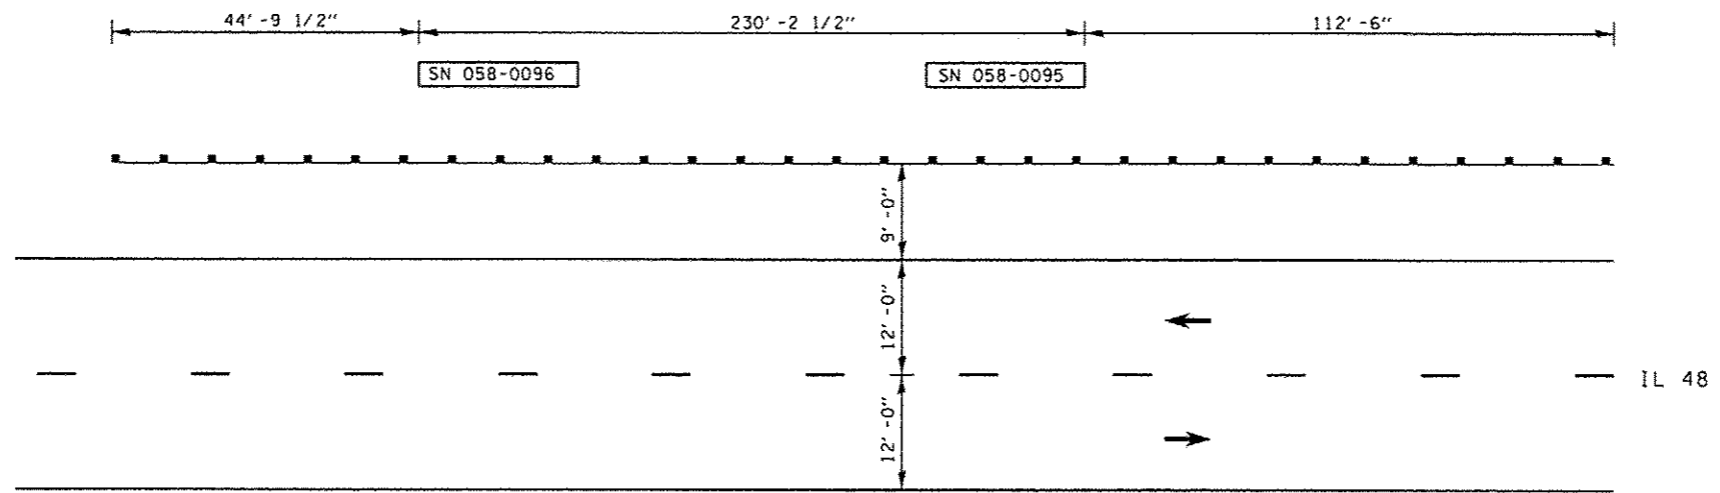

NOTE: FURNISHED EXCAVATION REQUIRED FOR SHOULDER WIDENING FOR TRAFFIC BARRIER TERMINAL, TYPE 1 (SPECIAL) TANGENT. SEE STANDARD 630301-06.

LOCATION 8: IL 121 UNDER I-72 IN DECATUR

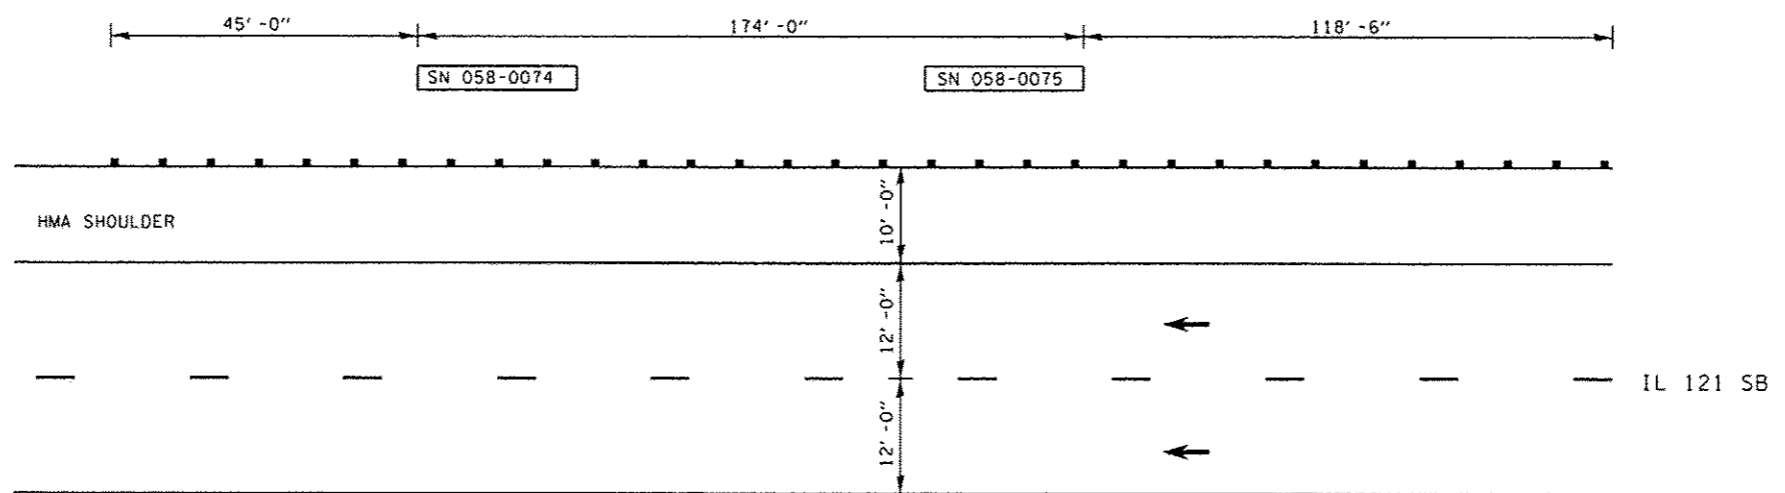

NOTE: FURNISHED EXCAVATION REQUIRED FOR SHOULDER WIDENING FOR TRAFFIC BARRIER TERMINAL, TYPE 1 (SPECIAL) TANGENT. SEE STANDARD 630301-06.

FILE NAME :	USER NAME : steffenk	DESIGNED -	REVISED -	STATE OF ILLINOIS DEPARTMENT OF TRANSPORTATION	GUARDRAIL DETAILS			F.A. RTE.	SECTION	COUNTY	TOTAL SHEETS	SHEET NO.
os\pwork\pwork\stefenk\0365715\07	74645-shd-details.dgn	DRAWN -	REVISED -					VAR.	07 SAFETY 2014-1	VARIOUS	20	10
Default	PLDT SCALE : 40.0000 ' / in.	CHECKED -	REVISED -		SCALE: N/A	SHEET 4	OF 8 SHEETS	STA.	TO STA.	CONTRACT NO. 74645		
	PLOT DATE : 1/29/2014	DATE -	REVISED -		ILLINOIS FED. AID PROJECT							