
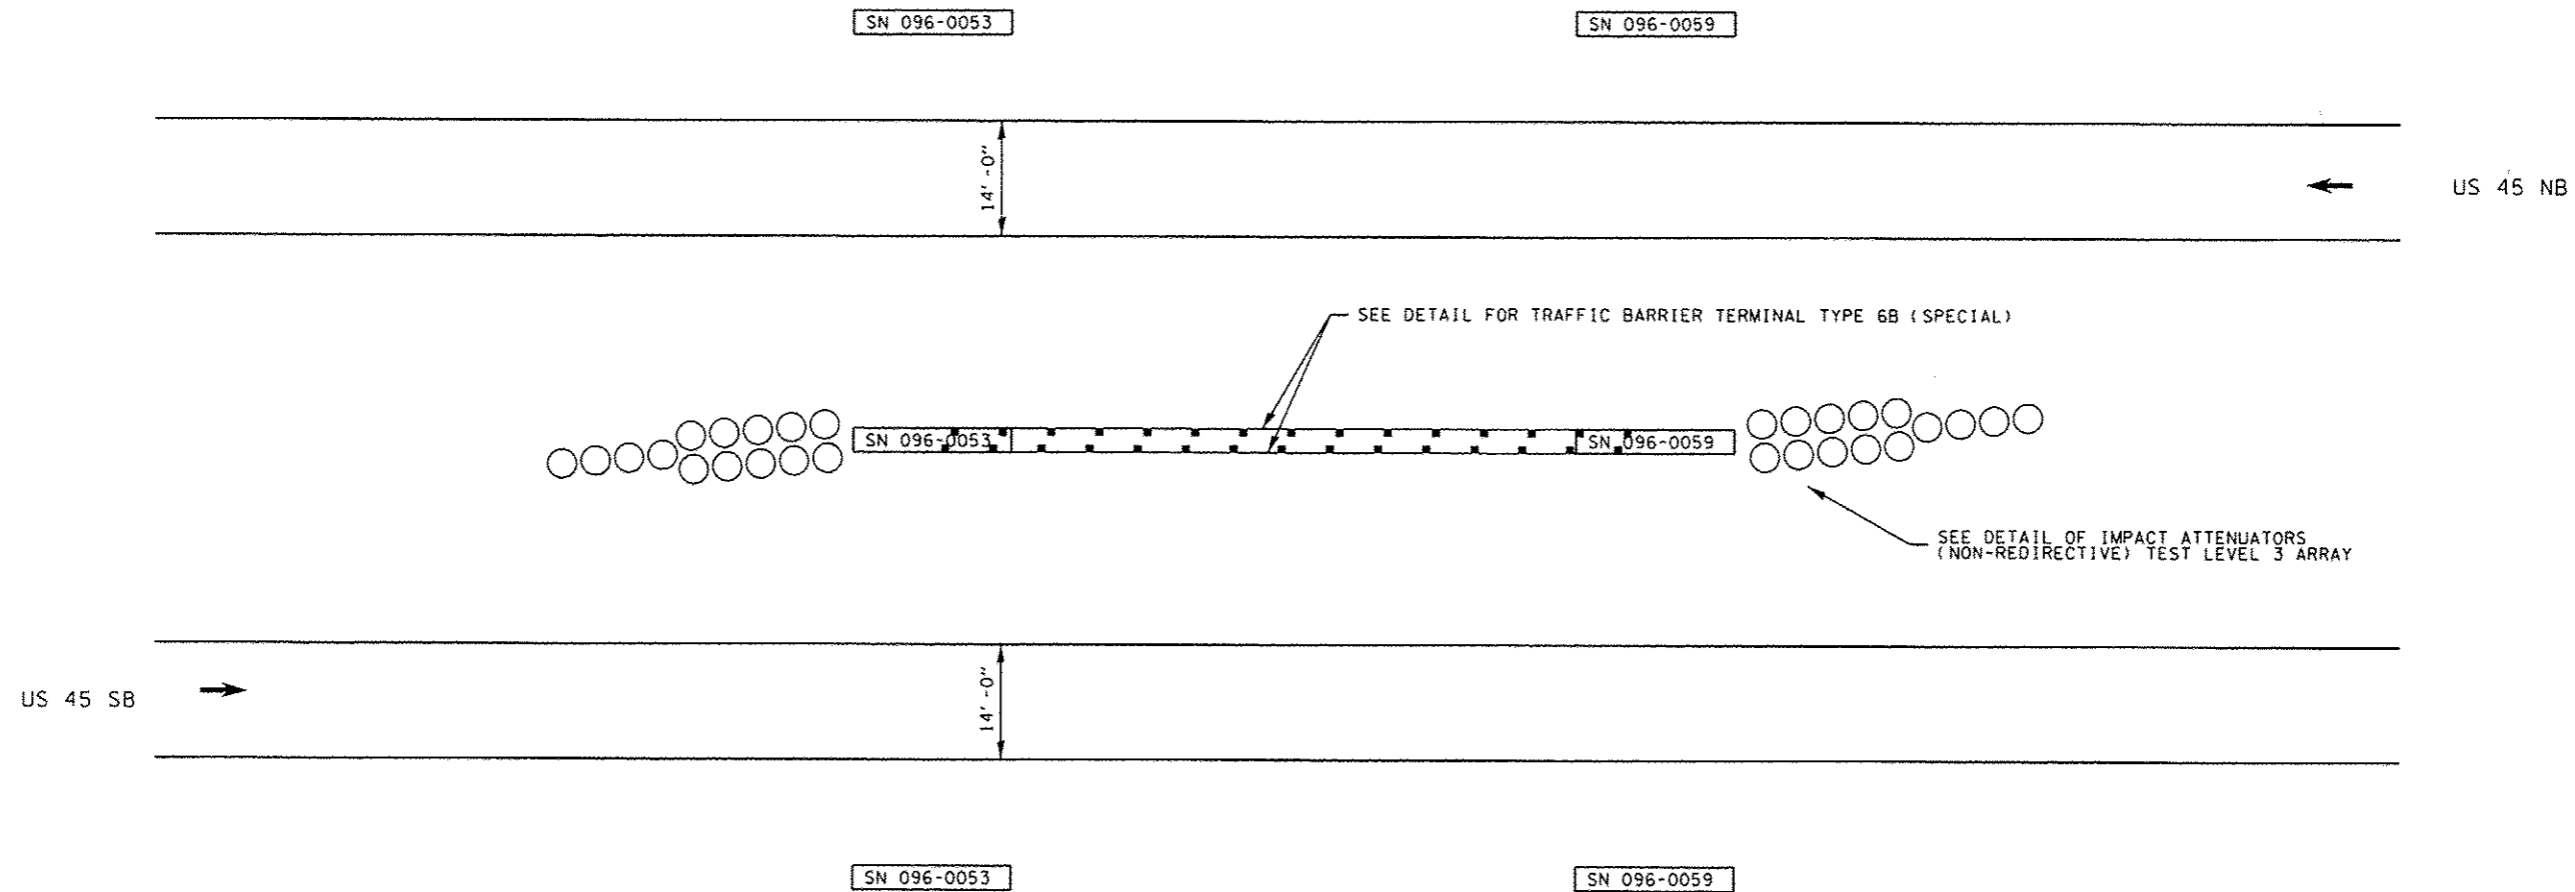


LOCATION 12: US 45 UNDER I-64

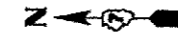

FILE NAME - c:\pwork\p\dat\stef\enrk\d8365715\07	USER NAME - stef.enrk	DESIGNED -	REVISED -	STATE OF ILLINOIS DEPARTMENT OF TRANSPORTATION	GUARDRAIL DETAILS				F.A. RTE.	SECTION	COUNTY	TOTAL SHEETS	SHEET NO.
	74645-ahc-details.dgn	DRAWN -	REVISED -						VAR.	07 SAFETY 2014-1	VARIOUS	20	13
Default	PLOT SCALE = 48.0000' / 1"	CHECKED -	REVISED -		SCALE: N/A	SHEET 7	OF 8	SHEETS	STA.	TO STA.	ILLINOIS FED. AID PROJECT		
	PLOT DATE = 1/28/2014	DATE -	REVISED -		CONTRACT NO. 74645								