


**LOCATION 13: 750th ST UNDER I-57 NEAR EDGEWOOD**

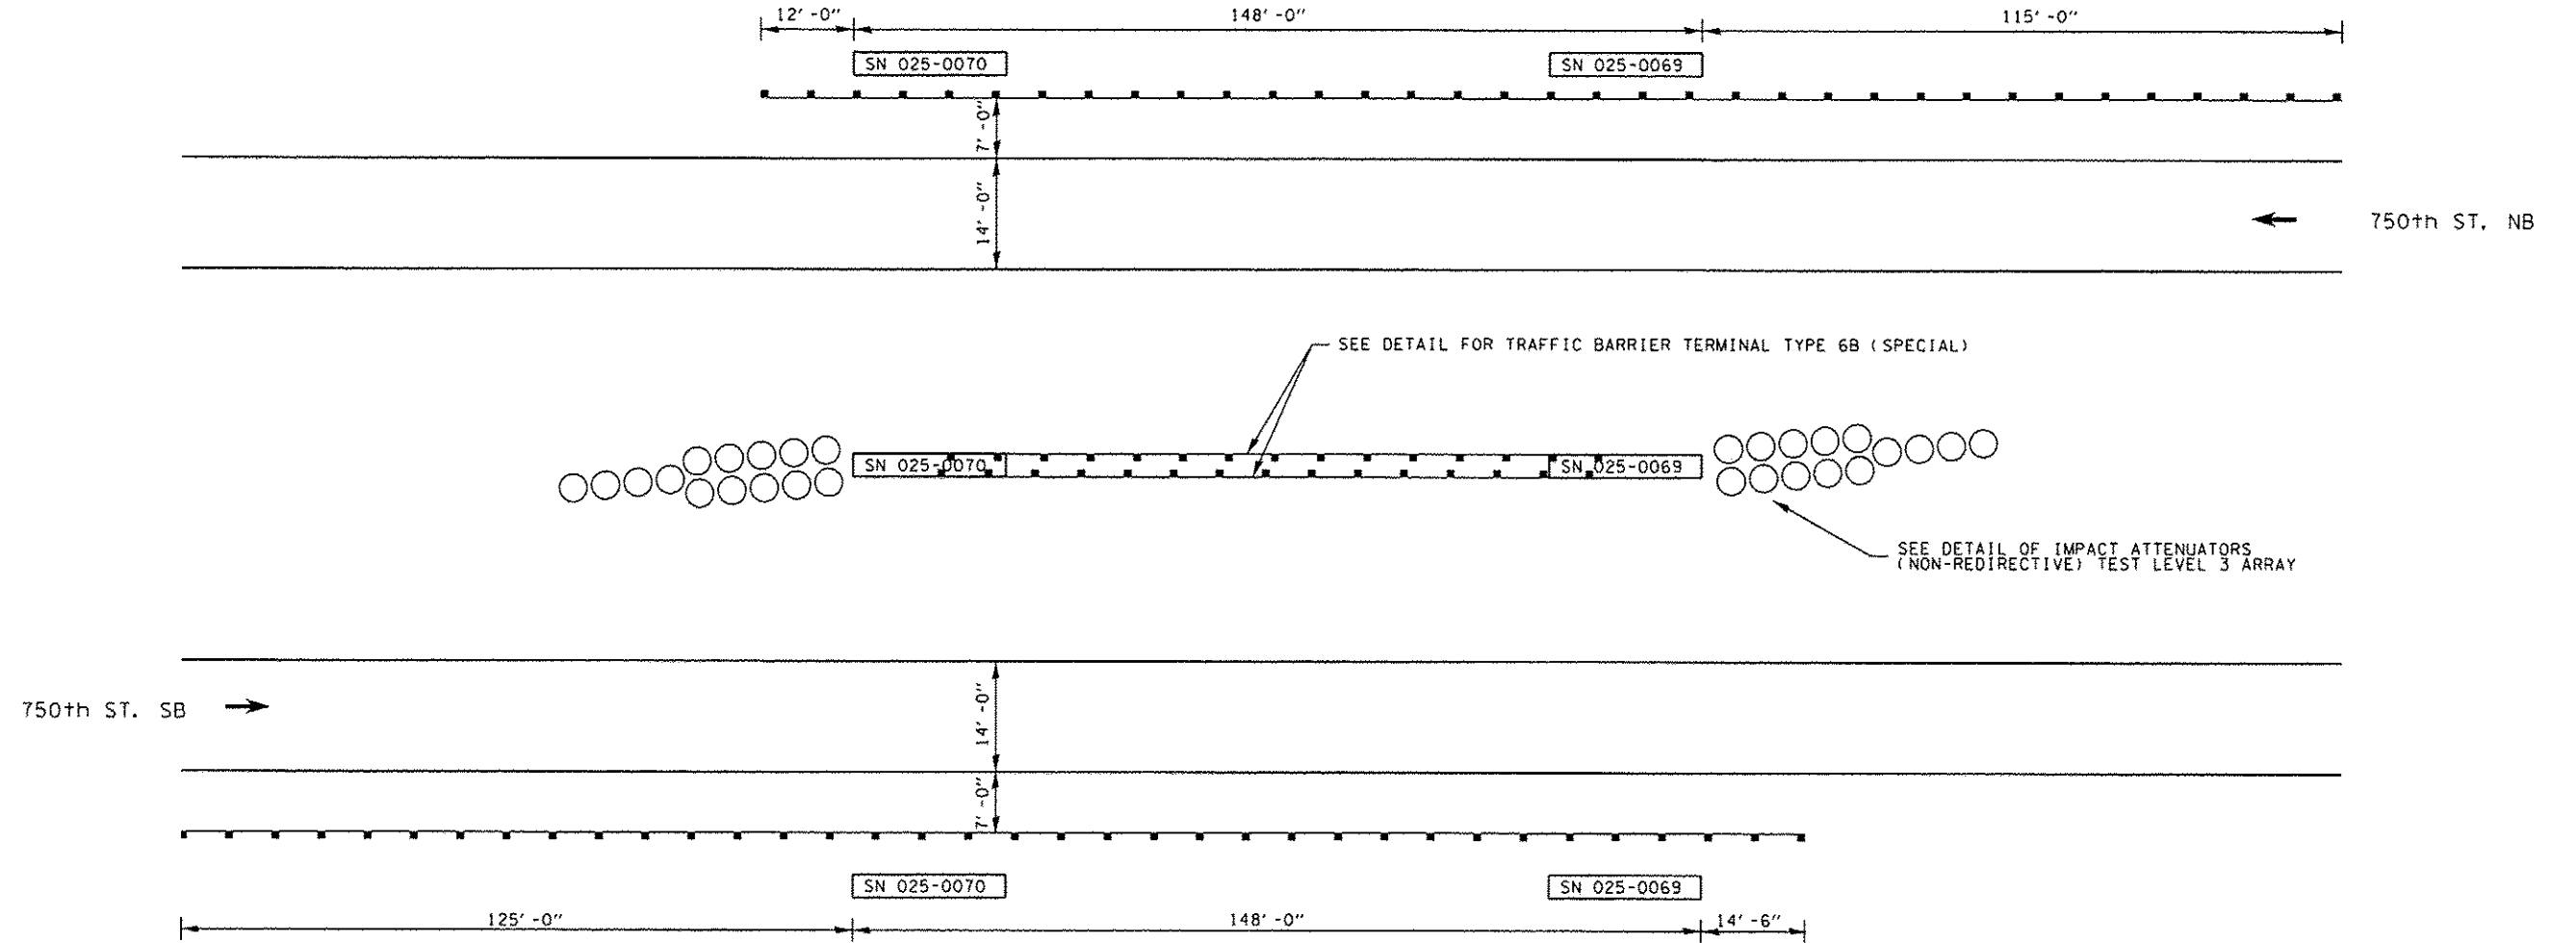

NOTE: FURNISHED EXCAVATION REQUIRED FOR SHOULDER WIDENING FOR TRAFFIC BARRIER TERMINAL, TYPE 1 (SPECIAL) TANGENT. SEE STANDARD 630301-06.

FILE NAME : c:\pwwork\psidat\stoffernek\d0365715\0774645-shd-details.dgn	USER NAME : staffernk	DESIGNED -	REVISED -	STATE OF ILLINOIS DEPARTMENT OF TRANSPORTATION	GUARDRAIL DETAILS			F.A. RTE.	SECTION	COUNTY	TOTAL SHEETS	SHEET NO.
	PLOT SCALE = 48.0000' / in.	CHECKED -	REVISED -					VAR.	07 SAFETY 2014-1	VARIOUS	20	14
Default	PLOT DATE = 1/20/2014	DATE -	REVISED -	SCALE: N/A	SHEET 8	OF 8	SHEETS	STA.	TO STA.	ILLINOIS FED. AID PROJECT CONTRACT NO. 74645		