
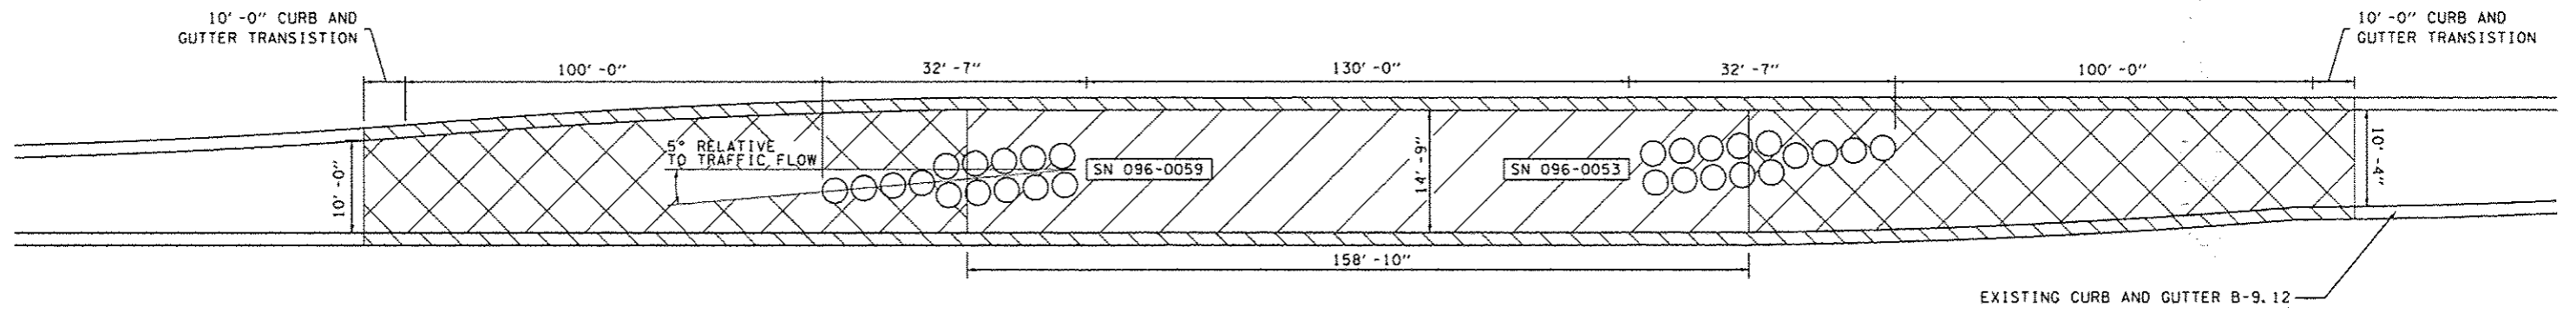


LOCATION 12: US 45 UNDER I-64

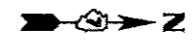

- 44003100 MEDIAN REMOVAL
 60618300 CONCRETE MEDIAN SURFACE, 4"
- 20200100 EARTH EXCAVATION
 60618300 CONCRETE MEDIAN SURFACE, 4"
- 44000500 COMBINATION CURB AND GUTTER REMOVAL
 60608300 COMBINATION CONCRETE CURB AND GUTTER, TYPE M-2.12

- NOTES:
- 1.) SEE HIGHWAY STANDARD 643001-02 SAND MODULE IMPACT ATTENUATORS FOR ADDITIONAL INFORMATION
 - 2.) CURB AND GUTTER TRANSITION COST INCLUDED IN COMBINATION CURB AND GUTTER, TYPE M-2.12

FILE NAME =	USER NAME = steffennk	DESIGNED -	REVISED -	STATE OF ILLINOIS DEPARTMENT OF TRANSPORTATION	DETAIL OF IMPACT ATTENUATORS (NON-REDIRECTIVE) TEST LEVEL 3 ARRAY	F.A. RTE.	SECTION	COUNTY	TOTAL SHEETS	SHEET NO.	
o:\p\work\pwidth\steffennk\d0365715\07	4645-ah1-details.dgn	DRAWN -	REVISED -			VAR.	07 SAFETY 2014-J	VARIOUS	20	18	
Default	PLOT SCALE = 48,0000' / 1" =	CHECKED -	REVISED -			SCALE: N/A		SHEET 1 OF 2 SHEETS		CONTRACT NO. 74645	
	PLOT DATE = 1/20/2014	DATE -	REVISED -			STA. TO STA.		ILLINOIS FED. AID PROJECT			