


LOCATION 13: 750th ST UNDER I-57 NEAR EDGEWOOD

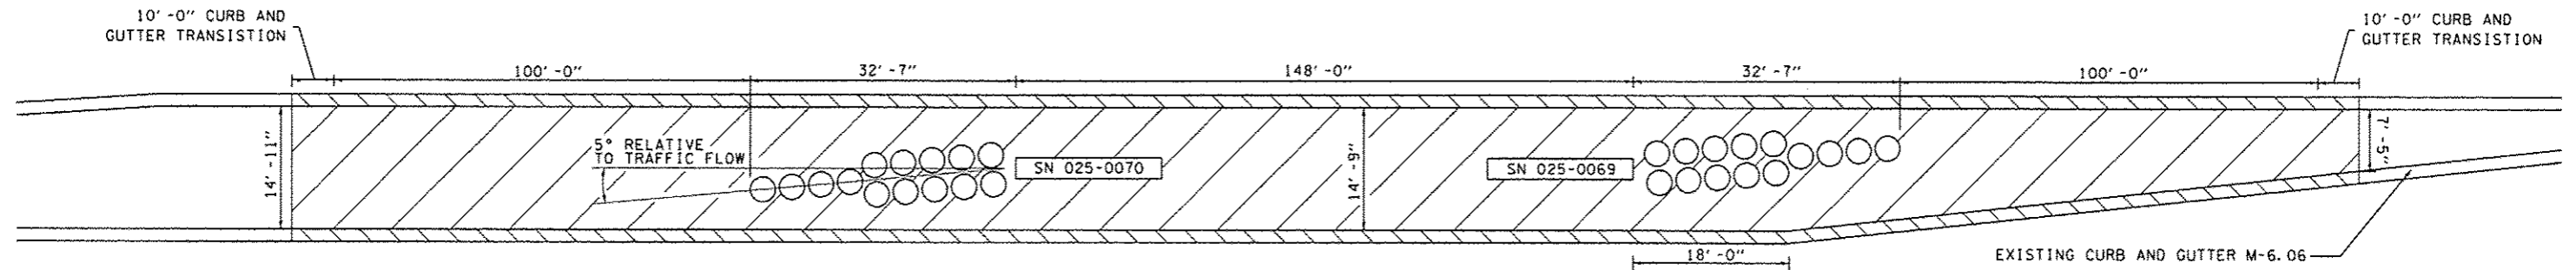

- 44003100 MEDIAN REMOVAL
60618300 CONCRETE MEDIAN SURFACE, 4"
- 44000500 COMBINATION CURB AND GUTTER REMOVAL
60608250 COMBINATION CONCRETE CURB AND GUTTER, TYPE M-2.06

NOTES:
 1.) SEE HIGHWAY STANDARD 643001-02 SAND MODULE IMPACT ATTENUATORS FOR ADDITIONAL INFORMATION
 2.) CURB AND GUTTER TRANSITION COST INCLUDED IN COMBINATION CURB AND GUTTER, TYPE M-2.06

FILE NAME :	USER NAME : steffanmk	DESIGNED -	REVISED -	STATE OF ILLINOIS DEPARTMENT OF TRANSPORTATION	DETAIL OF IMPACT ATTENUATORS (NON-REDIRECTIVE) TEST LEVEL 3 ARRAY	F.A. RTE.	SECTION	COUNTY	TOTAL SHEETS	SHEET NO.	
ci\pwwork\pwwork\steffanmk\d9365715\07	74645-shs-details.dgn	DRAWN -	REVISED -			VAR.	D7 SAFETY 2014-1	VARIOUS	20	19	
Default	PLOT SCALE : 40.0000 ' / in.	CHECKED -	REVISED -			SCALE: N/A		SHEET 2 OF 2 SHEETS		STA. TO STA.	
	PLOT DATE : 1/28/2014	DATE -	REVISED -			CONTRACT NO. 74645 ILLINOIS FED. AID PROJECT					