
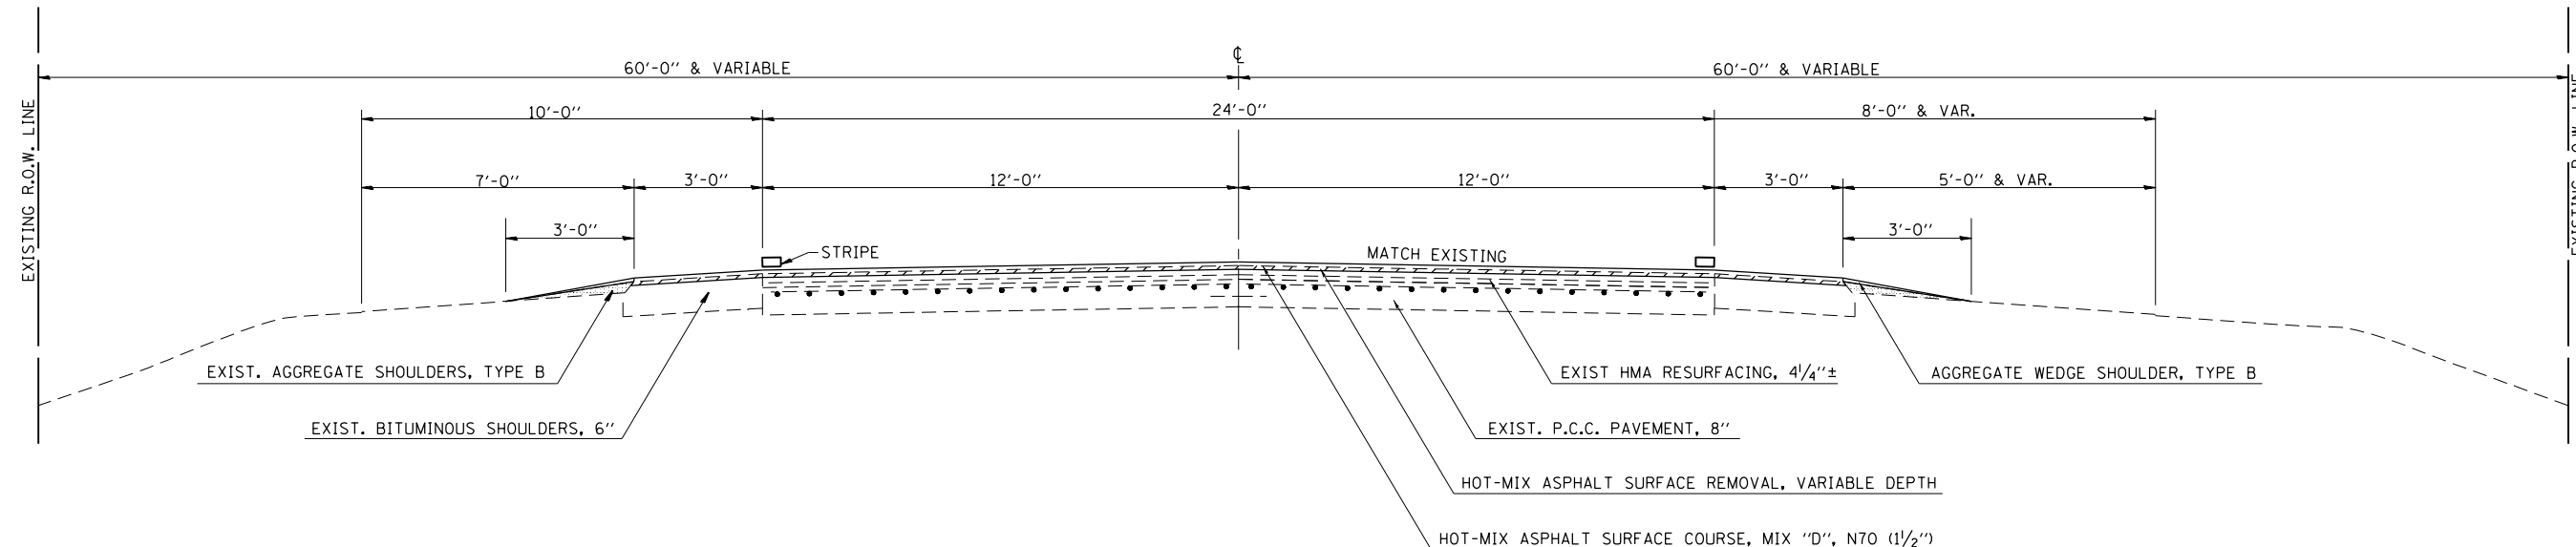


PROPOSED TYPICAL CROSS SECTION

STATION	TO	STATION
236+00		254+03.45 (BK.)
254+26.76 (AH.)		261+70
262+72.3		290+55.41 (BK.)
291+04.94 (AH.)		291+62

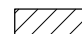

 HOT-MIX ASPHALT SURFACE REMOVAL, VARIABLE DEPTH

NOTE: NOT TO SCALE

FILE NAME =	USER NAME = steffenmk	DESIGNED -	REVISED -
c:\pw\work\p\dot\stefenmk\d0384918\074670-sh-typical.dgn		DRAWN -	REVISED -
Default	PLOT SCALE = 100.0000' / in.	CHECKED -	REVISED -
	PLOT DATE = 4/1/2014	DATE -	REVISED -

**STATE OF ILLINOIS
DEPARTMENT OF TRANSPORTATION**

TYPICAL CROSS SECTIONS

SCALE: N/A SHEET 2 OF 2 SHEETS STA. TO STA.

F.A.P. RTE.	SECTION	COUNTY	TOTAL SHEETS	SHEET NO.
320	D7 HMA RESURF 2015-4	MOULTRIE	17	5
CONTRACT NO. 74670			ILLINOIS FED. AID PROJECT	