





IL 3 INTERCHANGE AND RAMPS TO 13TH STREET


SIGN LEGEND

ⓕ

MLK BRIDGE	30" X 6"
<b>DETOUR</b>	M4-9 30" X 24"
	

ⓐ

MLK BRIDGE	30" X 6"
<b>DETOUR</b>	M4-9 30" X 24"
	

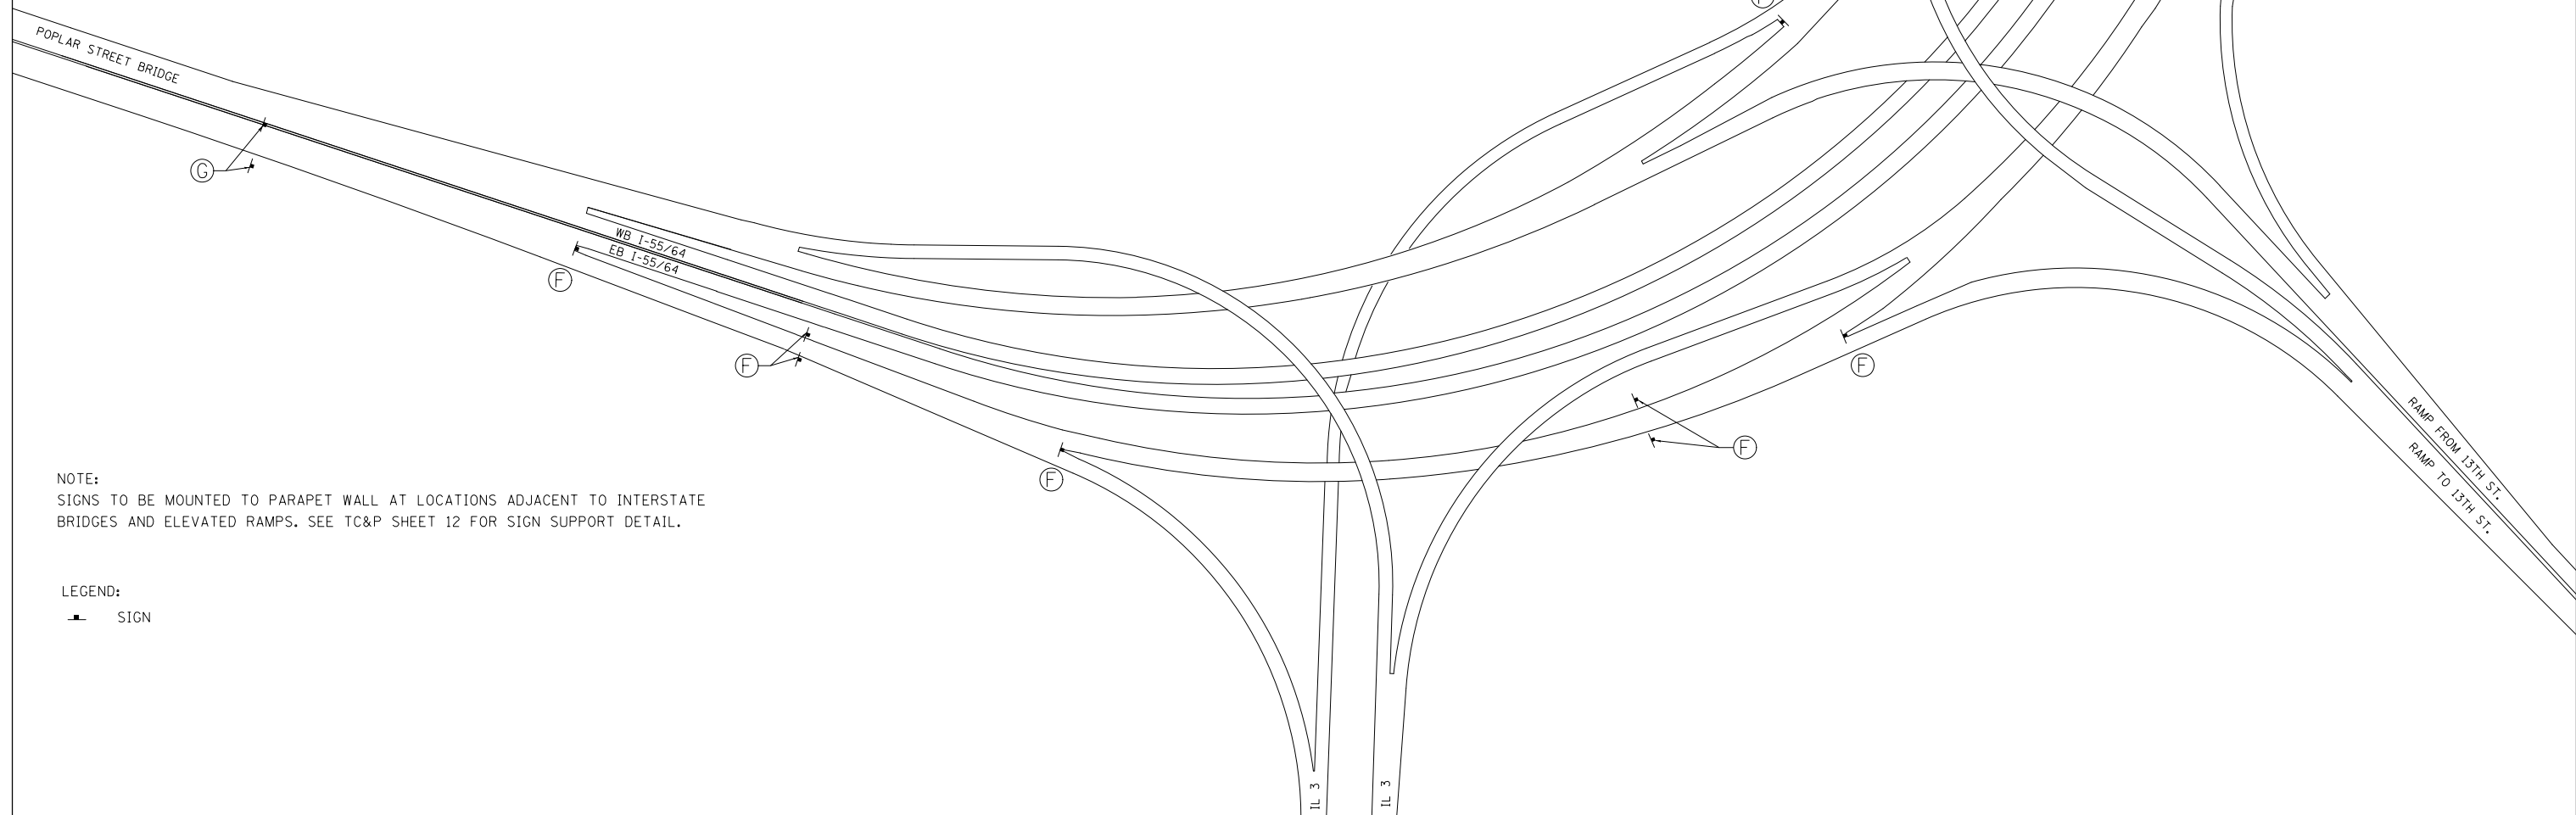

NOTE:  
SIGNS TO BE MOUNTED TO PARAPET WALL AT LOCATIONS ADJACENT TO INTERSTATE BRIDGES AND ELEVATED RAMPS. SEE TC&P SHEET 12 FOR SIGN SUPPORT DETAIL.

LEGEND:  
- SIGN

USER NAME = \$USER*	DESIGNED - KU	REVISED -
	DRAWN - KU	REVISED -
PLOT SCALE = \$SCALE*	CHECKED - GRE	REVISED -
PLOT DATE = \$DATE*	DATE - 03/2014	REVISED -

F.A.P. RTE.	SECTION	COUNTY	TOTAL SHEETS	SHEET NO.
799	IBR, DRS-2	ST. CLAIR	156	10
CONTRACT NO.			76B03	
ILLINOIS FED. AID PROJECT				