


SIGN SUPPORT DETAIL

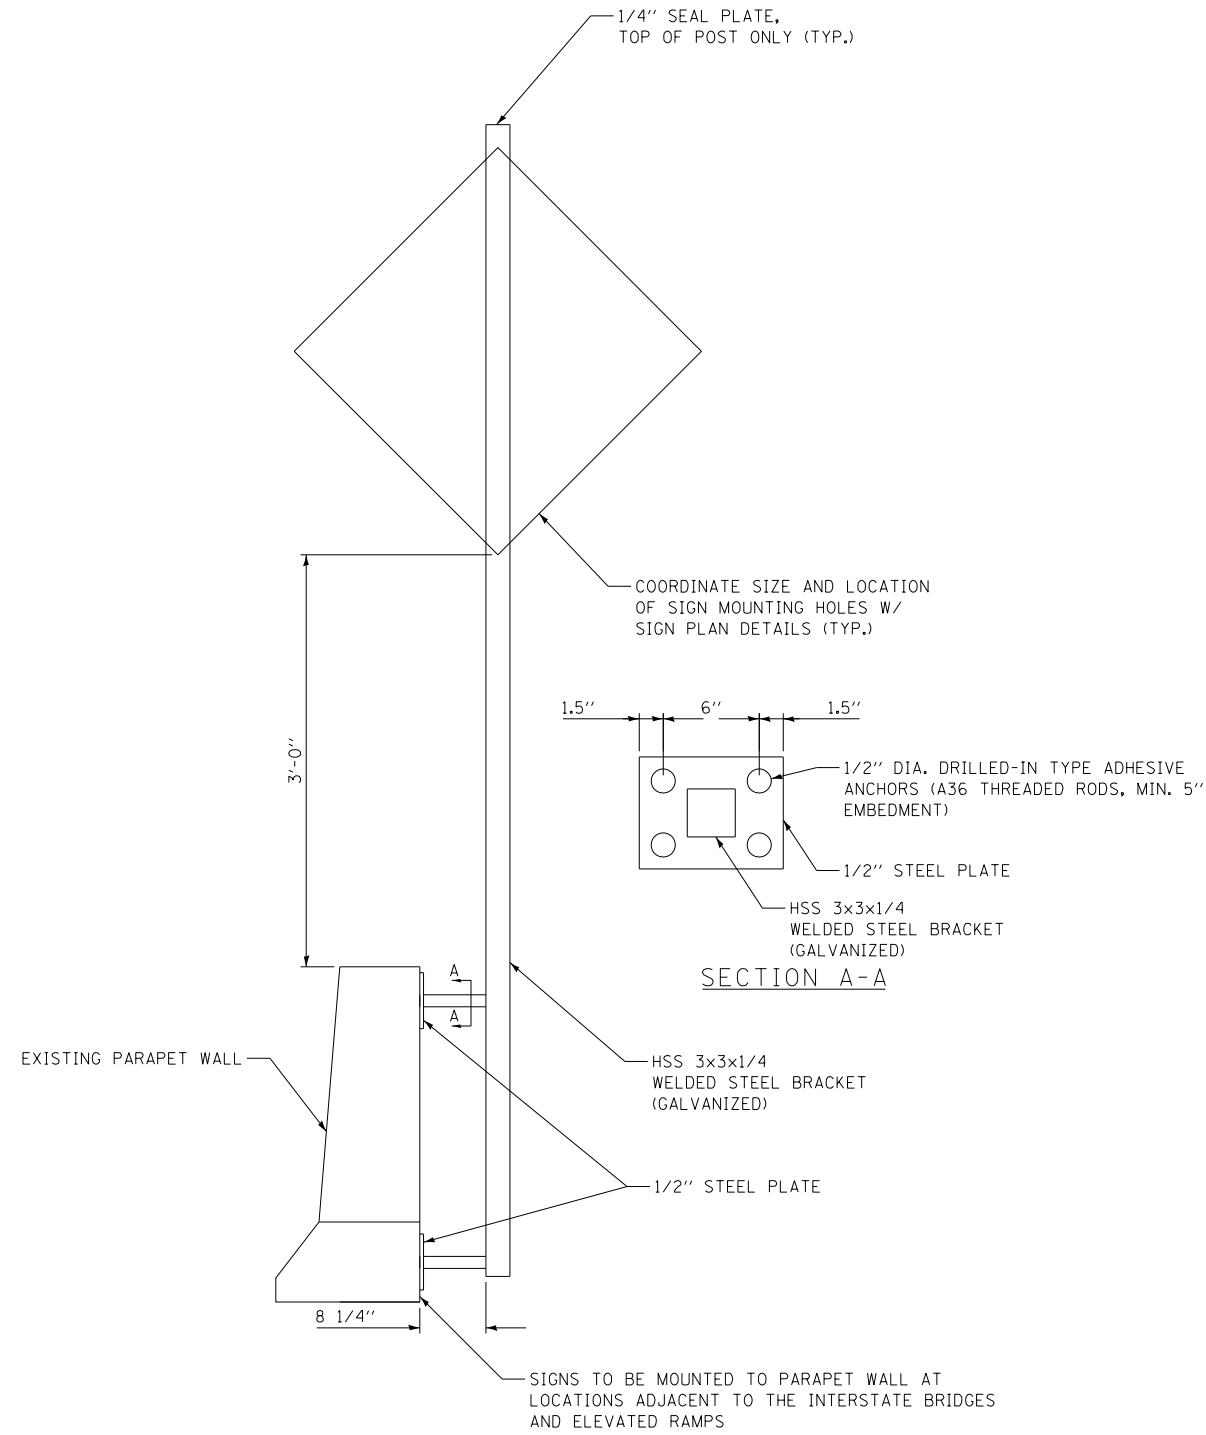

USER NAME = *USER*	DESIGNED - KU	REVISED -
	DRAWN - KU	REVISED -
PLOT SCALE = *SCALE*	CHECKED - GRE	REVISED -
PLOT DATE = *DATE*	DATE - 03/2014	REVISED -

F.A.P. RTE.	SECTION	COUNTY	TOTAL SHEETS	SHEET NO.
799	IBR, DRS-2	ST. CLAIR	156	18
CONTRACT NO. 76B03			ILLINOIS FED. AID PROJECT	