


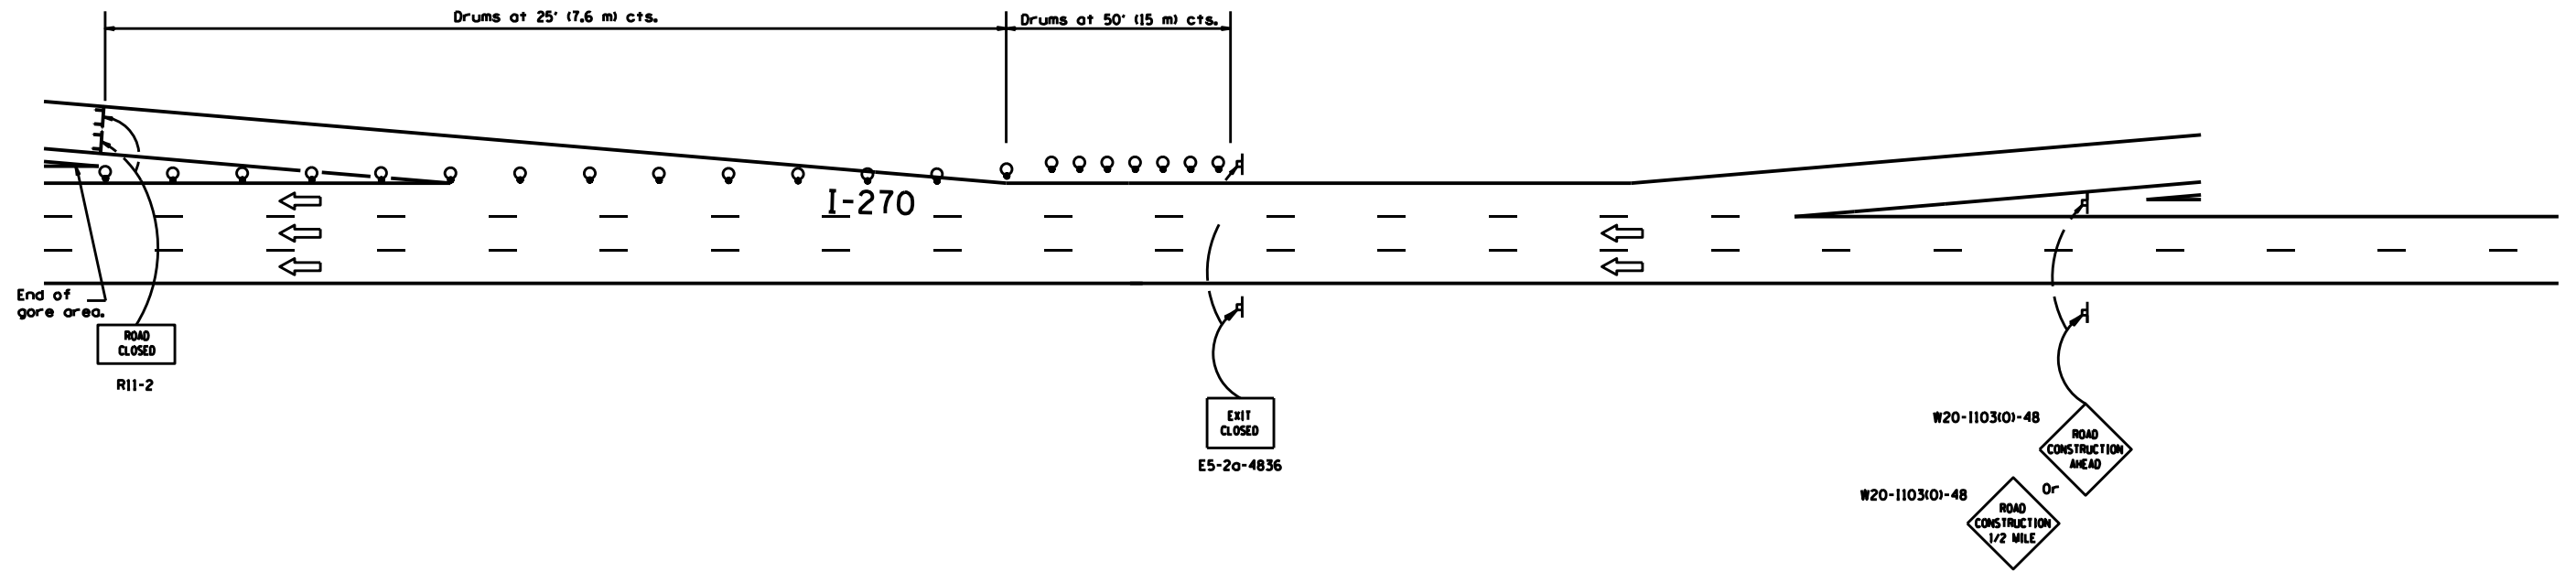

I-270 & IL 111



EXIT RAMP CLOSURE

SYMBOLS

- ⊥ Sign
- ⊥ Type III barricade
- Drum with steady burning light

*FAP 582/FAU 9079

FILE NAME = *FILEL*	USER NAME = *USER*	DESIGNED - _____ DRAWN - _____	REVISED - _____ REVISED - _____	STATE OF ILLINOIS DEPARTMENT OF TRANSPORTATION	TRAFFIC CONTROL AND PROTECTION, SPECIAL STAGE 1 CLOSURE		F.A. RTE. _____	SECTION _____	COUNTY _____	TOTAL SHEETS _____	SHEET NO. _____	
MODELNAME	PLOT SCALE = *SCALE*	CHECKED - _____ DATE - _____	REVISED - _____ REVISED - _____		SCALE: _____	SHEET _____ OF _____ SHEETS	STA. _____ TO STA. _____	_____	_____	_____	_____	_____
	PLOT DATE = *DATE*							ILLINOIS FED. AID PROJECT				