





# I-270 & IL 111

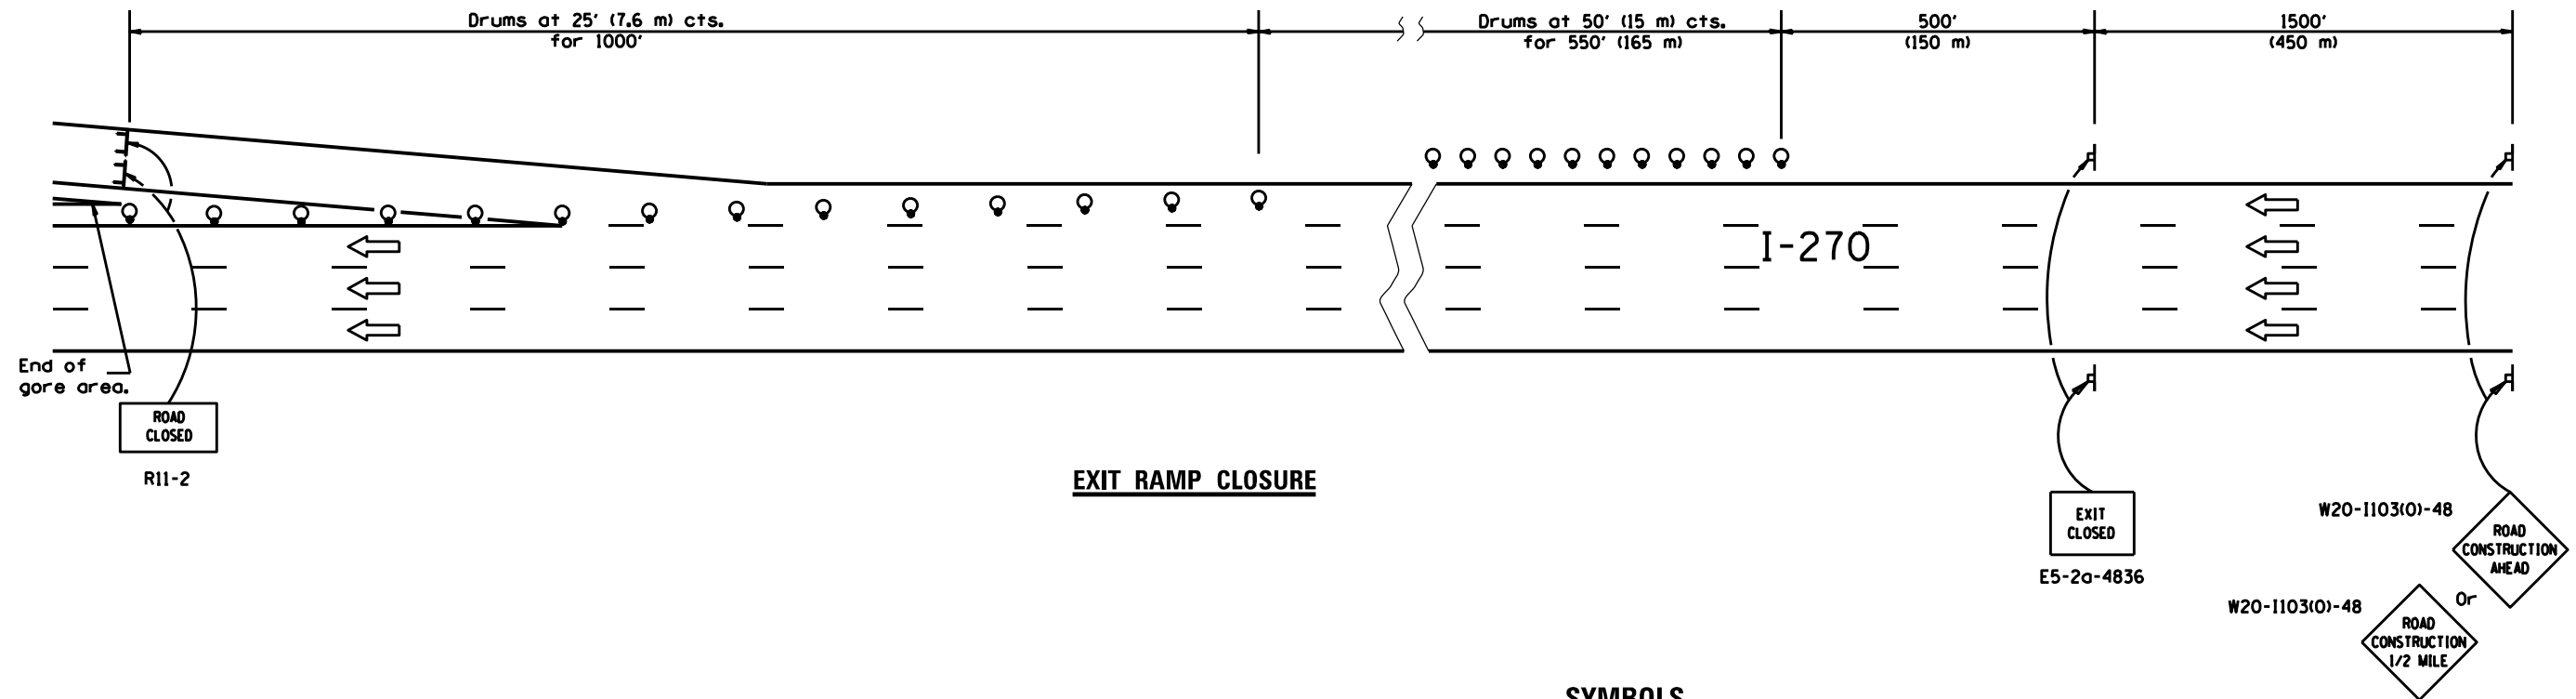

## SYMBOLS

-  Sign
-  Type III barricade
-  Drum with steady burning light

\*FAP 582/FAU 9079

FILE NAME = *FILEL*	USER NAME = *USER*	DESIGNED - _____ DRAWN - _____	REVISED - _____ REVISED - _____	STATE OF ILLINOIS DEPARTMENT OF TRANSPORTATION	TRAFFIC CONTROL AND PROTECTION, SPECIAL STAGE 1 CLOSURE		F.A. RTE. _____	SECTION 6:30:1	COUNTY MADISON	TOTAL SHEETS 73	SHEET NO. 28	
*MODELNAME*	PLOT SCALE = *SCALE*	CHECKED - _____ DATE - _____	REVISED - _____ REVISED - _____		SCALE: _____	SHEET _____	OF _____	SHEETS	STA. _____	TO STA. _____	CONTRACT NO. 16E41	
	PLOT DATE = *DATE*				ILLINOIS FED. AID PROJECT							