

MESSAGES FOR DYNAMIC MESSAGE SIGNS AND CHANGEABLE MESSAGE BOARDS

DMS ON I-55, I-70 & I-270
ROADWORK WB I-270
AT IL 111
EXIT CLOSED

CMB ON I-270 BEFORE WORK BEGINS
EXIT 6B
IL 111 N

CLOSURE
BEGINS
(DATE)

CMB ON I-270 AFTER WORK BEGINS
EXIT 6B
IL 111 N
CLOSED

USE
ALT
ROUTES


CMB ON OTHER ROUTES BEFORE WORK BEGINS
I-270
EXIT 6B
IL 111 N

CLOSURE
BEGINS
(DATE)

CMB ON OTHER ROUTES AFTER WORK BEGINS
I-270
EXIT 6B

IL 111
CLOSED

USE
ALT
ROUTES

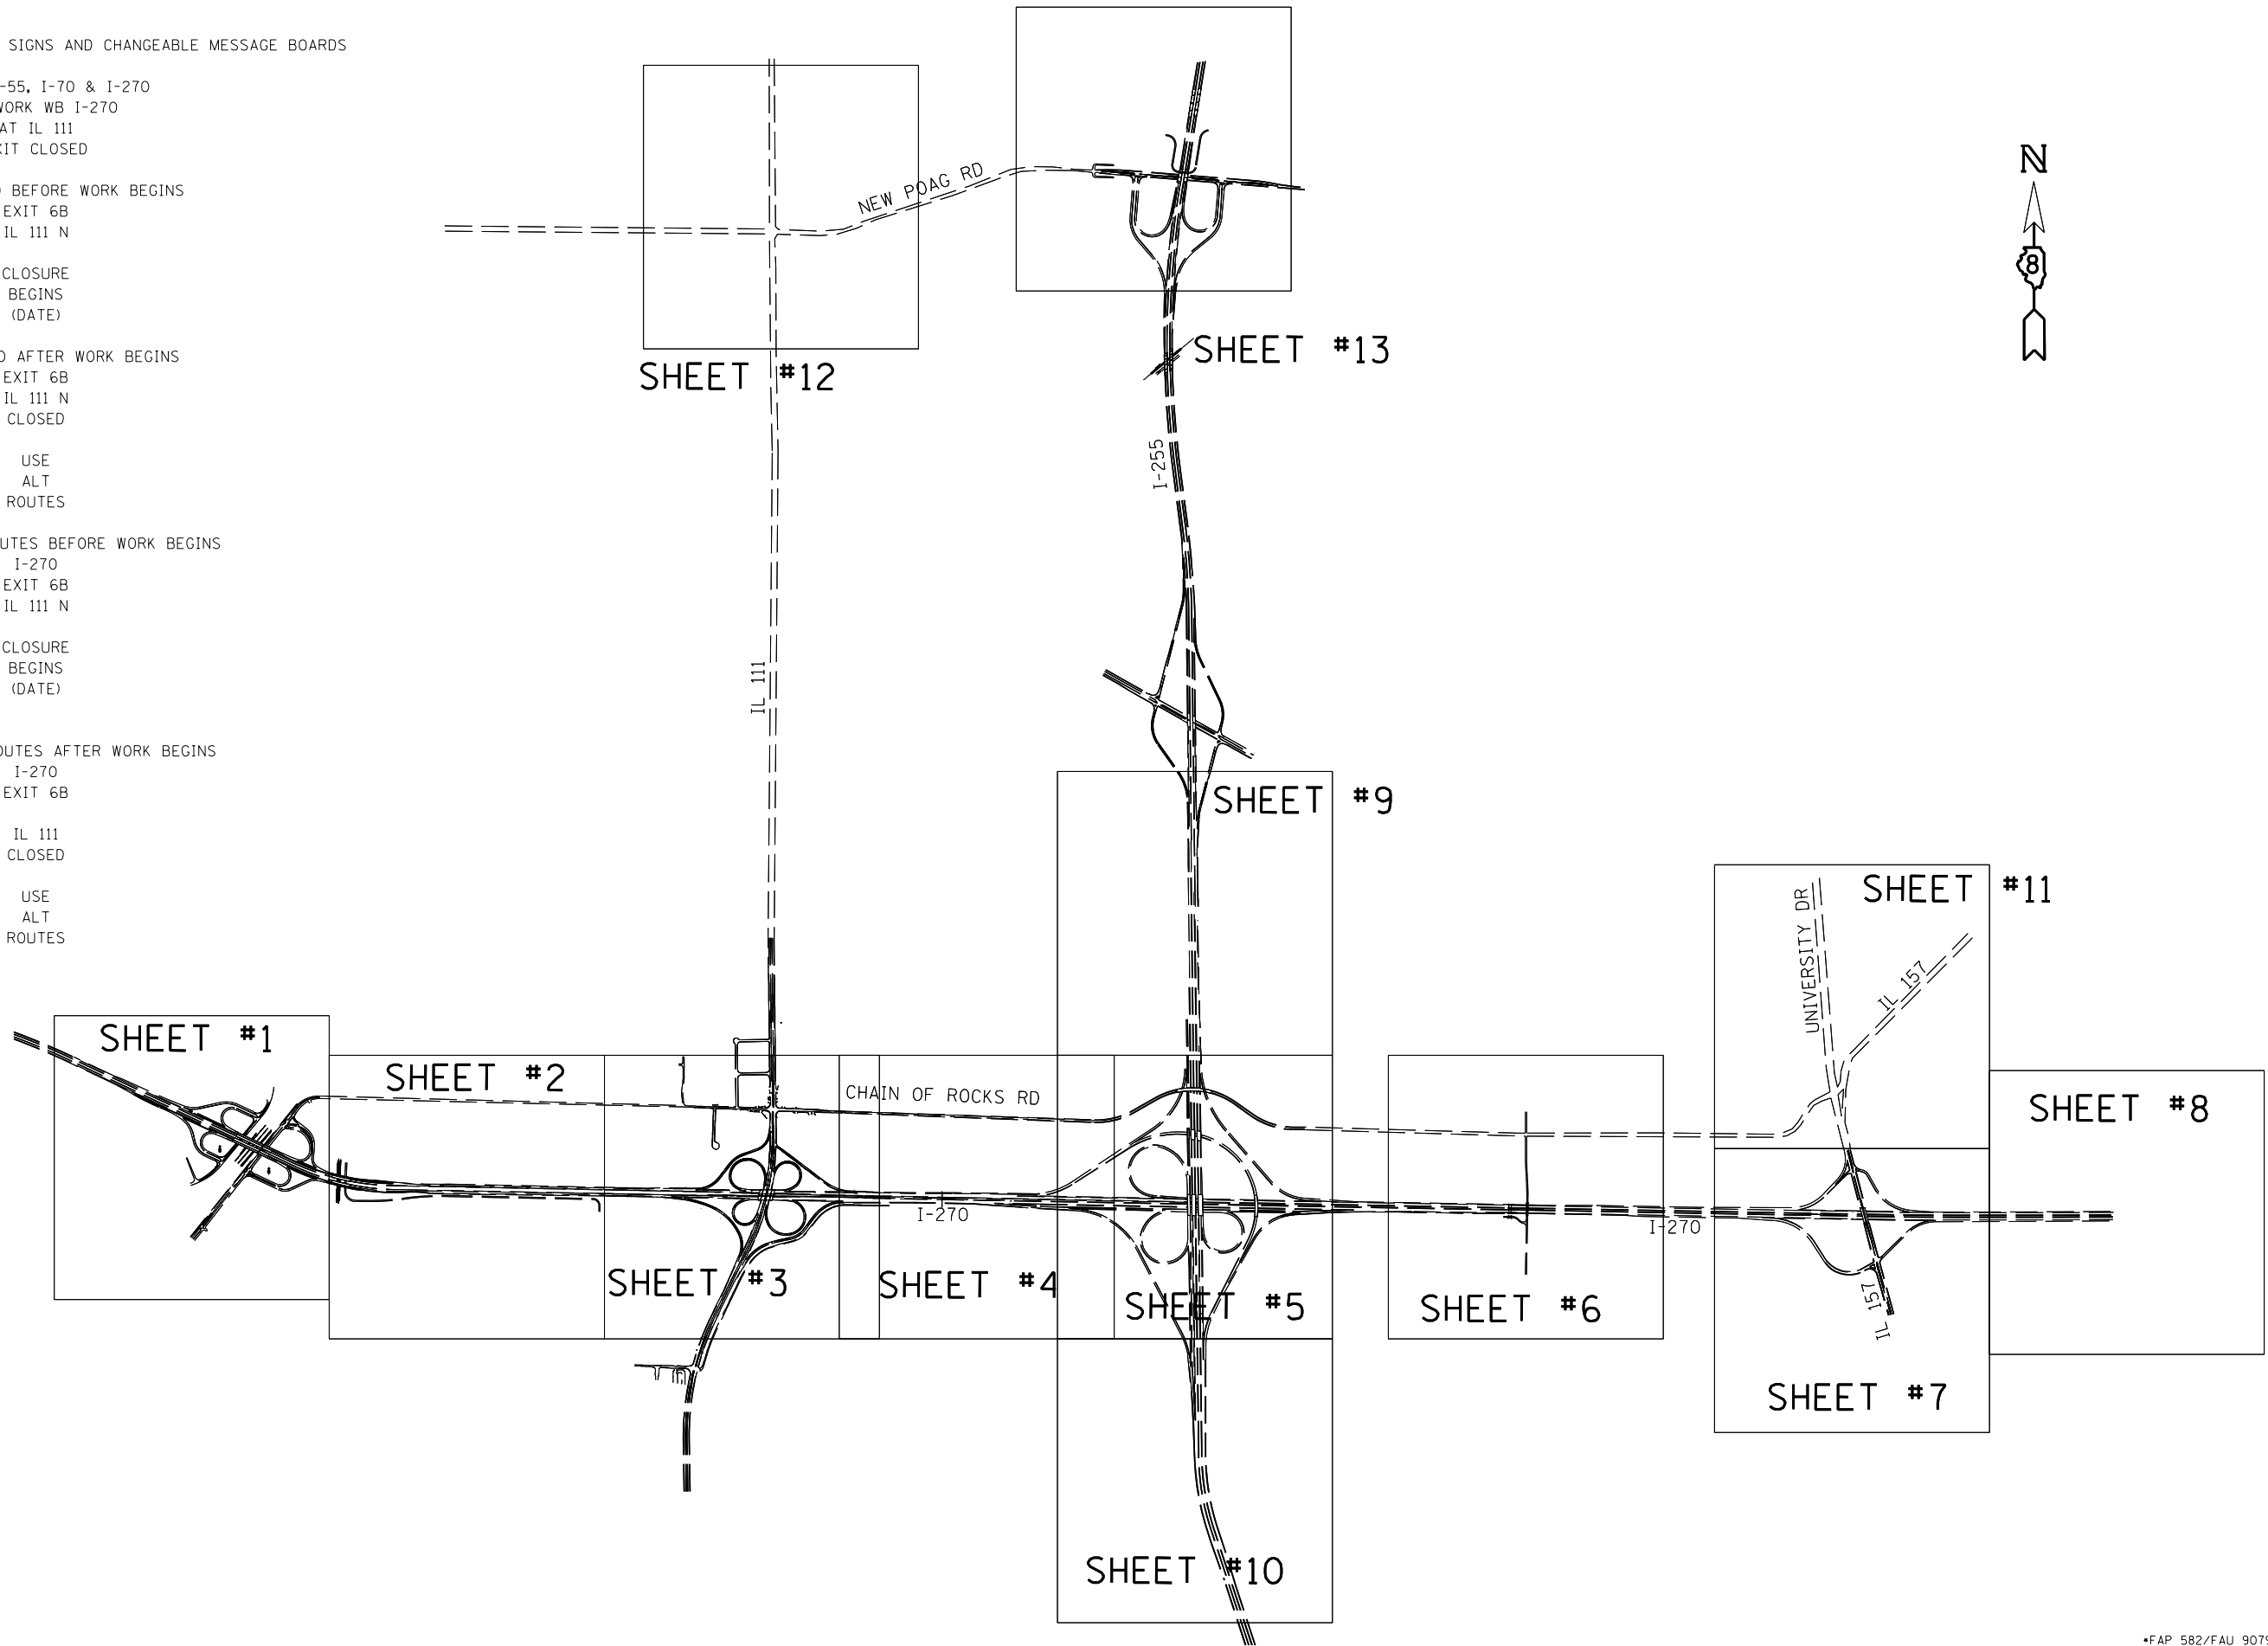

FILE NAME = *FILEL*	USER NAME = *USER*	DESIGNED -	REVISED -	STATE OF ILLINOIS DEPARTMENT OF TRANSPORTATION	TRAFFIC CONTROL AND PROTECTION, SPECIAL DETOUR SIGNING STAGE 1, LOCATION MAP	F.A. RTÉ.	SECTION	COUNTY	TOTAL SHEETS	SHEET NO.
MODELNAME	PLOT SCALE = *SCALE*	DRAWN -	REVISED -			*	6-3N-1	MADISON	73	30
	PLOT DATE = *DATE*	CHECKED -	REVISED -			SCALE: SHEET OF SHEETS STA. TO STA.		CONTRACT NO. 76F41		
		DATE -	REVISED -			ILLINOIS FED. AID PROJECT				

*FAP 582/FAU 9079