


MATCHLINE SHEET #9

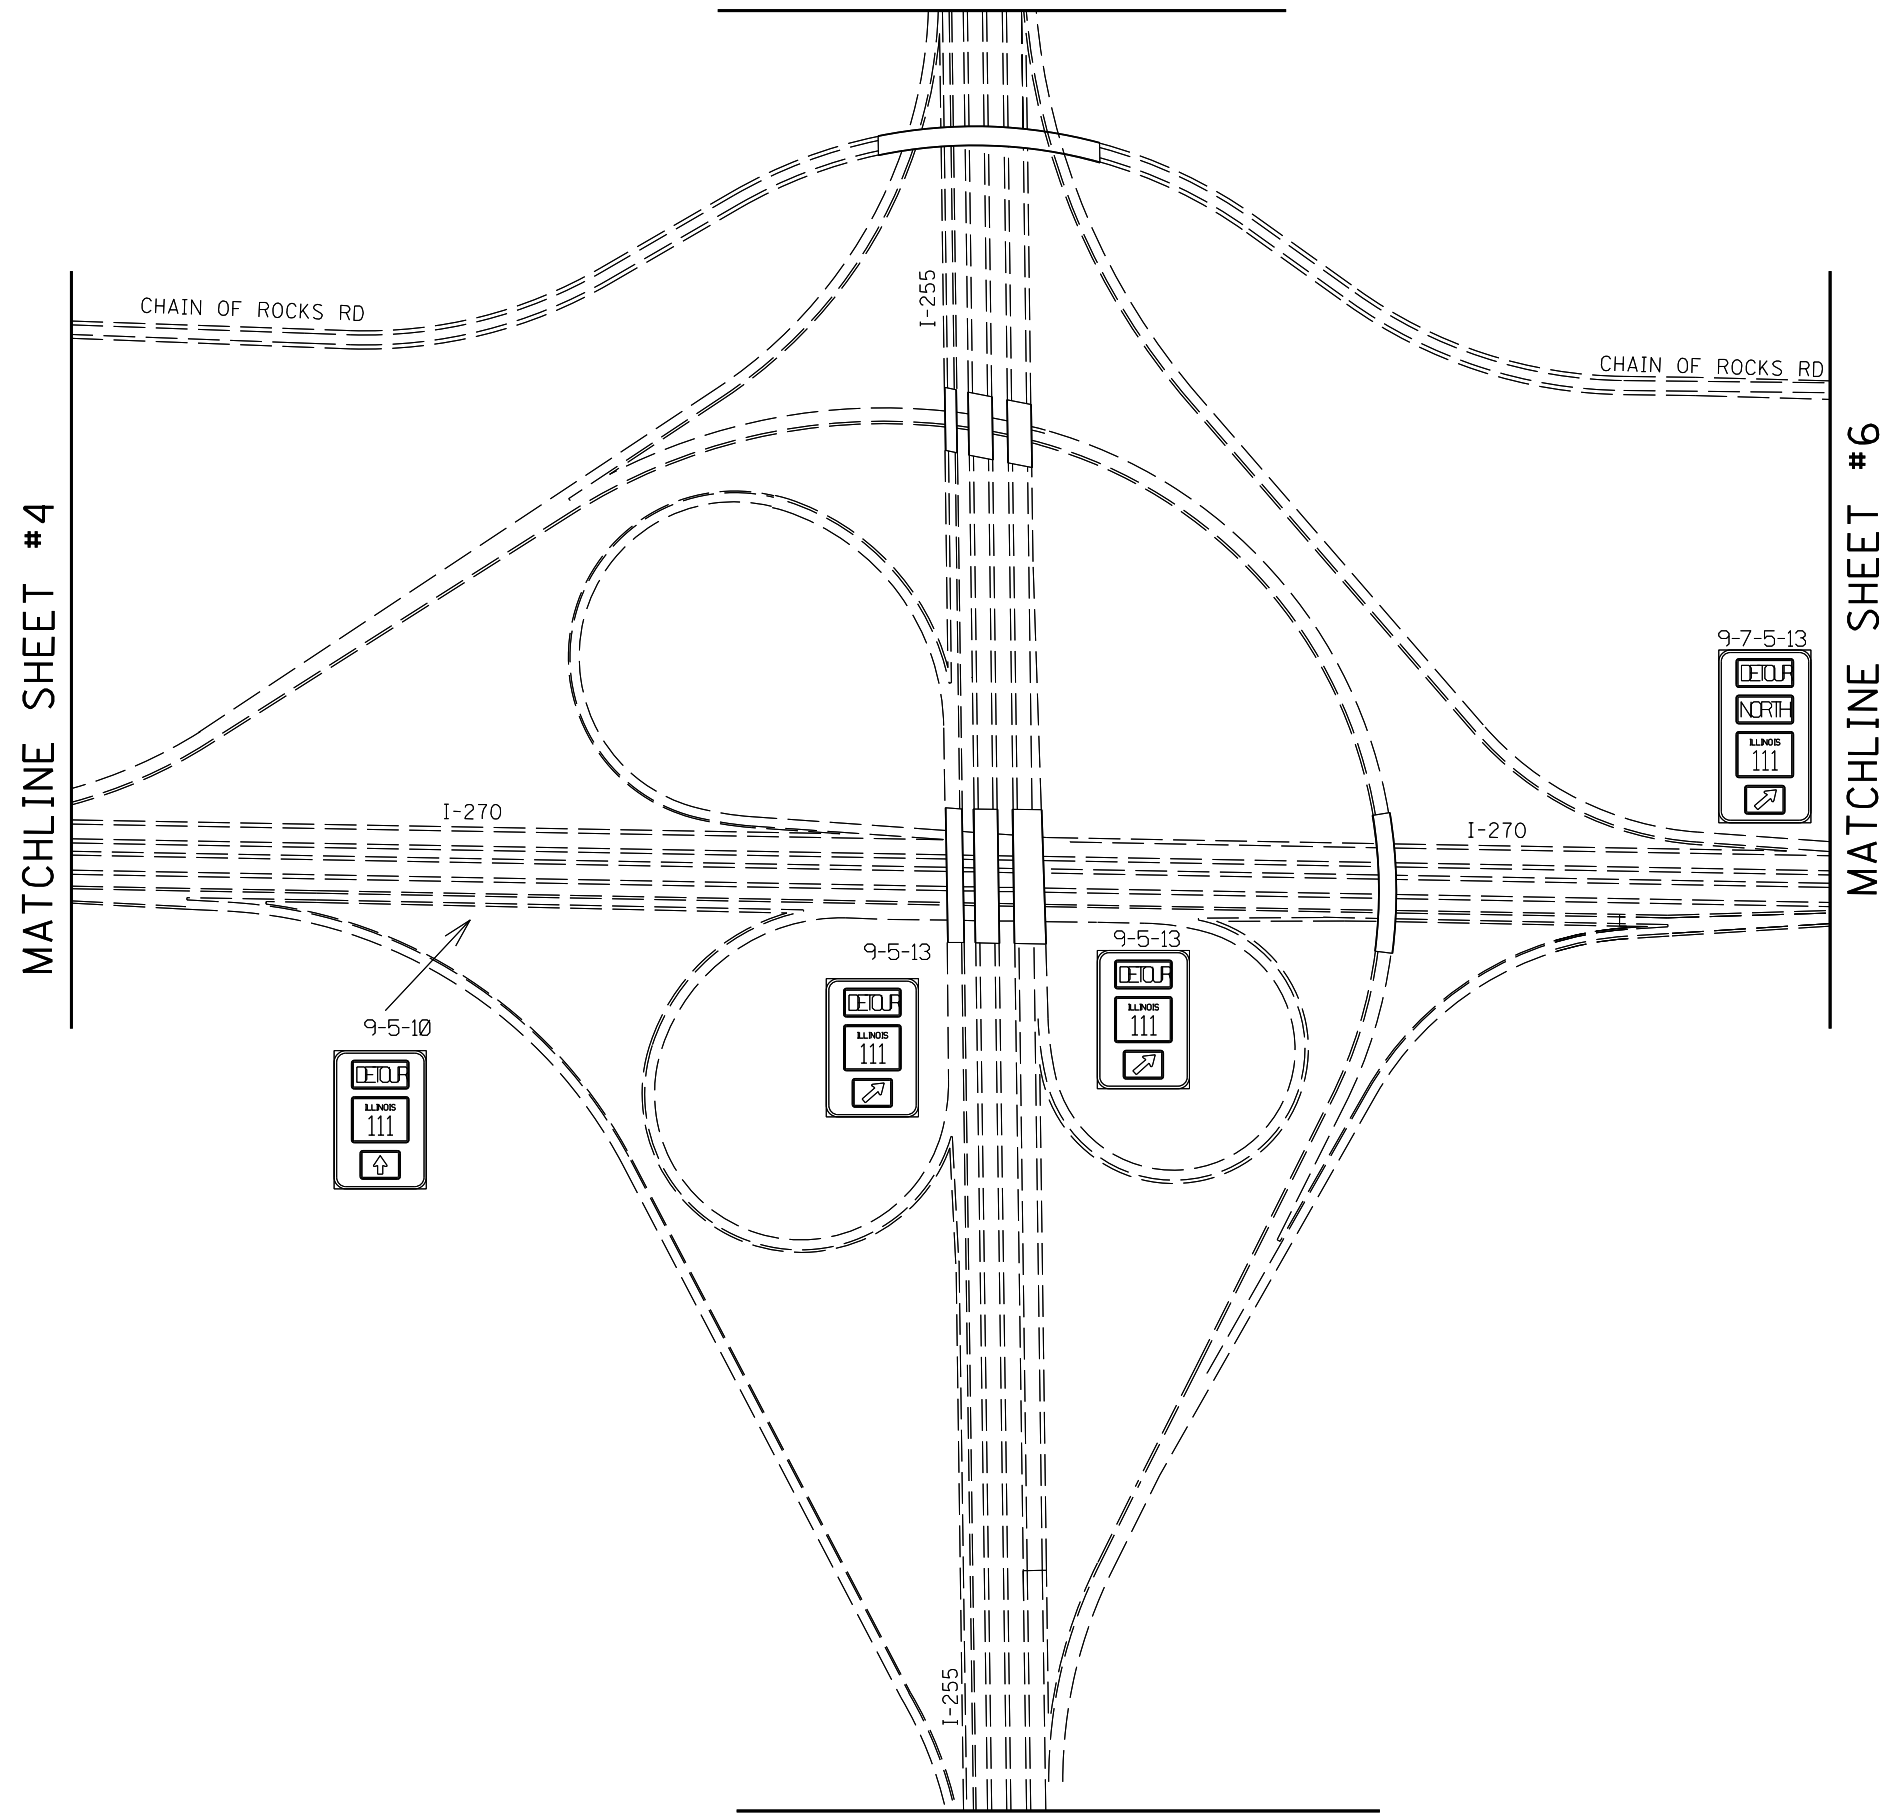

MATCHLINE SHEET #10

FILE NAME = *FILEL*	USER NAME = *USER*	DESIGNED -	REVISED -	STATE OF ILLINOIS DEPARTMENT OF TRANSPORTATION	TRAFFIC CONTROL AND PROTECTION, SPECIAL DETOUR SIGNING STAGE 1, SHEET 5				F.A. RTÉ.	SECTION	COUNTY	TOTAL SHEETS	SHEET NO.
	PLOT SCALE = *SCALE*	DRAWN -	REVISED -		SCALE:	SHEET	OF	SHEETS	STA.	TO STA.	MADISON	35	
MODELNAME	PLOT DATE = *DATE*	CHECKED -	REVISED -								CONTRACT NO. 76F41		
		DATE -	REVISED -								ILLINOIS FED. AID PROJECT		