


MATCHLINE SHEET #9

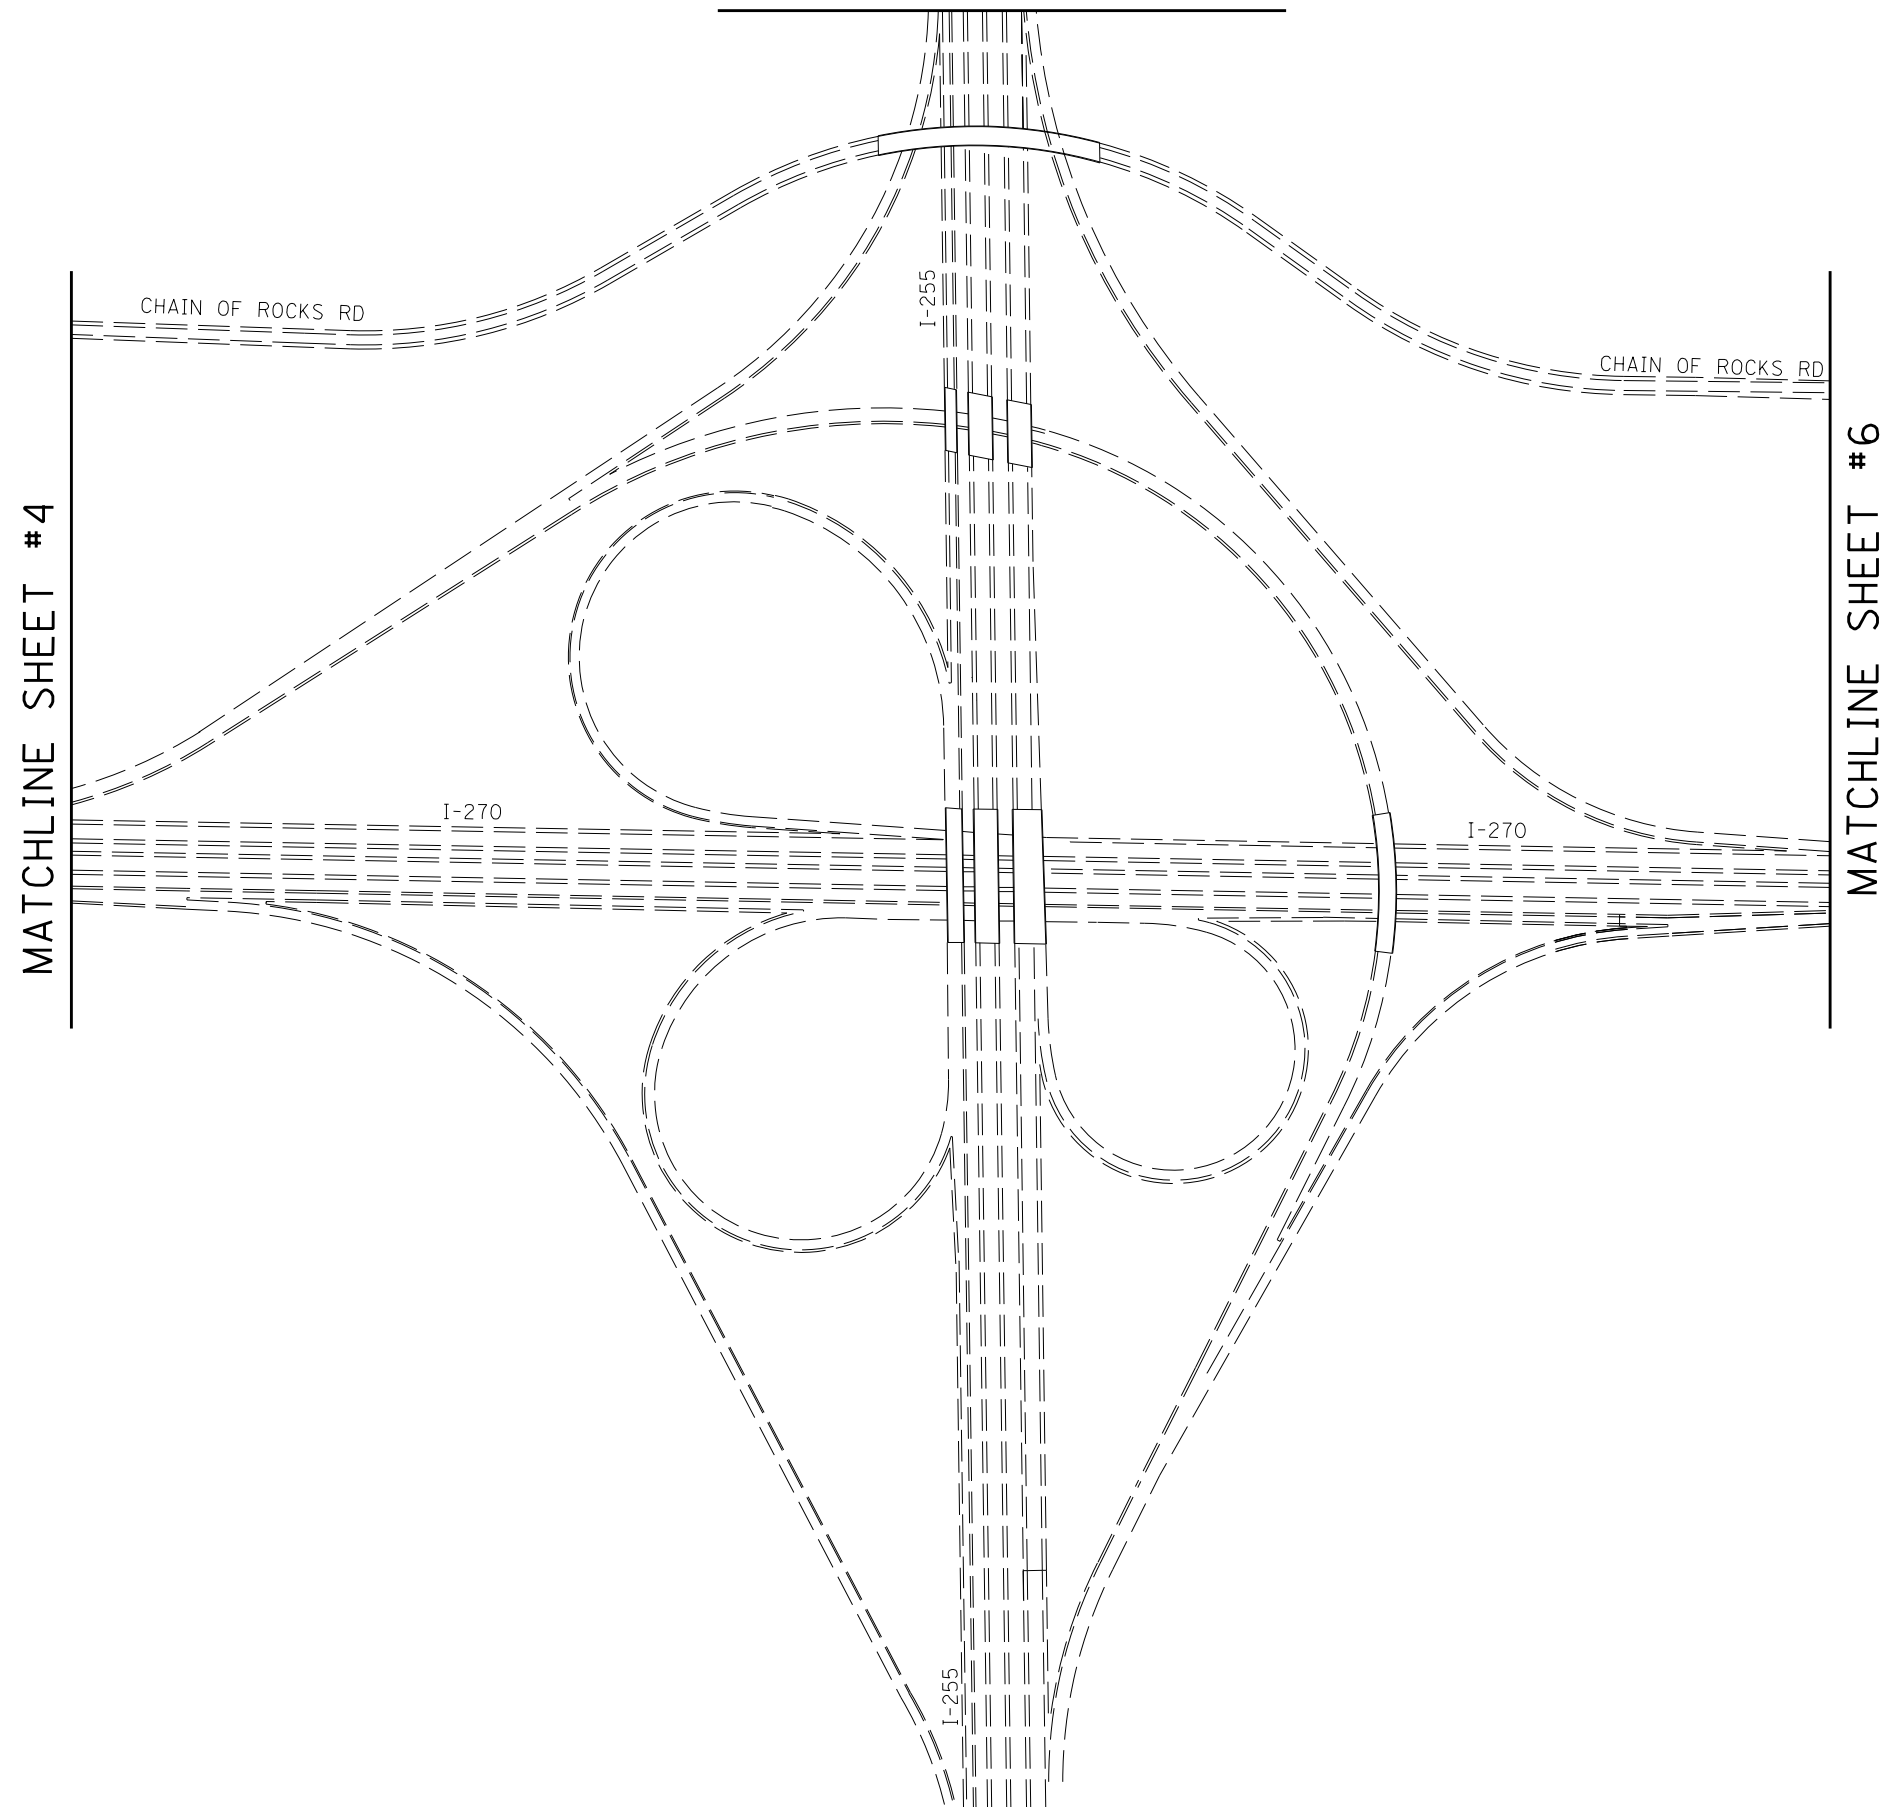

MATCHLINE SHEET #10

FILE NAME = *FILEL*	USER NAME = *USER*	DESIGNED -	REVISED -	<b>STATE OF ILLINOIS DEPARTMENT OF TRANSPORTATION</b>	<b>TRAFFIC CONTROL AND PROTECTION, SPECIAL DETOUR SIGNING STAGE 2, SHEET 5</b>	F.A. RTÉ.	SECTION	COUNTY	TOTAL SHEETS	SHEET NO.	
*MODELNAME*	PLOT SCALE = *SCALE*	DRAWN -	REVISED -			*	6-3N-1	MADISON	73	49	
	PLOT DATE = *DATE*	CHECKED -	REVISED -			<b>CONTRACT NO. 76F41</b>					
		DATE -	REVISED -			ILLINOIS FED. AID PROJECT					

\*FAP 582/FAU 9079