




# MATCHLINE STA. 28+00

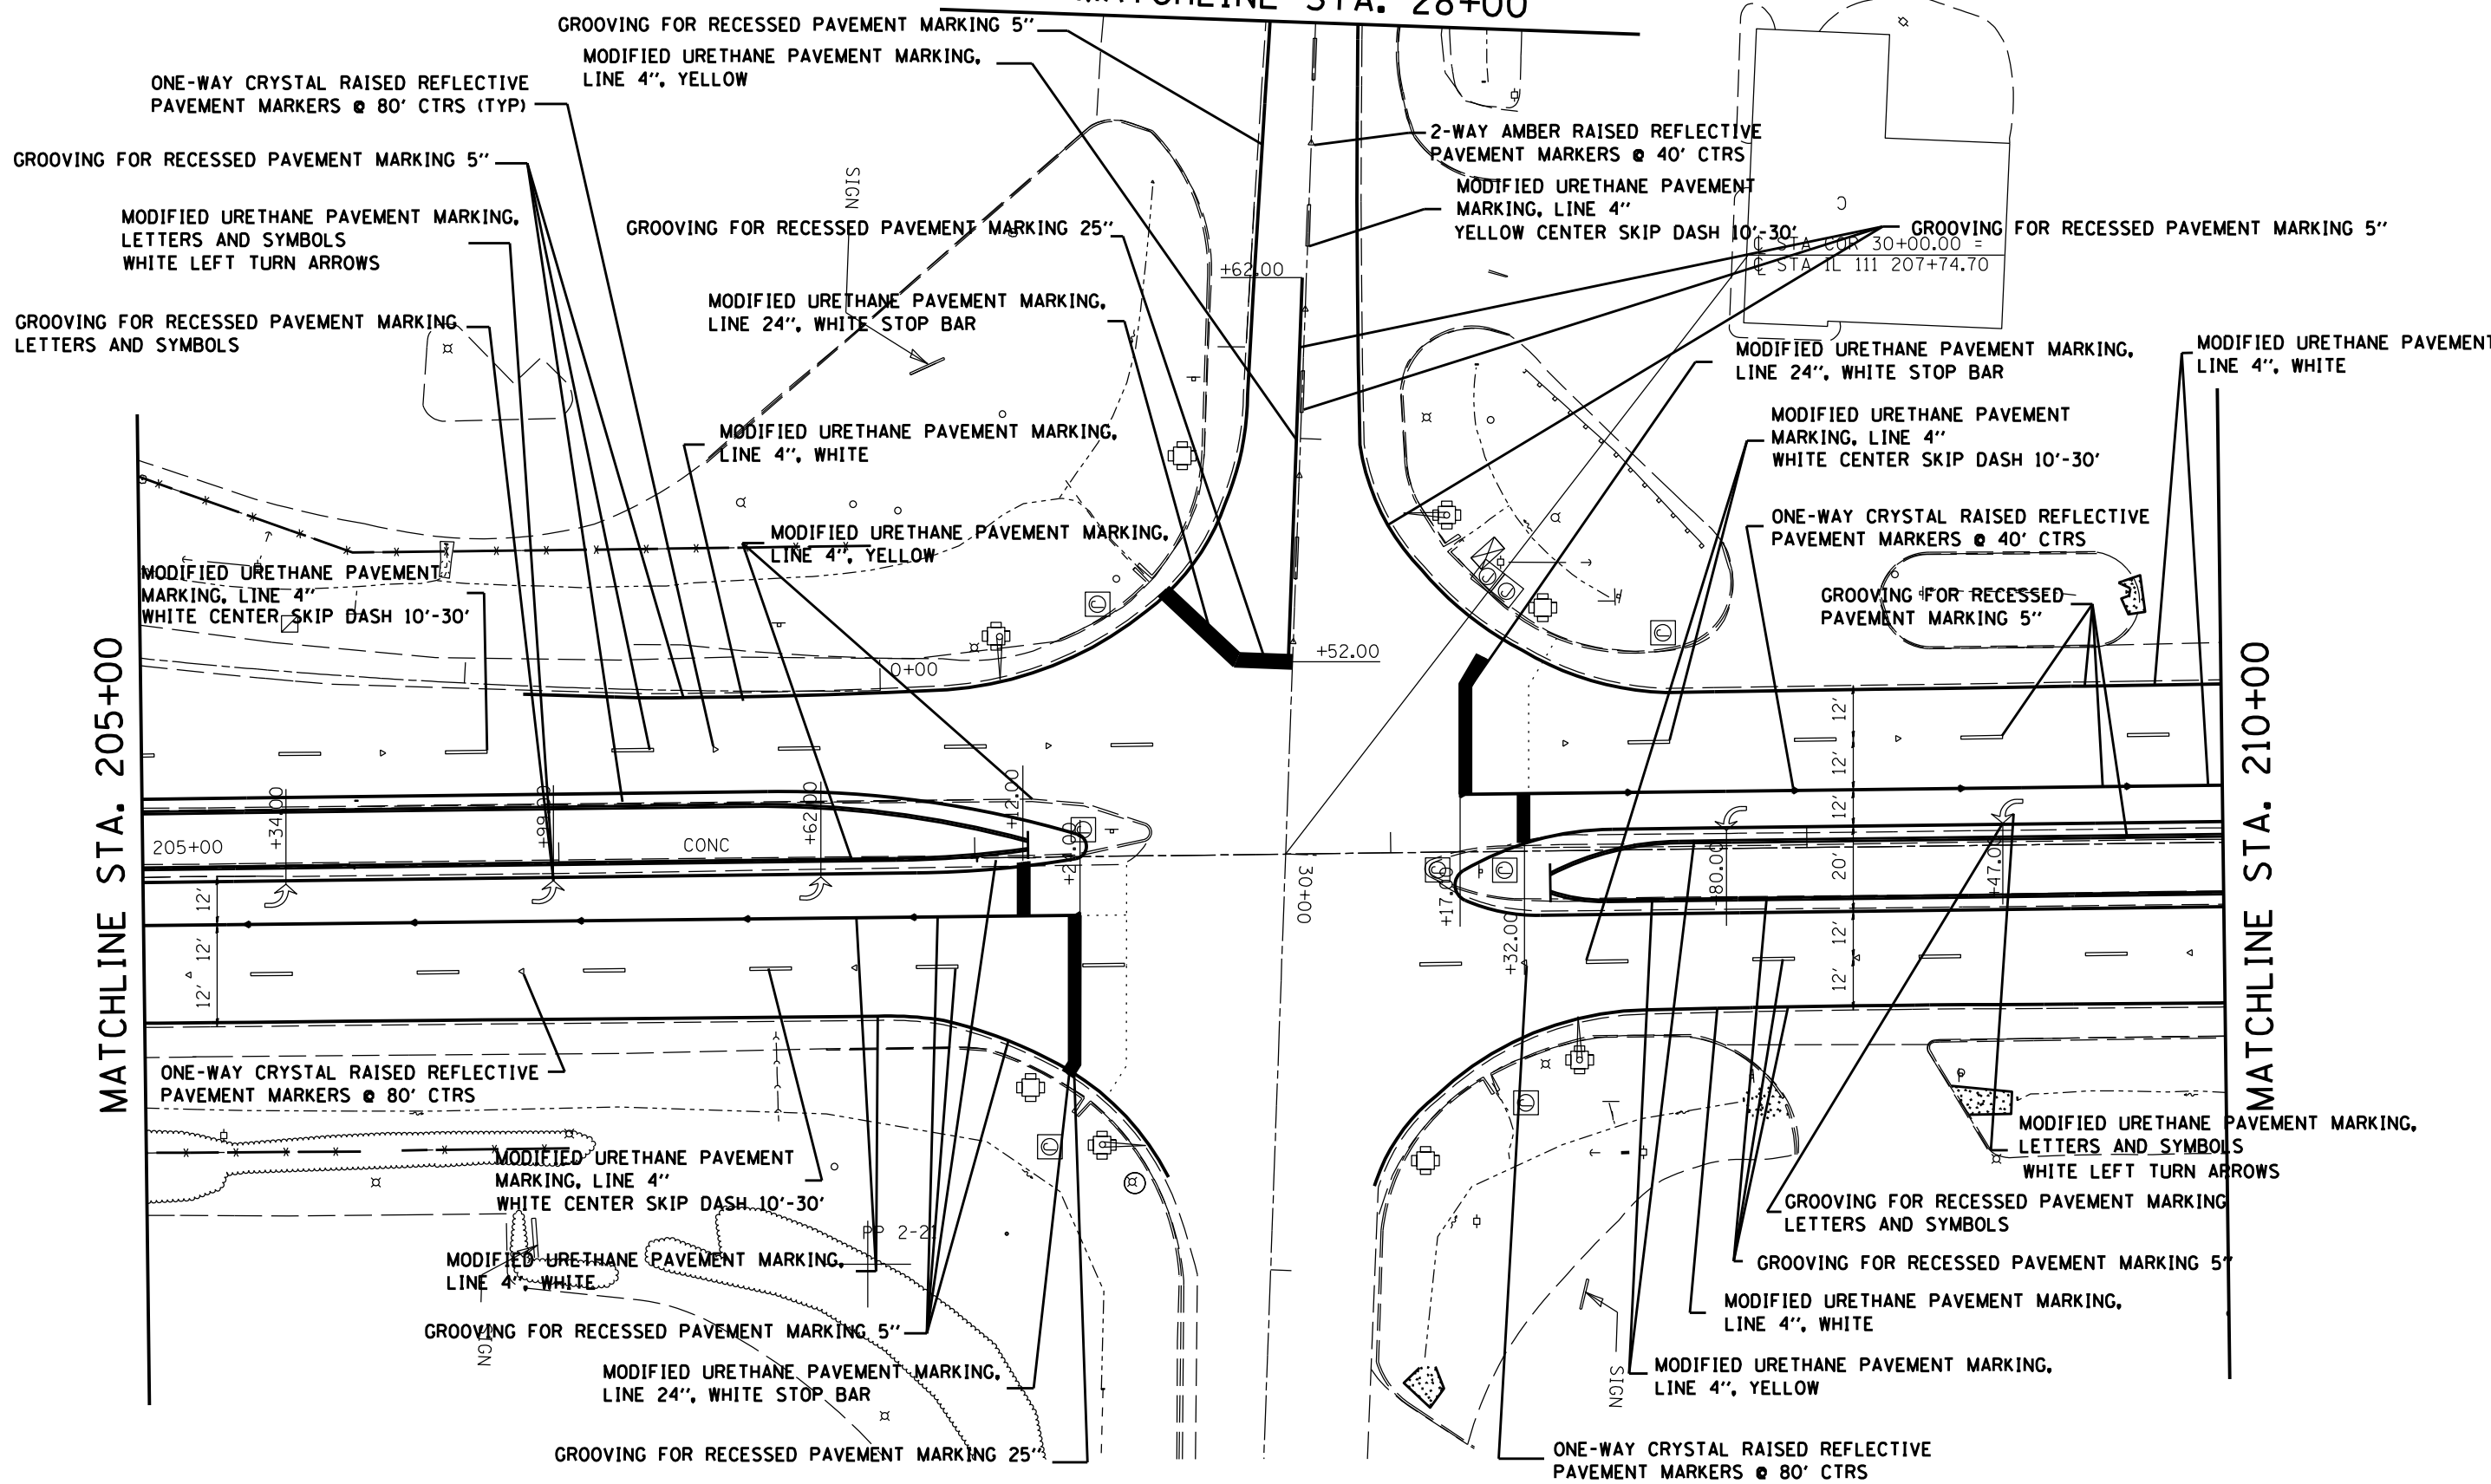

MATCHLINE STA. 205+00

MATCHLINE STA. 210+00

FILE NAME =	USER NAME = #USER#	DESIGNED -	REVISED -	<b>STATE OF ILLINOIS DEPARTMENT OF TRANSPORTATION</b>	<b>PAVEMENT MARKING SHEETS</b>			F.A. RTÉ.	SECTION	COUNTY	TOTAL SHEETS	SHEET NO.	
#FILE#		DRAWN -	REVISED -										
#MODELNAME#		CHECKED -	REVISED -		SCALE: 20	SHEET	OF	SHEETS	STA.	TO	STA.		
		DATE -	REVISED -										

•FAP 582/FAU 9079

6-3N-1	MADISON	73	69
CONTRACT NO. 76F41			
ILLINOIS FED. AID PROJECT			