




MATCHLINE STA. 210+00

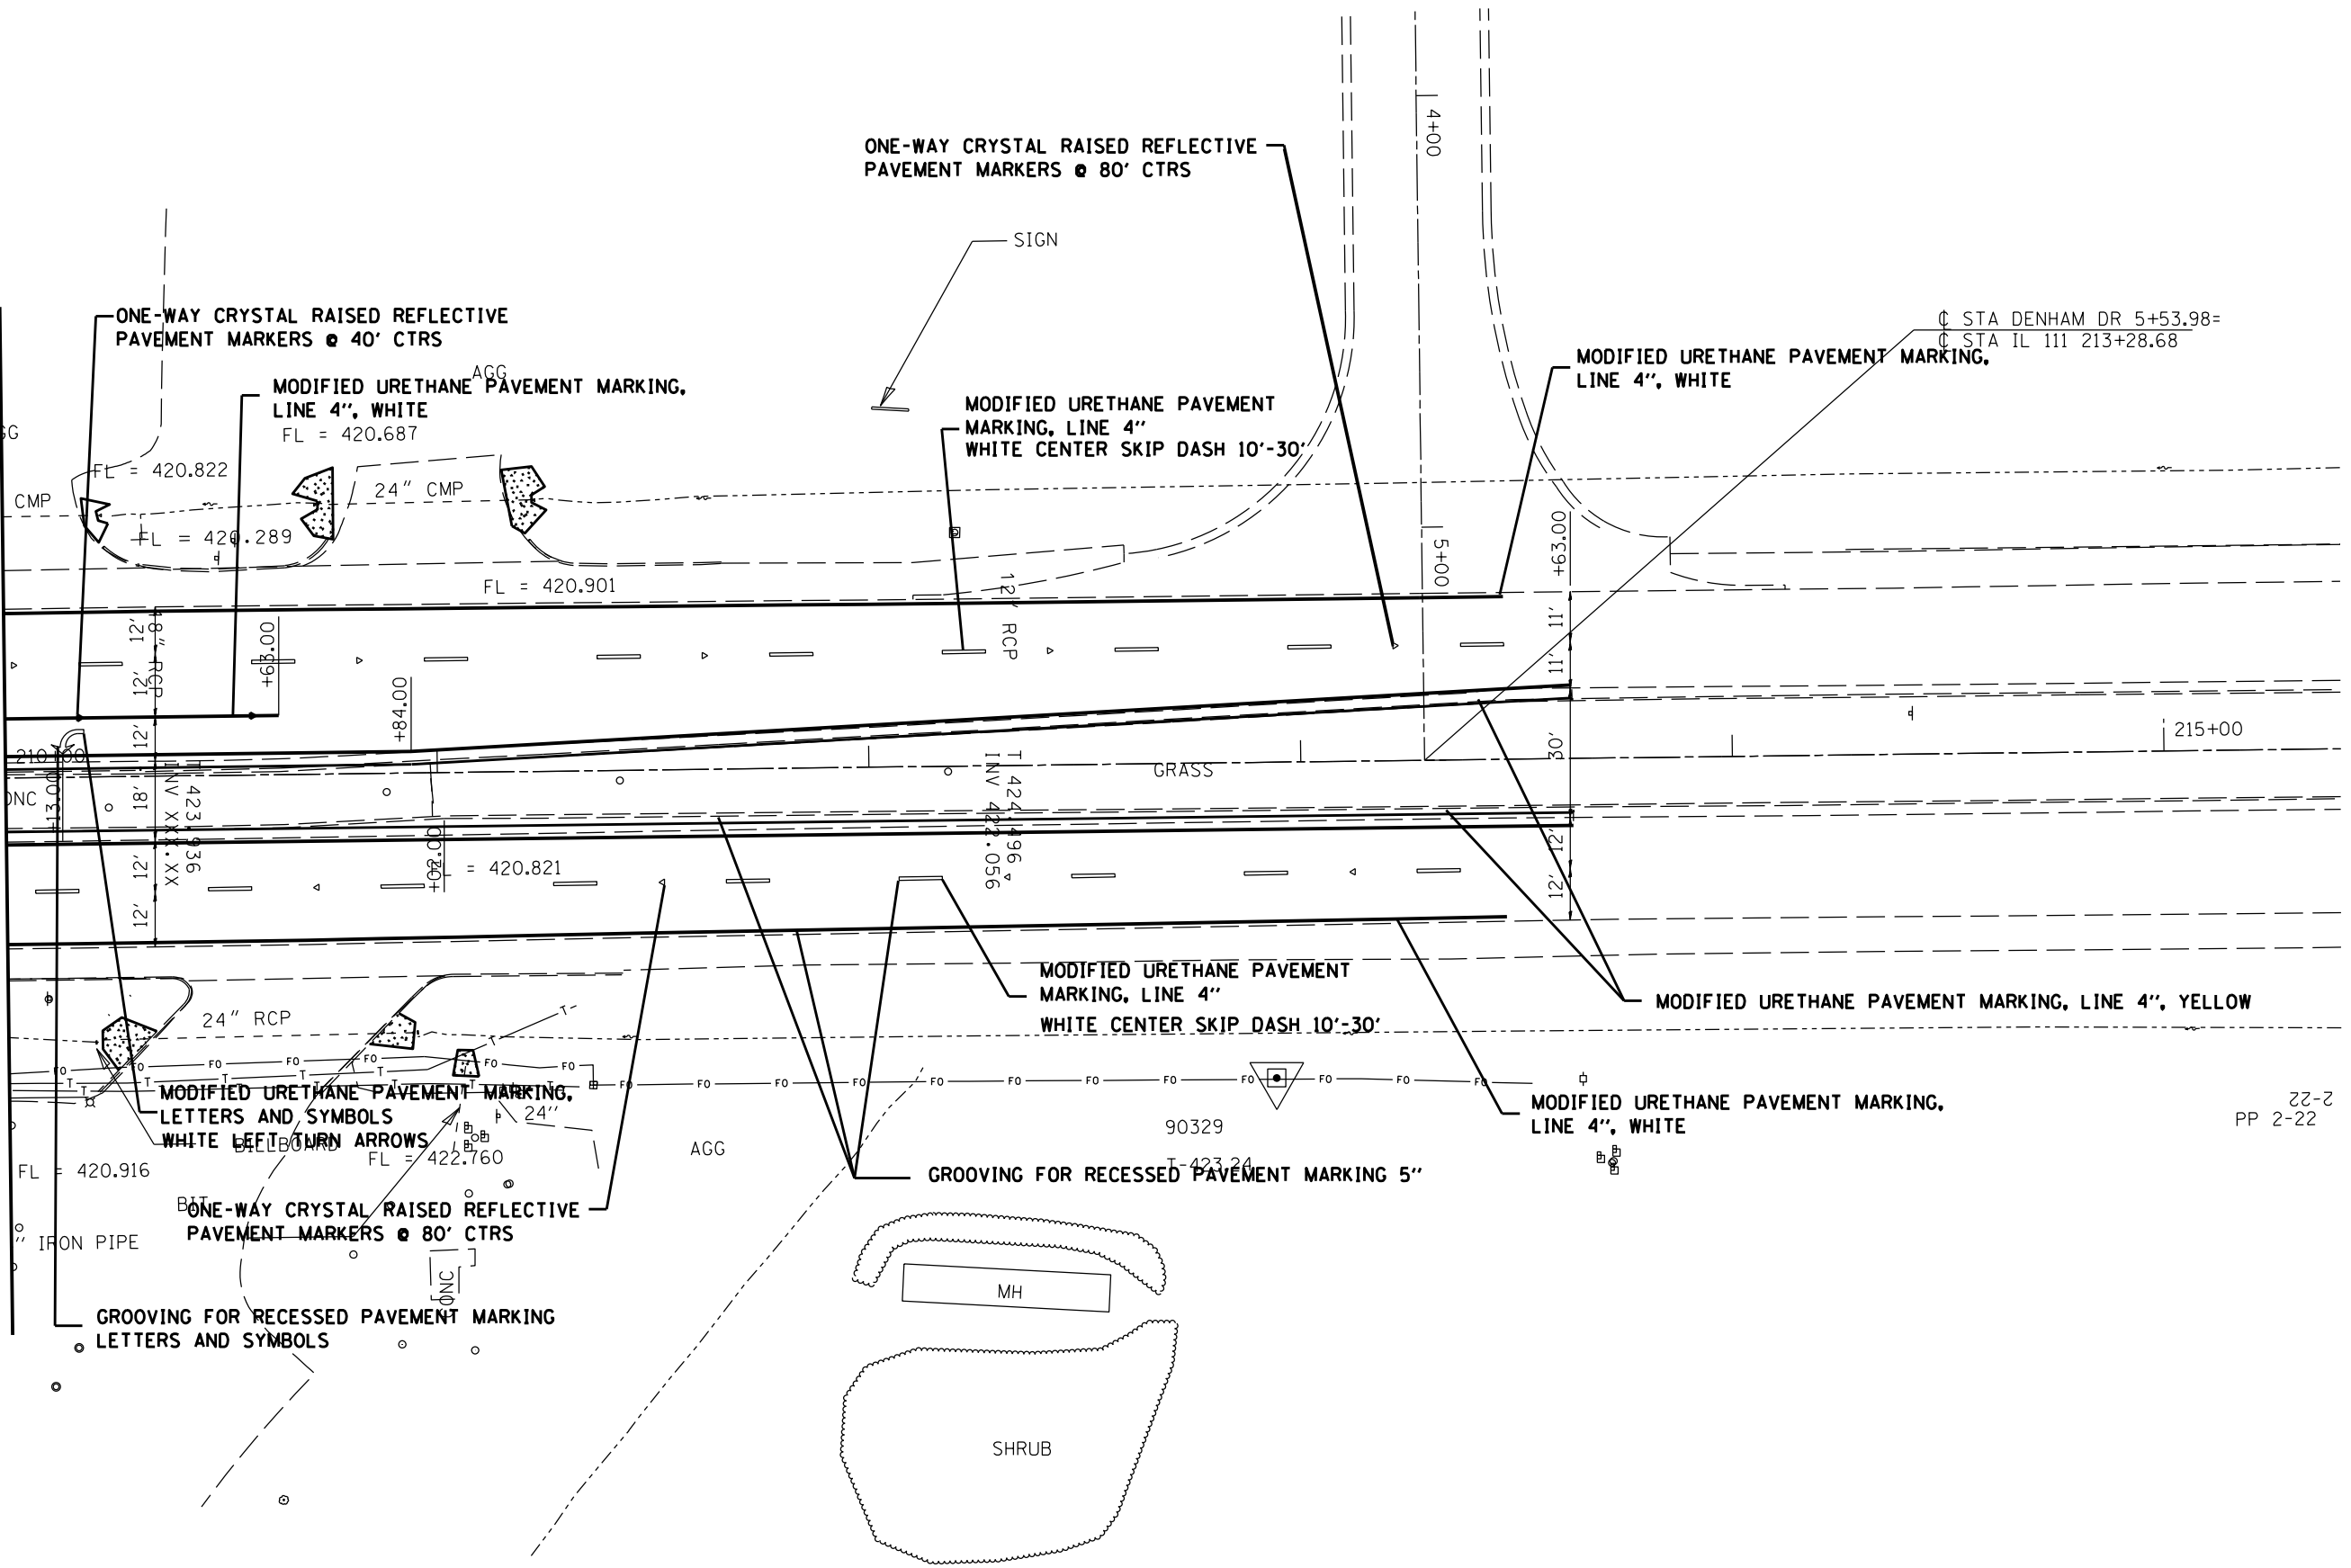

22-2
PP 2-22

•FAP 582/FAU 9079

FILE NAME =	USER NAME = #USER#	DESIGNED -	REVISED -	STATE OF ILLINOIS DEPARTMENT OF TRANSPORTATION	PAVEMENT MARKING SHEETS				F.A. RTE.	SECTION	COUNTY	TOTAL SHEETS	SHEET NO.
#FILE#		DRAWN -	REVISED -		SCALE: 20	SHEET	OF	SHEETS	STA.	TO STA.	MADISON	73	70
#MODELNAME#	PLOT SCALE = #SCALE#	CHECKED -	REVISED -									CONTRACT NO. 76F41	
	PLOT DATE = #DATE#	DATE -	REVISED -									ILLINOIS FED. AID PROJECT	