

STA 144+67 BEGIN HALF SMART CONTINUE 2' HMA SHOULDERS


SEE DETAIL B

ELLIS RD (SBI-11)

STA 141+79 ELLIS RD (CO 31)

HIGHLAND RD (SBI 11)

STA 218+64 WALNUT RD

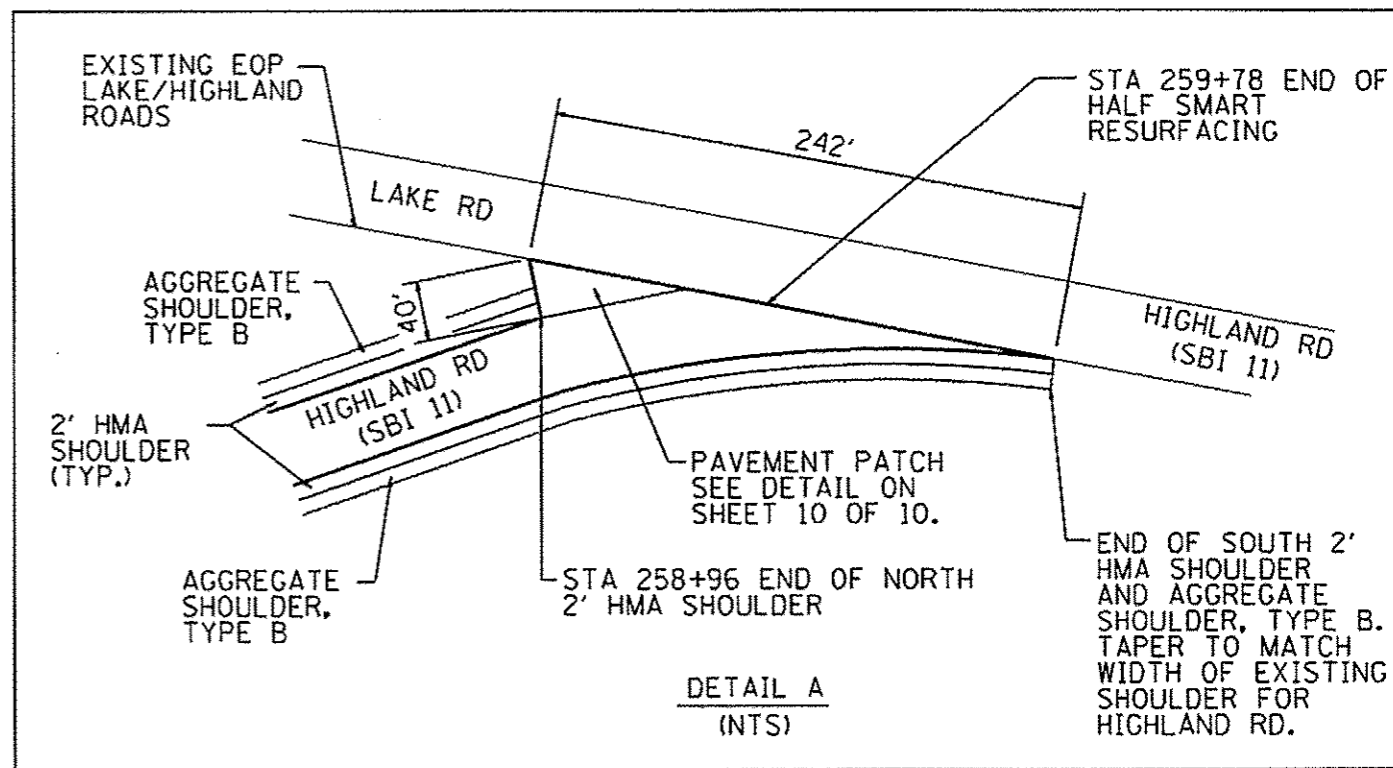

SCALE 1" = 500'

FILE NAME * *FILEL*	USER NAME * *USER*	DESIGNED -	REVISED -	STATE OF ILLINOIS DEPARTMENT OF TRANSPORTATION	LOCATION DETAILS		SBI RTE. 11	SECTION S-RS, S-1-1	COUNTY MADISON	TOTAL SHEETS 10	SHEET NO. 8	
	PLOT SCALE * *SCALE*	DRAWN -	REVISED -		SCALE: _____	SHEET NO. 2 OF 2 SHEETS	STA. _____ TO STA. _____	FED. ROAD DIST. NO. , [ILLINOIS] FED. AID PROJECT				
	PLOT DATE * *DATE*	CHECKED -	REVISED -									
		DATE -	REVISED -									