



EXISTING TYPICAL SECTION
 FAP 690
 MILE 0.00 TO MILE 0.90

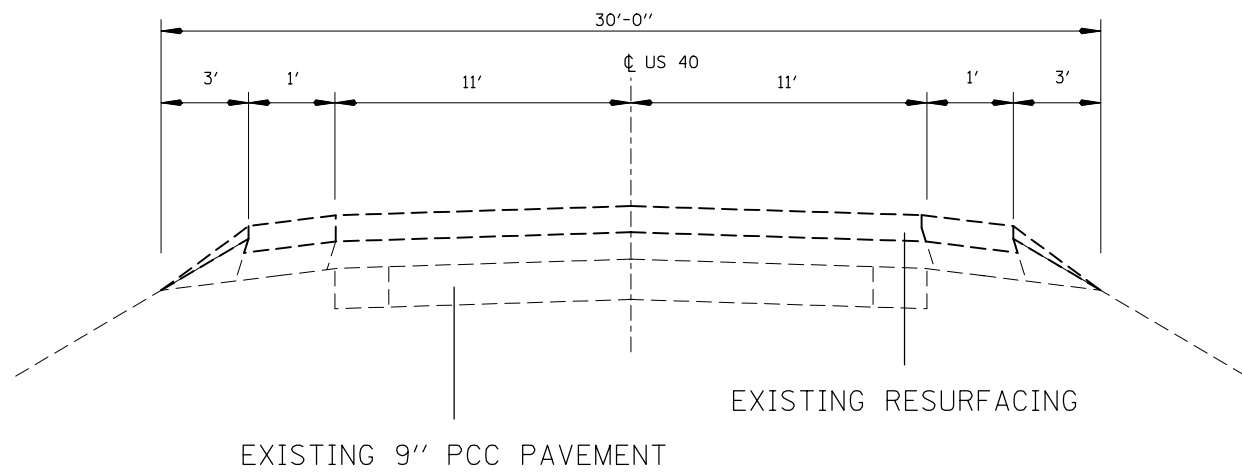

EXISTING TYPICAL SECTION
 FAP 692
 MILE 0.00 TO MILE 0.30
 MILE 0.60 TO MILE 9.45

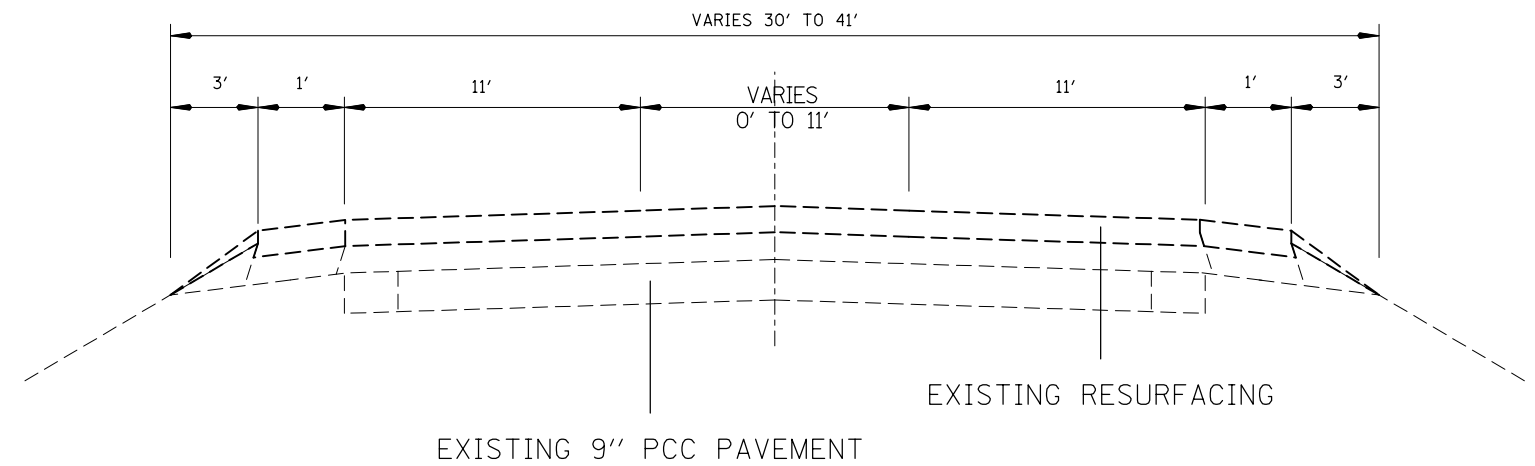

EXISTING TYPICAL SECTION
 FAP 692
 MILE 0.30 TO MILE 0.60

FILE NAME =	USER NAME = nivesa	DESIGNED - GEL	REVISED -
et:\pw\work\p\dot\nivesa\d0388125\d876h21-11-11-11.dgn		DRAWN - LAC	REVISED -
	PLOT SCALE = 100.0000' / in.	CHECKED - MDP	REVISED -
	PLOT DATE = 4/11/2014	DATE - 3/20/2012	REVISED -

STATE OF ILLINOIS
 DEPARTMENT OF TRANSPORTATION

TYPICAL SECTIONS			
SCALE:	SHEET NO.	OF SHEETS	STA. TO STA.

FAP 793/690/692

F.A.P. RTE.	SECTION	COUNTY	TOTAL SHEETS	SHEET NO.
•	(31,37,32,39,S-1,12,45,86)I-1	MADISON	12	6
			CONTRACT NO. 76H21	
ILLINOIS FED. AID PROJECT				