


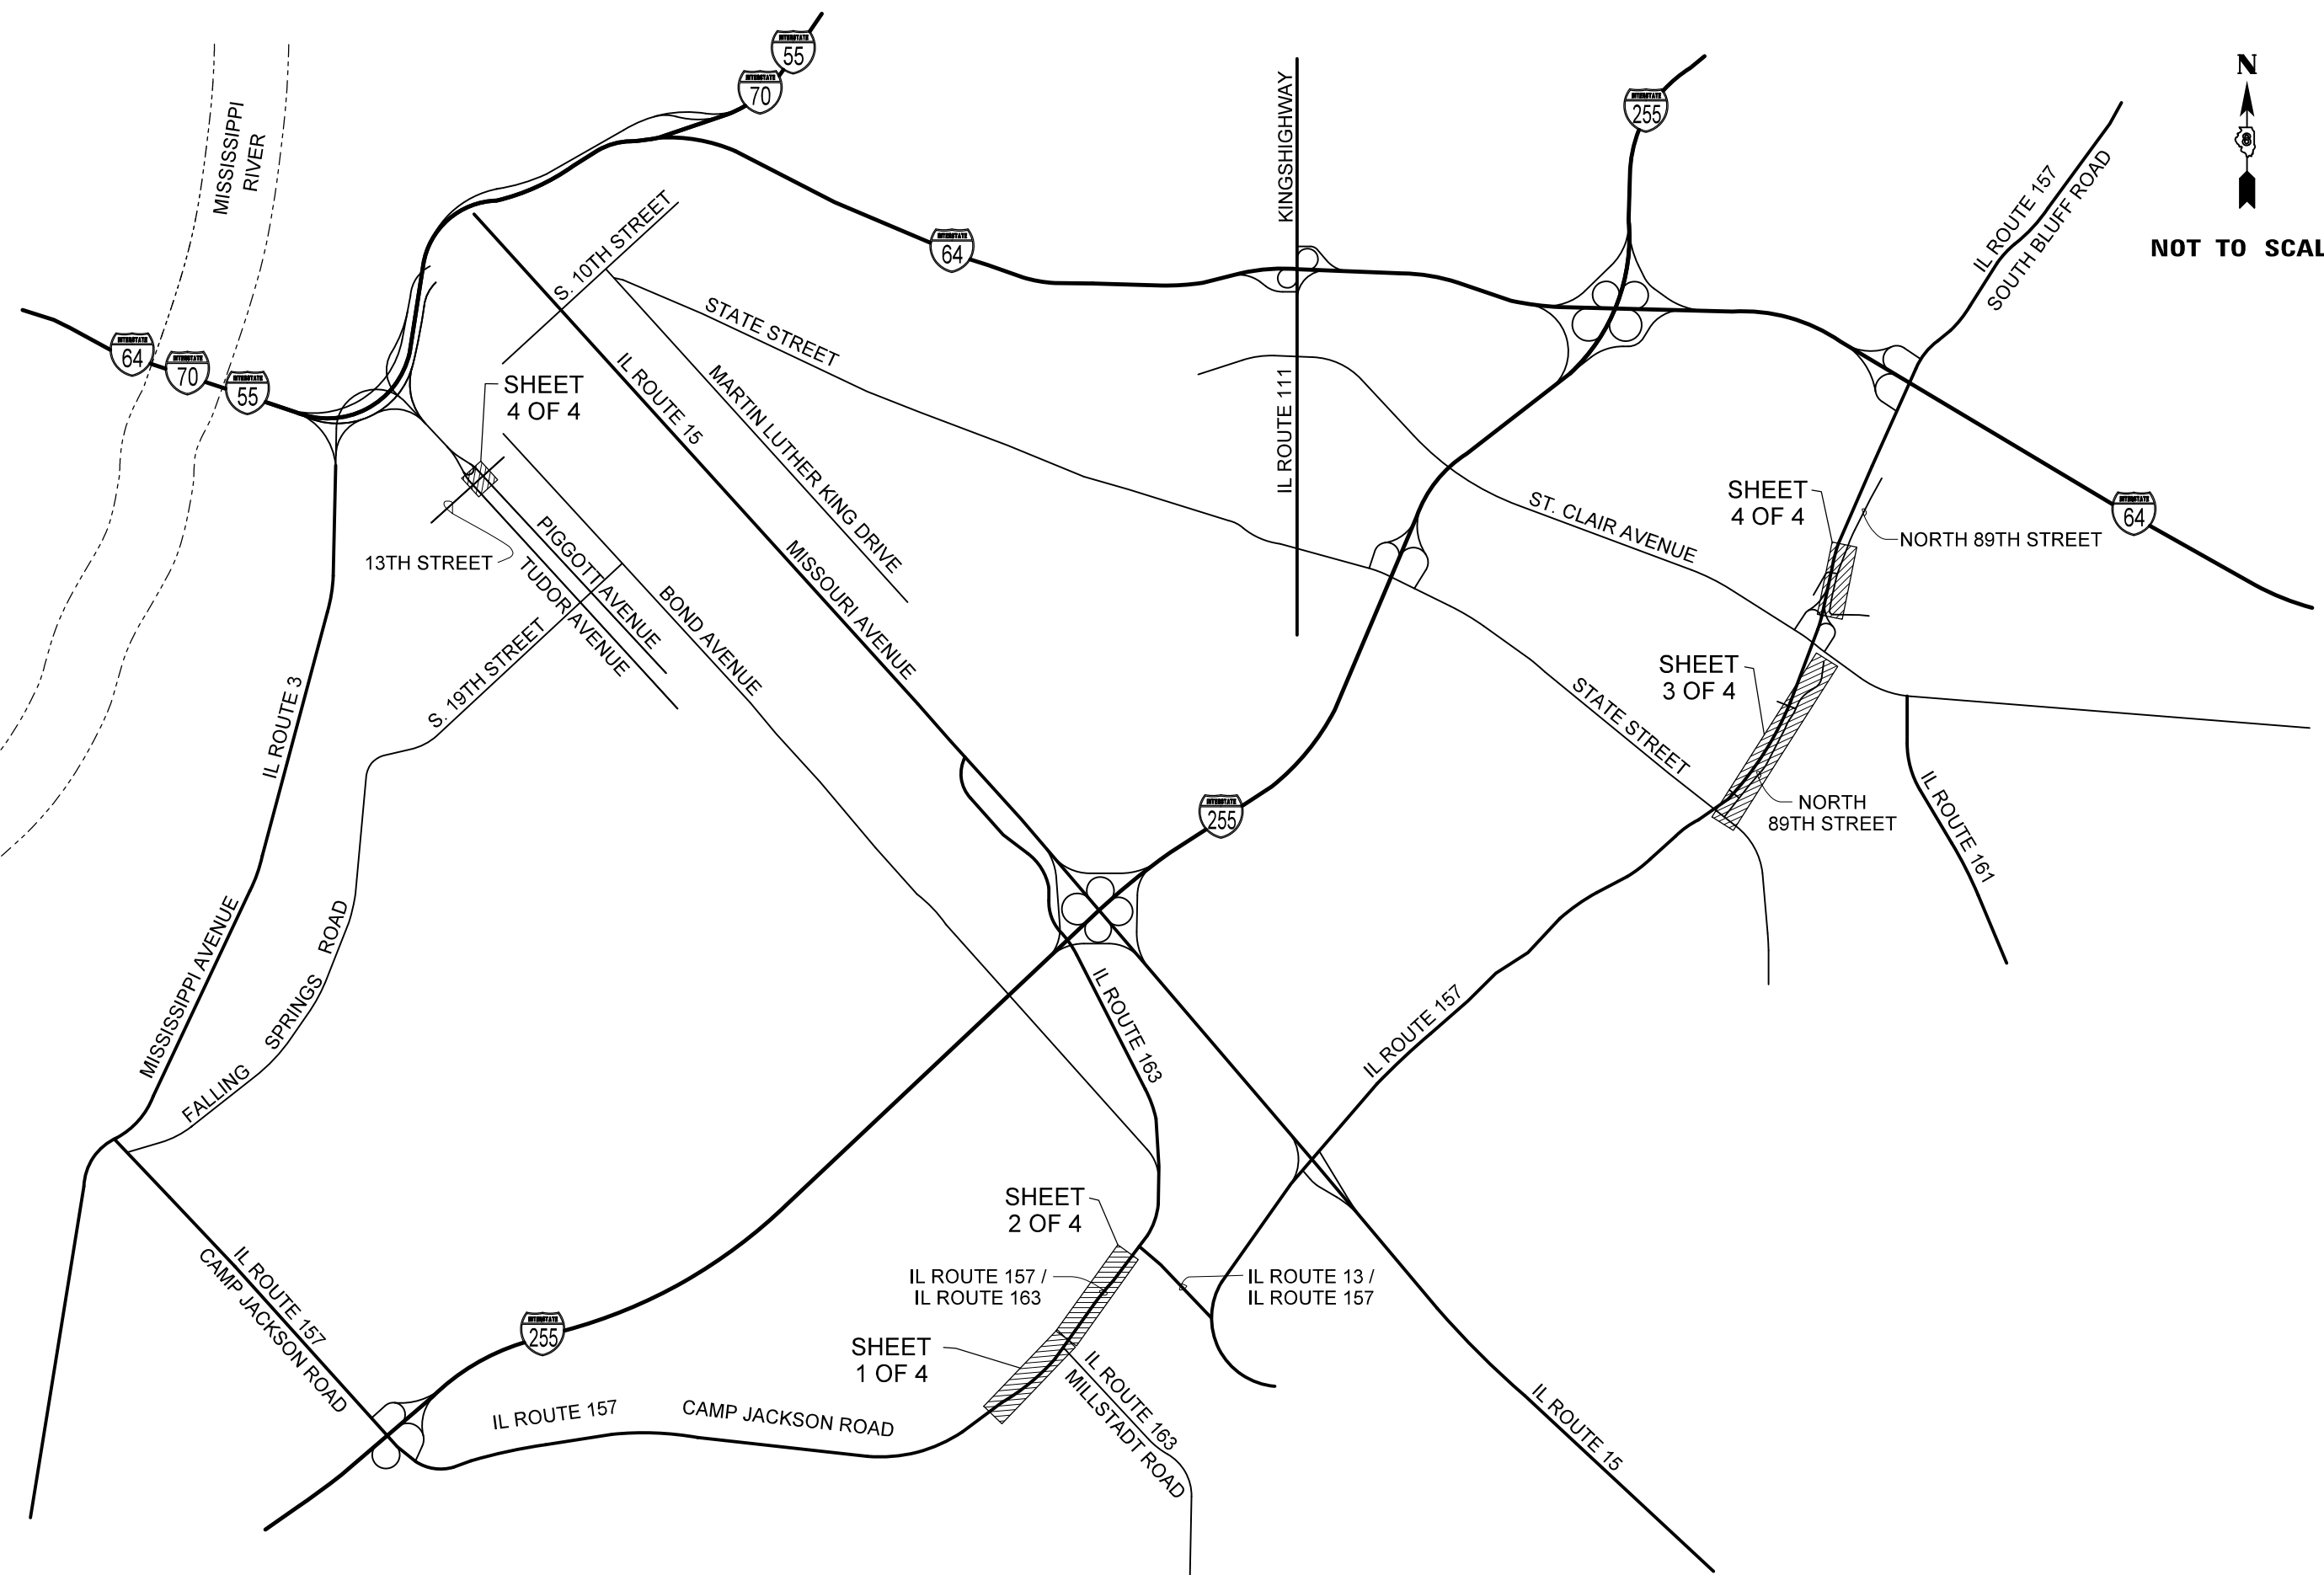

NOT TO SCALE



4/11/2014  
9:26:28 AM  
FILE#

FILE NAME = 76h23-sht-KEYMAP.dgn	USER NAME = mmcklin	DESIGNED -	REVISED -
MODEL NAME = Model		DRAWN -	REVISED -
PLOT SCALE = 3200.000 / in.		CHECKED -	REVISED -
PLOT DATE = 4/11/2014		DATE - 4/10/14	REVISED -

**STATE OF ILLINOIS  
DEPARTMENT OF TRANSPORTATION**

ROADWAY PLAN KEYMAP			
SCALE: NONE	SHEET NO.	OF SHEETS	STA. TO STA.

F.A.I. RTE.	SECTION	COUNTY	TOTAL SHEETS	SHEET NO.
VAR.	*	ST. CLAIR	19	11
* DIST 8 RESURFACING 2014-5		CONTRACT NO. 76H23		
FED. ROAD DIST. NO. 8 ILLINOIS FED. AID PROJECT				