


Section Through Structure No. 041-0070 at Joint Replacements

All Sections Looking West  
All Dimensions Along Radius

Concrete Removal of Joint Replacements

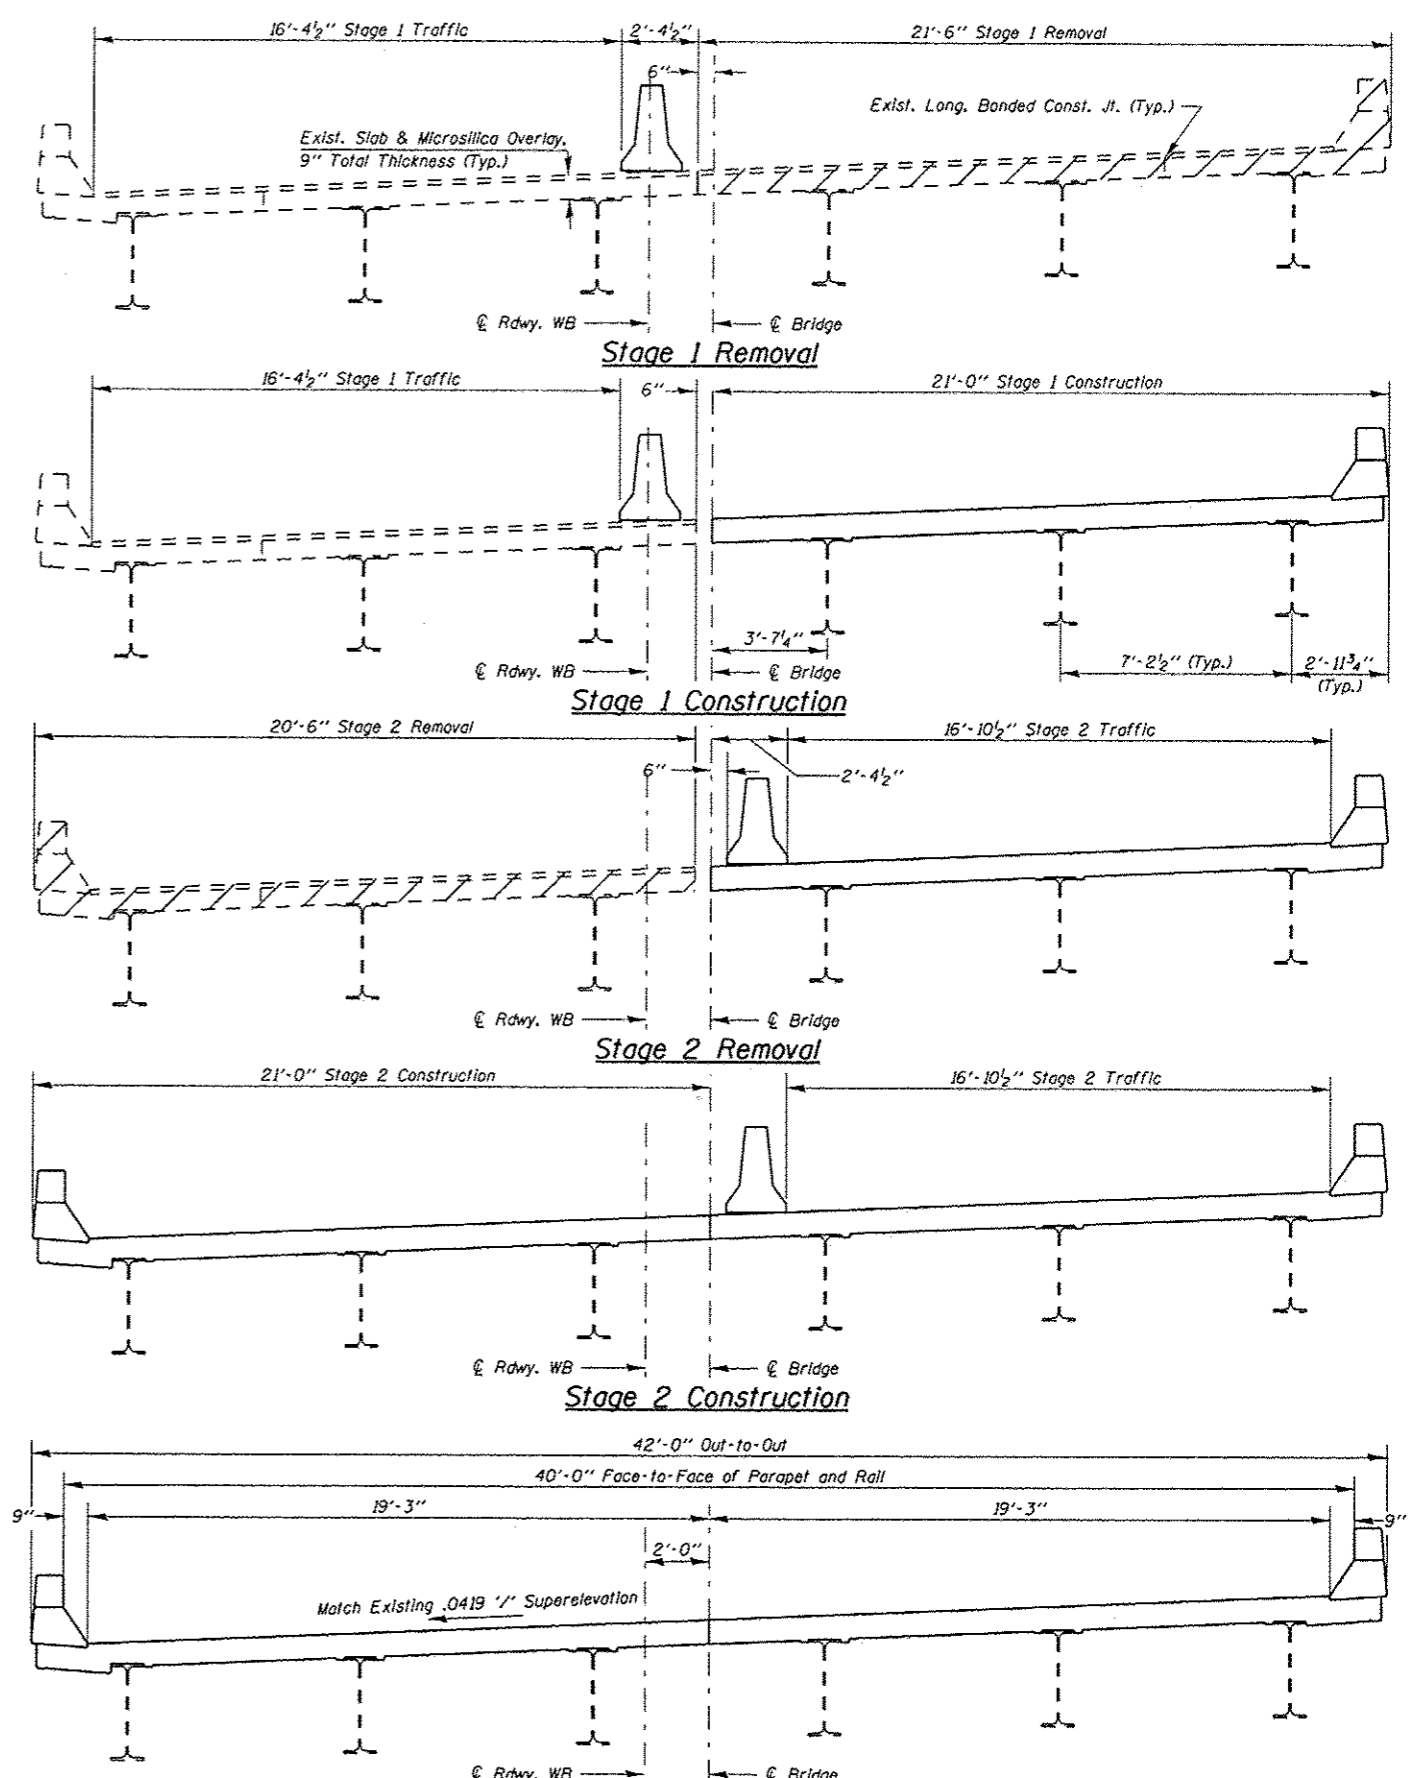

Section Through Structure No. 041-0071 at Joint Replacements

All Sections Looking West  
All Dimensions Along Radius

STATE OF ILLINOIS  
DEPARTMENT OF TRANSPORTATION

STAGING DETAILS

|  |                            |            |           |
|--|----------------------------|------------|-----------|
| FILE NAME *                            | USER NAME * USER*          | DESIGNED - | REVISED - |
| c:\pwwork\pwwork\adamson\d8379162\7837 | shs-plan.dgn               | DRAWN -    | REVISED - |
| #MODELNAME*                            | PLOT SCALE * 6.0000 "/ in. | CHECKED -  | REVISED - |
|  | PLOT DATE * 4/14/2014      | DATE -     | REVISED - |

|                           |                   |              |                |         |                  |                    |             |
|---------------------------|-------------------|--------------|----------------|---------|------------------|--------------------|-------------|
| SCALE:                    | SHEET 2 OF SHEETS | STA. TO STA. | F.A.I. RTE. 64 | SECTION | COUNTY JEFFERSON | TOTAL SHEETS 12    | SHEET NO. 5 |
|                           |                   |              |                |         |                  | CONTRACT NO. 78371 |             |
| ILLINOIS FED. AID PROJECT |                   |              |                |         |                  |                    |             |

05 CM BRIDGE REPAIR 2014-2