


ILLINOIS 1 (FAP 322)

WHITE COUNTY

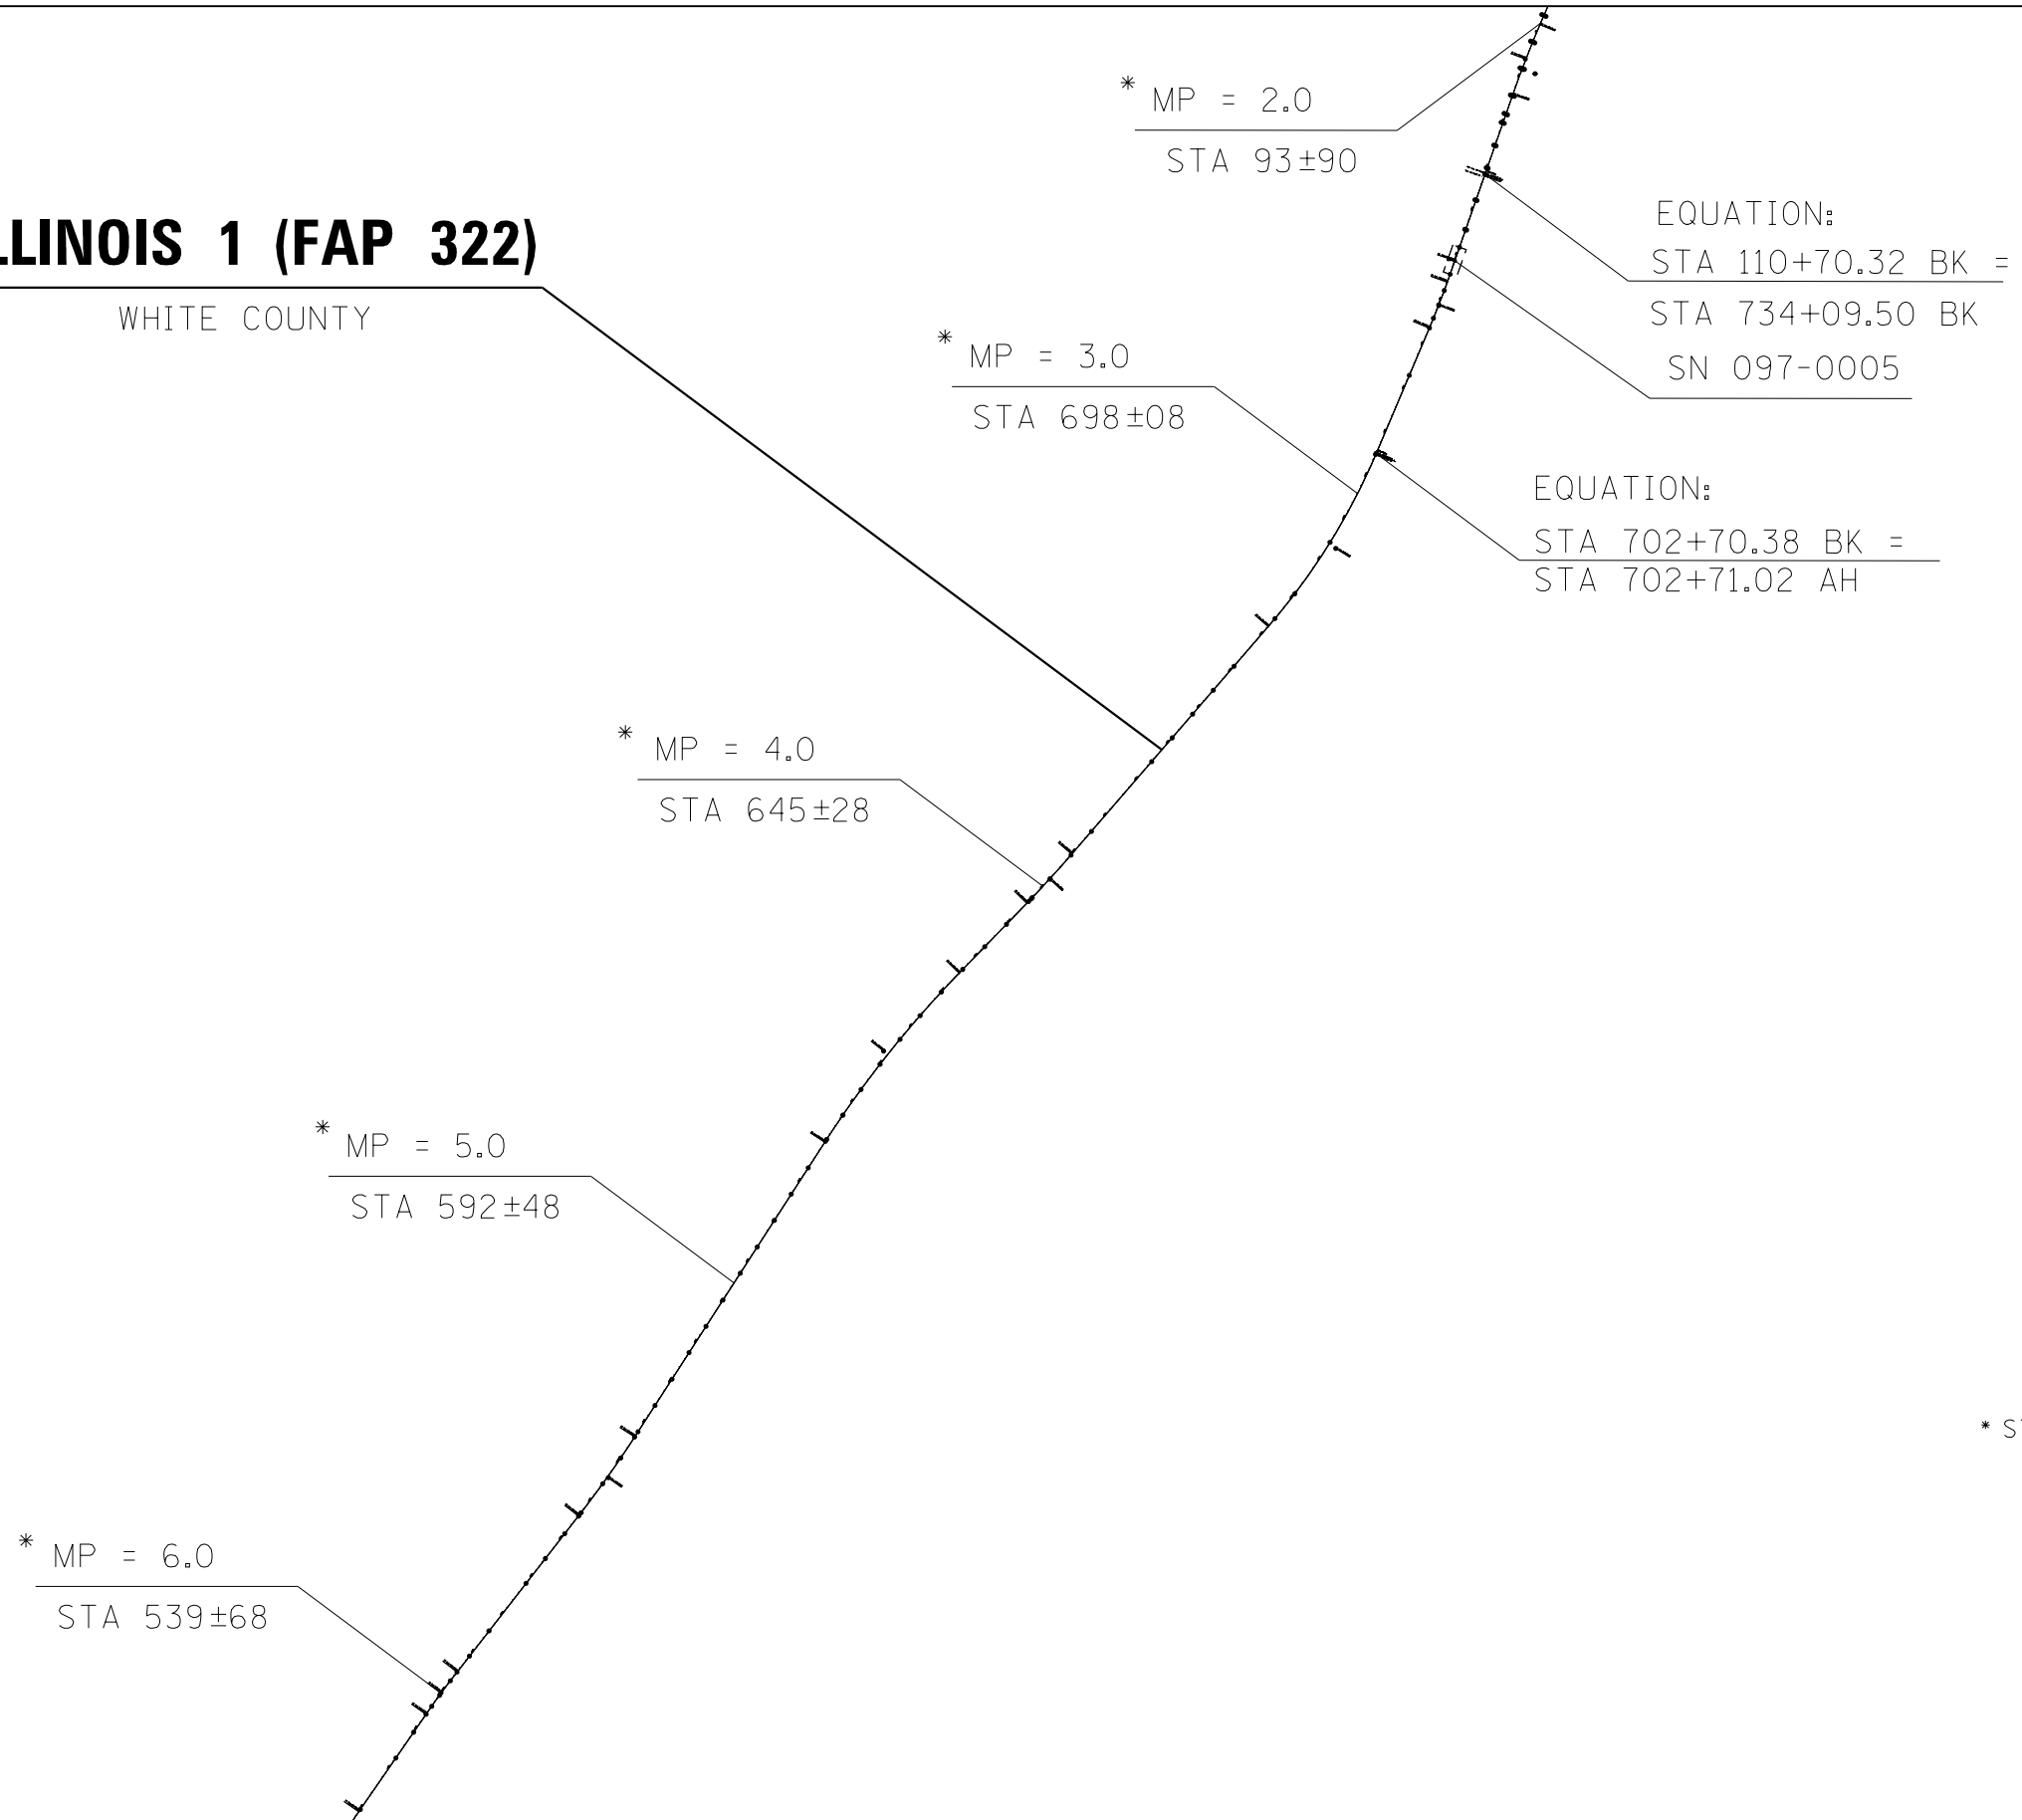

* STATIONS AND MILEPOSTS ARE APPROXIMATE

SHEET 3 OF 4

FILE NAME : 78379-shr-plan.dgn
FILE : P:\IDOT\Documents\IDOT Offices\District 9\Projects\78379\CADDData\CADsheets\78379-shr-plan.dgn

USER NAME : weemsbf
PLOT SCALE : 2000.0000' / in.
PLOT DATE : 3/19/2014

DESIGNED -
DRAWN -
CHECKED -
DATE -

REVISED -
REVISED -
REVISED -
REVISED -

STATE OF ILLINOIS
DEPARTMENT OF TRANSPORTATION

STATIONING DIAGRAM

SCALE: SHEET 1 OF 4 SHEETS STA. TO STA.

F.A.P. RTE.	SECTION	COUNTY	TOTAL SHEETS	SHEET NO.
332	(97-2,5,5-2,5Y,4Y,4RS-2	WHITE	39	16
CONTRACT NO. 78379				
ILLINOIS FED. AID PROJECT				