


# ENTRANCE AND SIDE ROAD DETAILS

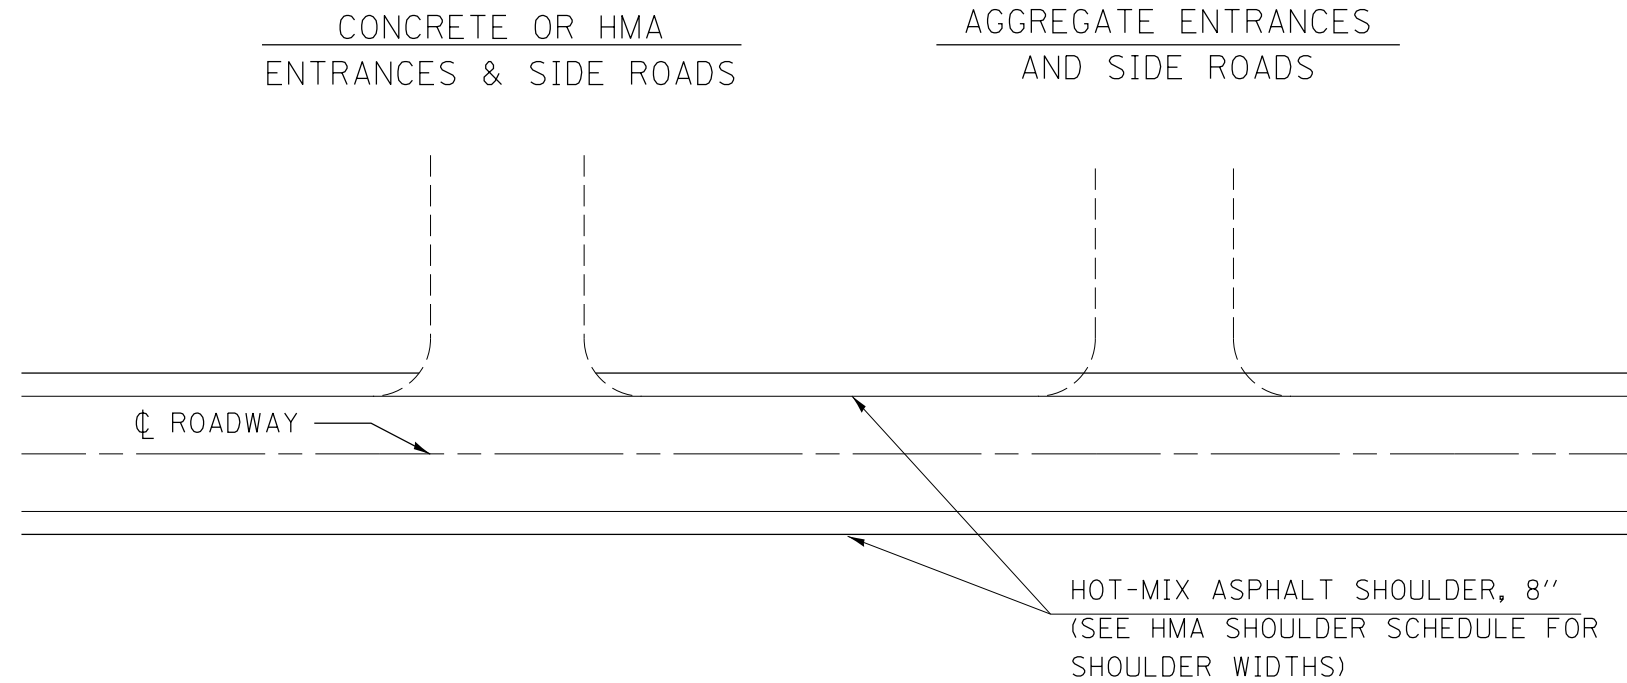

## GENERAL NOTES

1. CONSTRUCT HOT-MIX ASPHALT SHOULDER THROUGH AGGREGATE ENTRANCE OR SIDE ROADS. IF THE ENTRANCE OR SIDE ROAD IS CONCRETE OR HMA, THEN PLACE SHOULDER UP TO EDGE OF THE ENTRANCE OR SIDE ROAD PAVEMENT.
2. THE MATERIAL THAT IS REMOVED TO PLACE THE SHOULDER SHALL BE WASTED ON THE FORESLOPE AND GRADED BACK TO THE EDGE OF THE PROPOSED SHOULDER. DO NOT PLACE WASTE MATERIAL ONTO EXISTING ENTRANCES, SIDE ROADS OR ON MAINTAINED LAWNS.

• VARIOUS ROUTES  
•• VARIOUS COUNTIES

FILE NAME =	USER NAME = mccordkr	DESIGNED -	REVISED -	<b>STATE OF ILLINOIS DEPARTMENT OF TRANSPORTATION</b>	<b>ENTRANCE AND SIDE ROAD DETAILS</b>	F.A. RTE.	SECTION	COUNTY	TOTAL SHEETS	SHEET NO.	
ci:\pwork\pwork\mccordkr\0371602\78396-sh1-plan.dgn		DRAWN -	REVISED -			•	D9 SAFETY 2014-2	••	17	15	
Default	PLOT SCALE = 100.0000' / in.	CHECKED -	REVISED -			CONTRACT NO. 78396					
	PLOT DATE = 3/20/2014	DATE -	REVISED -			SCALE:	SHEET OF SHEETS	STA. TO STA.	ILLINOIS FED. AID PROJECT		