
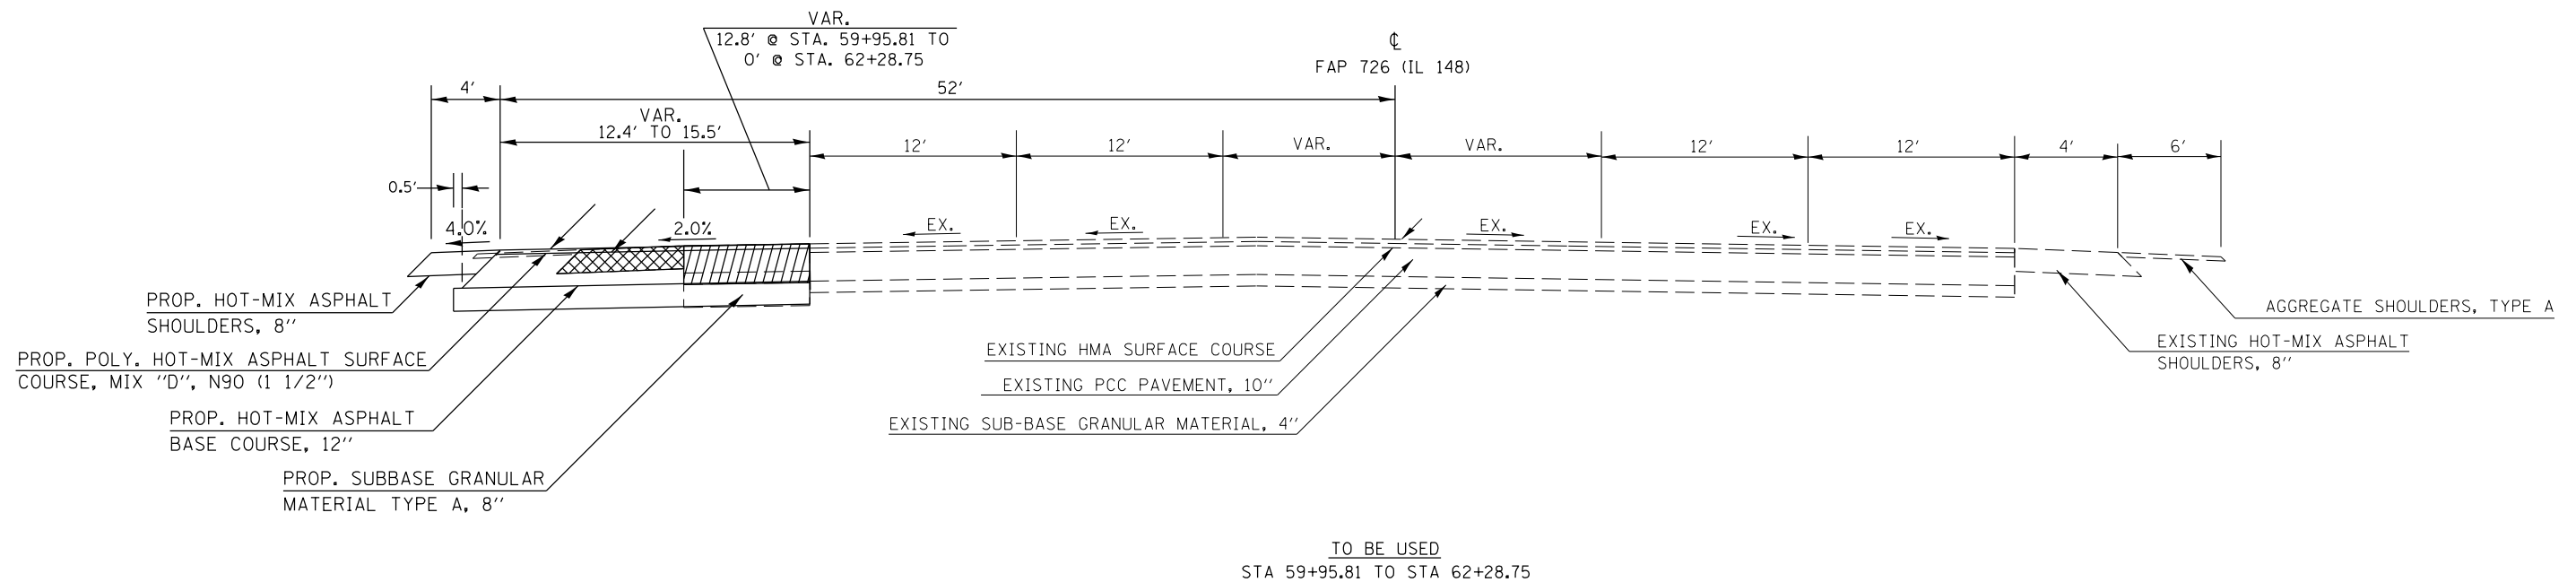


# TYPICAL SECTIONS

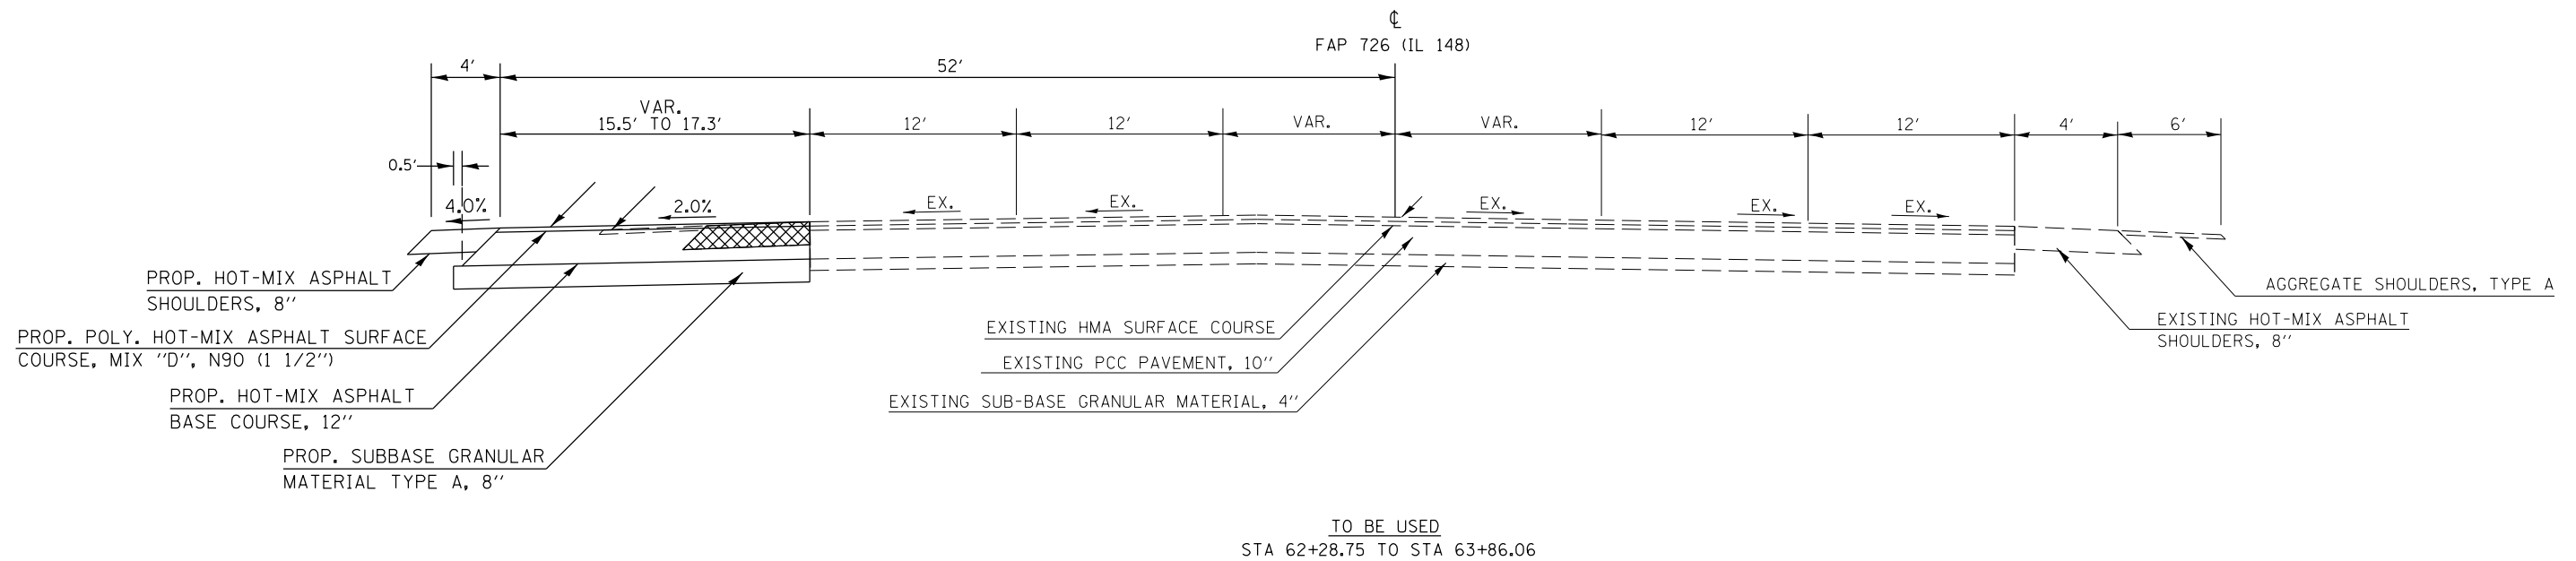

FILE NAME =	USER NAME = \$USER\$	DESIGNED -	REVISED -	<b>STATE OF ILLINOIS DEPARTMENT OF TRANSPORTATION</b>	<b>TYPICAL SECTIONS ILLINOIS 148</b>			F.A.P. RTE.	SECTION	COUNTY	TOTAL SHEETS	SHEET NO.
c:\pwork\pwork\pwork\kellykd\0374570\78402-shb-typ-sch-ties-geopakelements.dgn		DRAWN -	REVISED -					726	(1-2) N-3	WILLIAMSON	50	11
\$MODELNAME\$		CHECKED -	REVISED -		CONTRACT NO. 78402			ILLINOIS FED. AID PROJECT				
	PLOT DATE = 3/20/2014	DATE -	REVISED -		SCALE:	SHEET	OF	SHEETS	STA.	TO	STA.	