



# TYPICAL SECTIONS

## TO BE USED

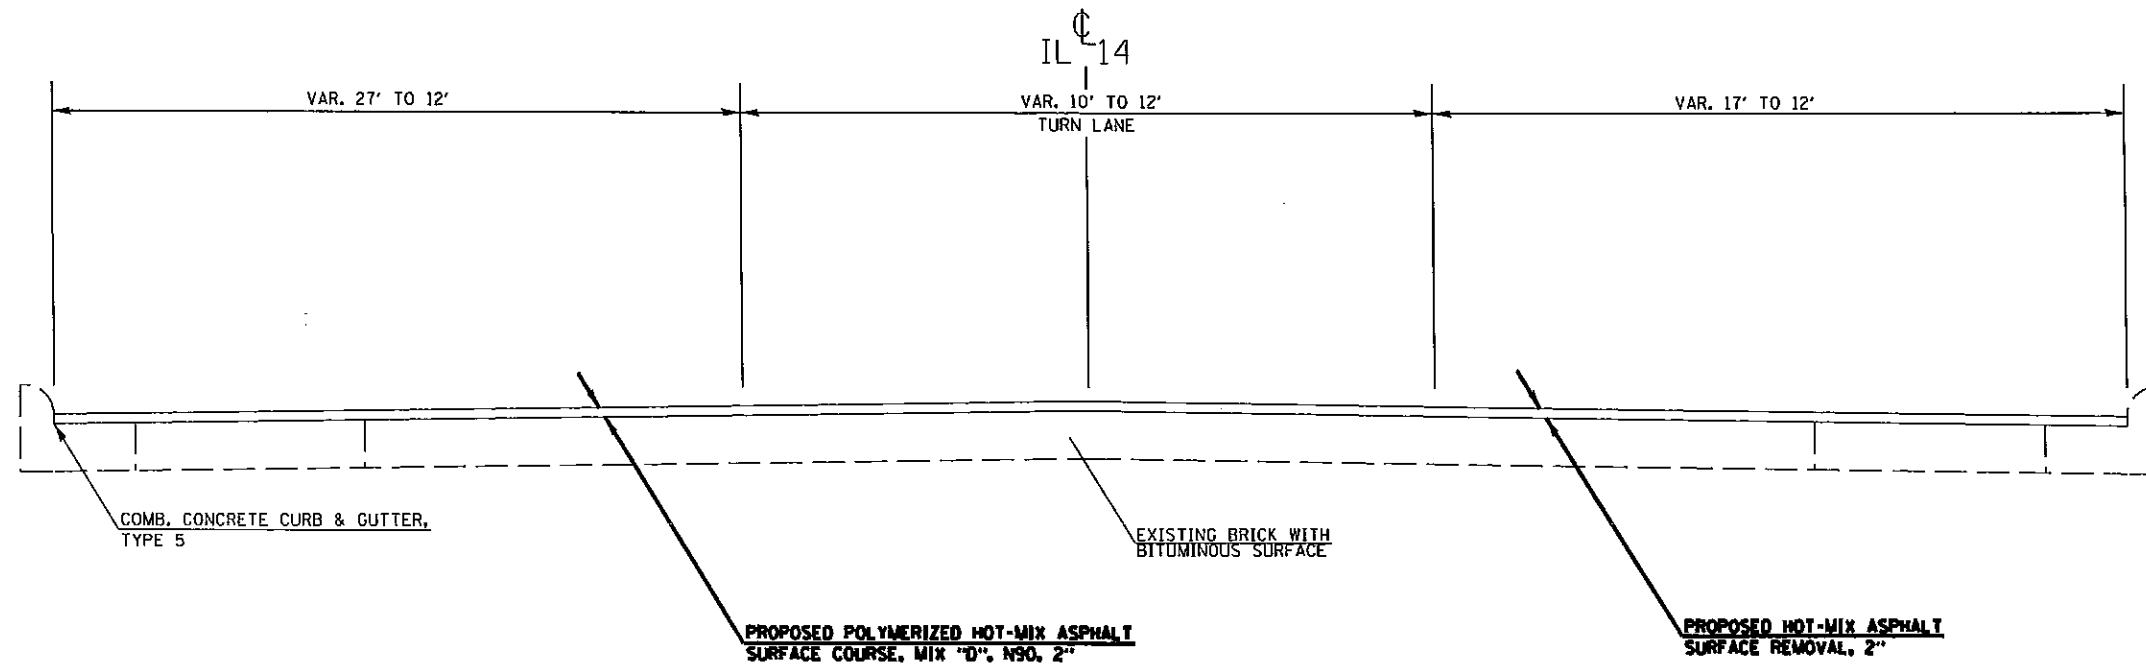

STA. 907+06 TO STA. 908+95

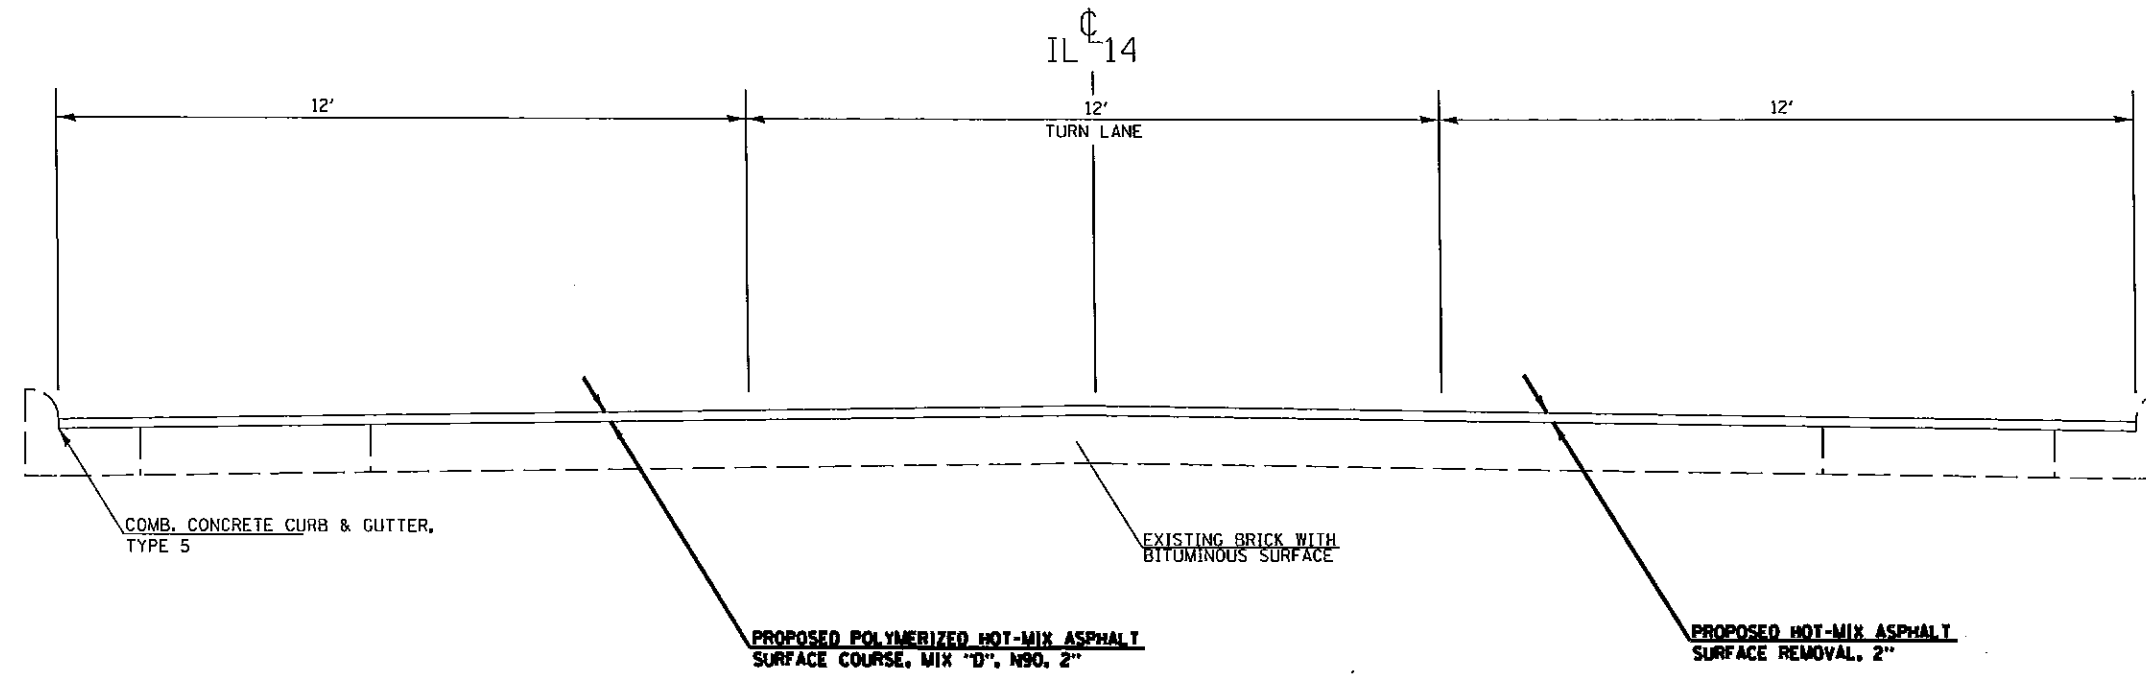

STA. 908+95 TO 910+32.69  
STA. 869+71.5 TO STA. 895+13

FILE NAME *	USER NAME * #USER*	DESIGNED -	REVISED -	<b>STATE OF ILLINOIS DEPARTMENT OF TRANSPORTATION</b>	<b>TYPICALS</b>	F.A. RTE. 869	SECTION 4RS-4	COUNTY FRANKLIN	TOTAL SHEETS 11	SHEET NO. 6
#FILE#		DRAWN -	REVISED -							
		CHECKED -	REVISED -							
#MODELNAME*		DATE -	REVISED -		SCALE:	SHEET	OF	SHEETS	STA.	TO STA.
										ILLINOIS FED. AID PROJECT