


TO BE USED:  
 STA. 983+71 TO STA. 1006+39  
 RAILROAD OMISSION STA. 1006+39 TO 1006+47

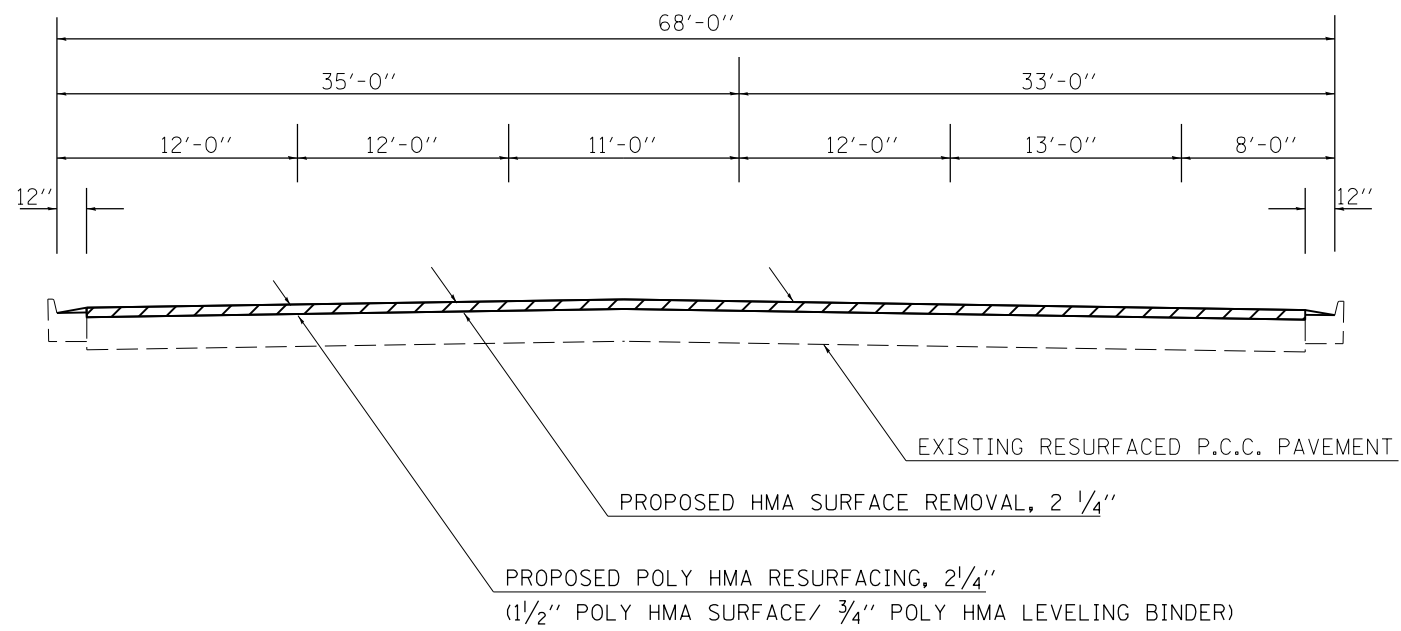

TO BE USED:  
 STA. 1006+47 TO 1023+00

FILE NAME =	USER NAME = \$USER\$	DESIGNED -	REVISED -	<b>STATE OF ILLINOIS DEPARTMENT OF TRANSPORTATION</b>	<b>TYPICAL SECTION US 51 (WASHINGTON ST.)</b>			F.A.P. RTE.	SECTION	COUNTY	TOTAL SHEETS	SHEET NO.
c:\pwork\pwork\pwork\colemm\d0381748\78413	sh-t-plan.dgn	DRAWN -	REVISED -		322	4RS-5	PERRY	24	11			
\$MODELNAME\$	PLOT SCALE = 100.0000' / in.	CHECKED -	REVISED -		SCALE: SHEET OF SHEETS STA. TO STA.			CONTRACT NO. 78413				
	PLOT DATE = 3/19/2014	DATE -	REVISED -		ILLINOIS FED. AID PROJECT							