


LEGEND



NEW SEEDING AND MULCHING LIMITS

NOTES:

1. RESTORATION SEEDING AND MULCHING BEYOND THE LIMITS SHOWN IN THE PLANS SUCH AS EDGE LIGHTING, CABLING, SIGNAGE, ACCESS AND STAGING SHALL BE CONSIDERED INCIDENTAL TO THE PROJECT.


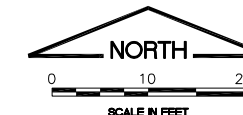


FILE: TURFING PLAN.dwg
 UPDATE BY: Dale Draughan
 PLOT DATE: 5/8/2014 12:33 PM

BASE
 Baselines
 BASE_PROP_ELEC
 1107202-V-VF2D
 BASE_PROP_TURF

CE032

REVISIONS		
NUMBER	BY	DATE

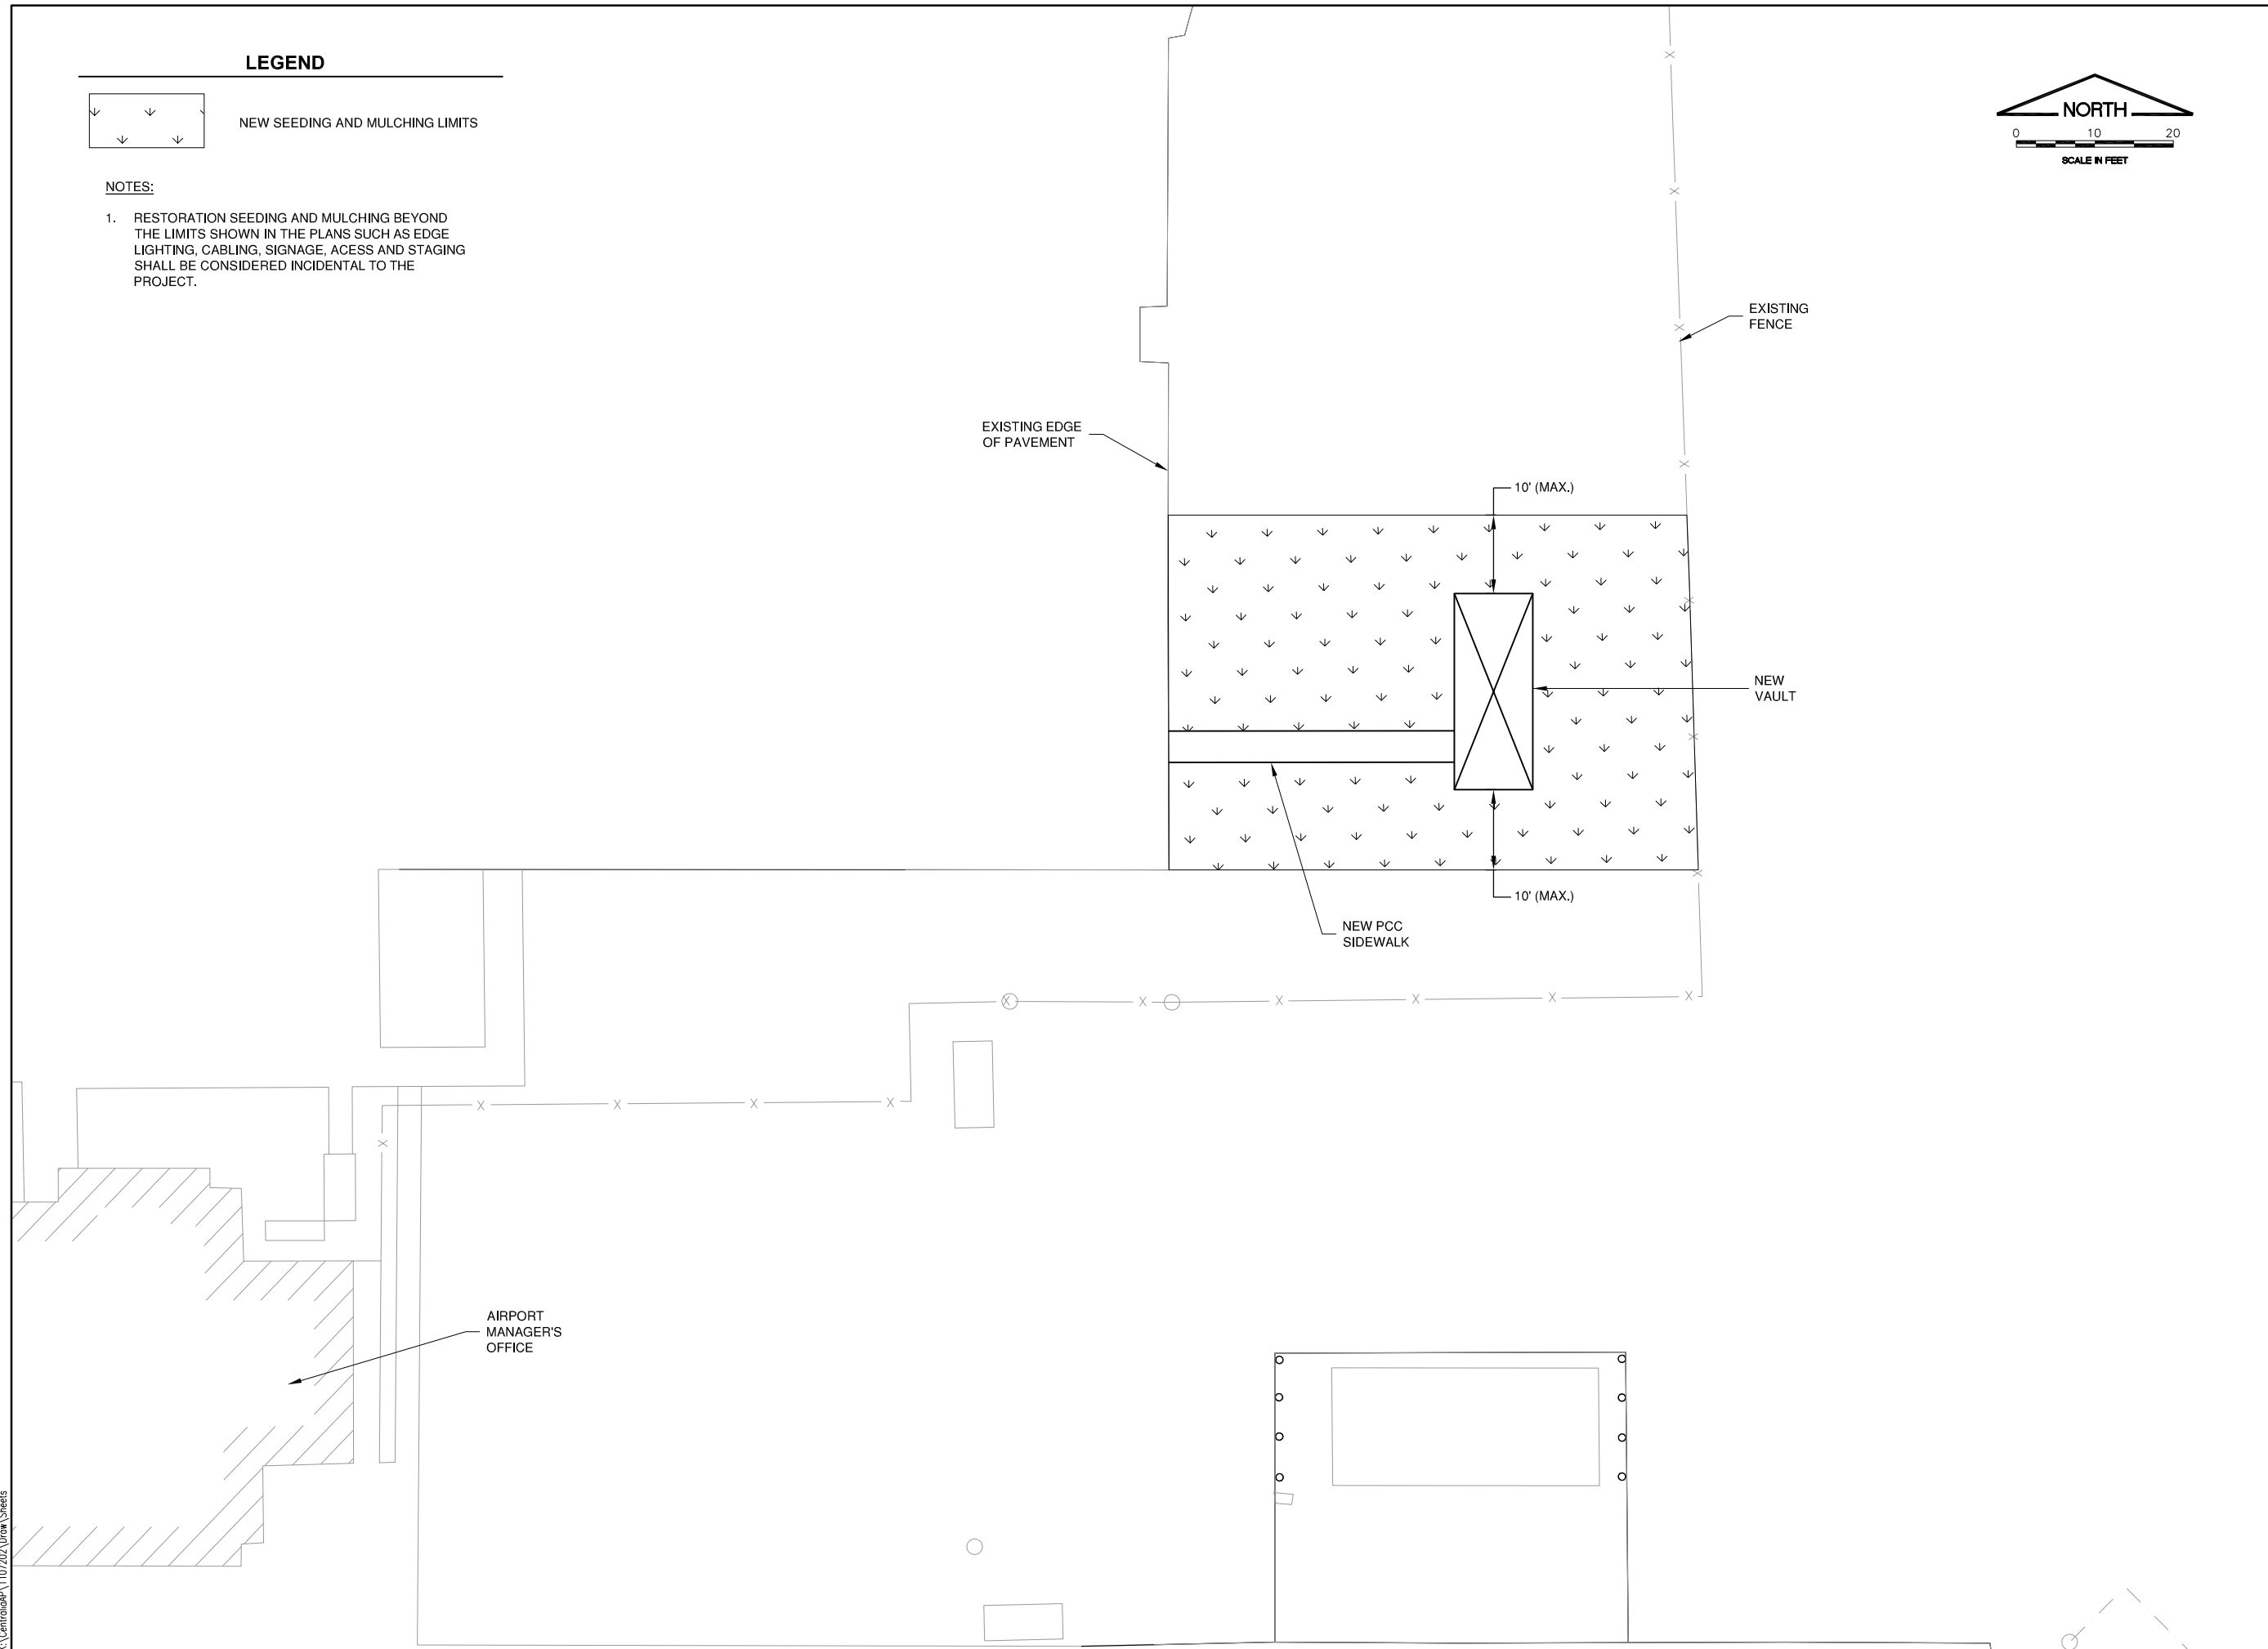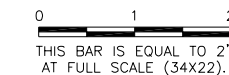


CITY OF CENTRALIA, ILLINOIS
CENTRALIA MUNICIPAL AIRPORT
CENTRALIA, ILLINOIS

CONSTRUCT NEW ELECTRICAL VAULT; REHABILITATE
MIRLS, PAPI & REILS ON RUNWAY 18/36

TURFING PLAN

© Copyright GMT, Inc.



GMT
 CRAWFORD, MURPHY & TILLY, INC.
 CONSULTING ENGINEERS
 License No. 184-000613

DESIGN BY:	KLB
DRAWN BY:	ADD, DPA
CHECKED BY:	KLB
APPROVED BY:	RLV
DATE:	MAY 2, 2014
JOB No:	11072-02
IL PROJ. NO. ENL-4230 PROJ. NO. 3-17-SBGP-XX	
SHEET 30 OF 30 SHEETS	

K:\Centralia\1107202\Drawn Sheets