

- 1. TYPE B GLASS BEADS SHALL BE REQUIRED FOR ALL WHITE AND YELLOW PERMANENT PAINT MARKINGS. GLASS BEADS ARE NOT REQUIRED FOR TEMPORARY MARKINGS OR BLACK PAINT. REFER TO SPECIFICATION ITEM 620 FOR ADDITIONAL INFORMATION.
- 2. PAINT SHALL MEET REQUIREMENTS OF TECHNICAL SPECIFICATION 620, WATERBORNE PAINT.
- 3. IMMEDIATELY PRIOR TO THE APPLICATION OF PAINT, ALL SURFACES SHALL BE DRY AND FREE FROM DIRT, GREASE, OIL, LAITANCE, OR OTHER FOREIGN MATERIAL WHICH WOULD REDUCE THE BOND BETWEEN THE PAINT AND THE PAVEMENT. THIS SHALL INCLUDE PAINTED AREAS ON THE EXISTING PAVEMENTS. REFER TO SPECIFICATION ITEM 620-3.3 FOR ADDITIONAL INFORMATION.
- 4. EXISTING PAVEMENT MARKINGS OUTSIDE THE LIMITS OF THE MARKINGS SHOWN ON THE MARKING PLAN WHICH ARE REMOVED OR WORN DUE TO CONSTRUCTION ACTIVITY SHALL BE REPAINTED. NO ADDITIONAL COMPENSATION SHALL BE MADE FOR THIS WORK.
- NUMERAL MARKING TEMPLATES FOR SURFACE PAINTED HOLD POSITION SIGN MARKINGS SHALL BE PROVIDED BY THE OWNER FOR CONTRACTOR USE ON THE PROJECT. TEMPLATES SHALL BE MAINTAINED IN GOOD CONDITION AND RETURNED TO THE OWNER AFTER CONTRACTOR USE.

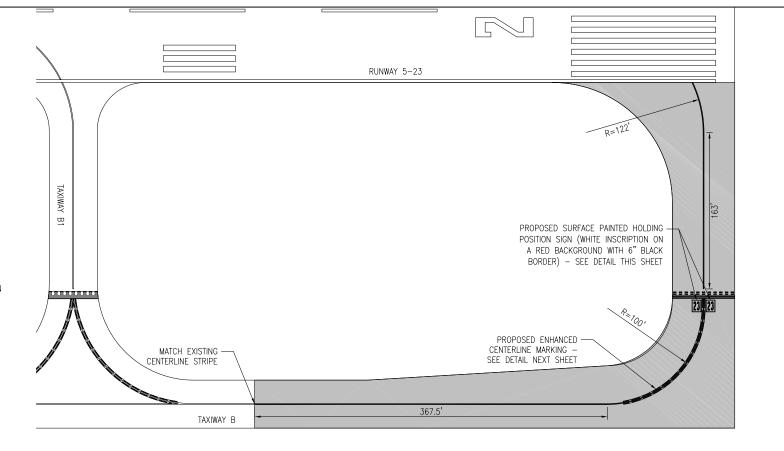

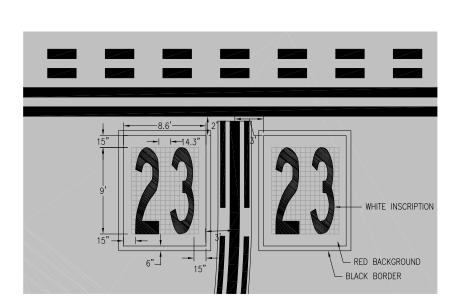


SURFACE PAINTED HOLDING POSITION SIGN DETAIL

TAXIWAY "B" SHORT OF RUNWAY END 23

SCALE: 1" = 5'

NOTE: GRID SHOWN FOR PROPER SIZING OF INSCRIPTIONS — NOT TO BE PAINTED. GRID SPACING IS 0.5 FEET.

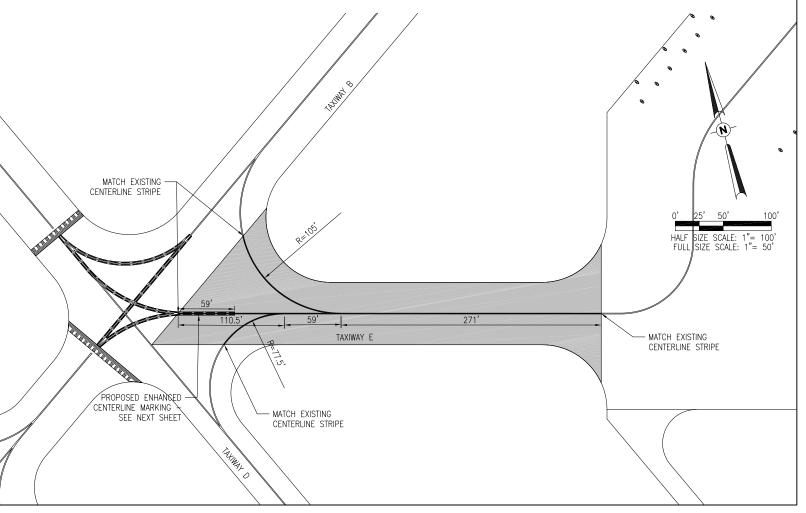

HANSON Engheeting | Planning | Allied Services

Offices Nationwide www.hanson-inc.com

> Hanson Professional Services Inc. 1525 S. 6th Street Springfield, IL 62703 phone: 217-788-2450 fax: 217-788-2503

Illinois Licensed Professional Service Corporation #184-001084

MT. VERNON AIRPORT

MT. VERNON, ILLINOIS


100 Aviation Dr Mt. Vernon, IL 62864

LEGEND

EXISTING IMPROVEMENTS

PROPOSED IMPROVEMENTS

EXISTING BUILDINGS

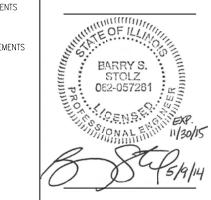

REHABILITATE TAXIWAYS B & E

IDA No: MVN-4326

Contract No. MV060

NO. DATE DESCRIPTION
LAY DWN REV

ISSUE: MAY 9, 2014

PROJECT NO: 13A0077D

CAD FILE: C-151-MRK.DWG

LAYOUT BY: JRH 03/20/2014

DRAWN BY: JRH 03/20/2014

REVIEWED BY: JSL 04/21/2014

PROPOSED
PAVEMENT MARKING
PLANS

SHEET TITLE