

STATE OF ILLINOIS
DEPARTMENT OF TRANSPORTATION

FOR INDEX OF SHEETS, SEE SHEET NO. 2


PROPOSED HIGHWAY PLANS

FAP ROUTE 666 (I 55 BUS) SECTION (110X-5)DM

BUILDING REMOVAL SANGAMON COUNTY


C-96-066-25

**BUILDING REMOVAL
3701 6TH ST FRONTAGE
ROAD WEST
SPRINGFIELD, IL 62703**

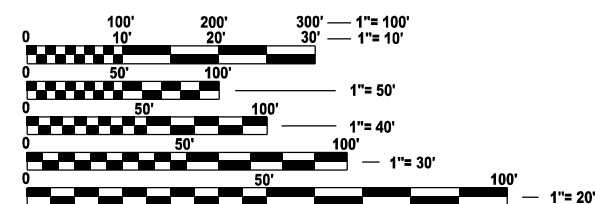


**FULL SIZE PLANS HAVE BEEN PREPARED USING STANDARD
ENGINEERING SCALES. REDUCED SIZED PLANS WILL NOT
CONFORM TO STANDARD SCALES. IN MAKING MEASUREMENTS
ON REDUCED PLANS, THE ABOVE SCALES MAY BE USED.**

J.U.L.I.E.
JOINT UTILITY LOCATION INFORMATION FOR EXCAVATION
1-800-892-0123
OR 811

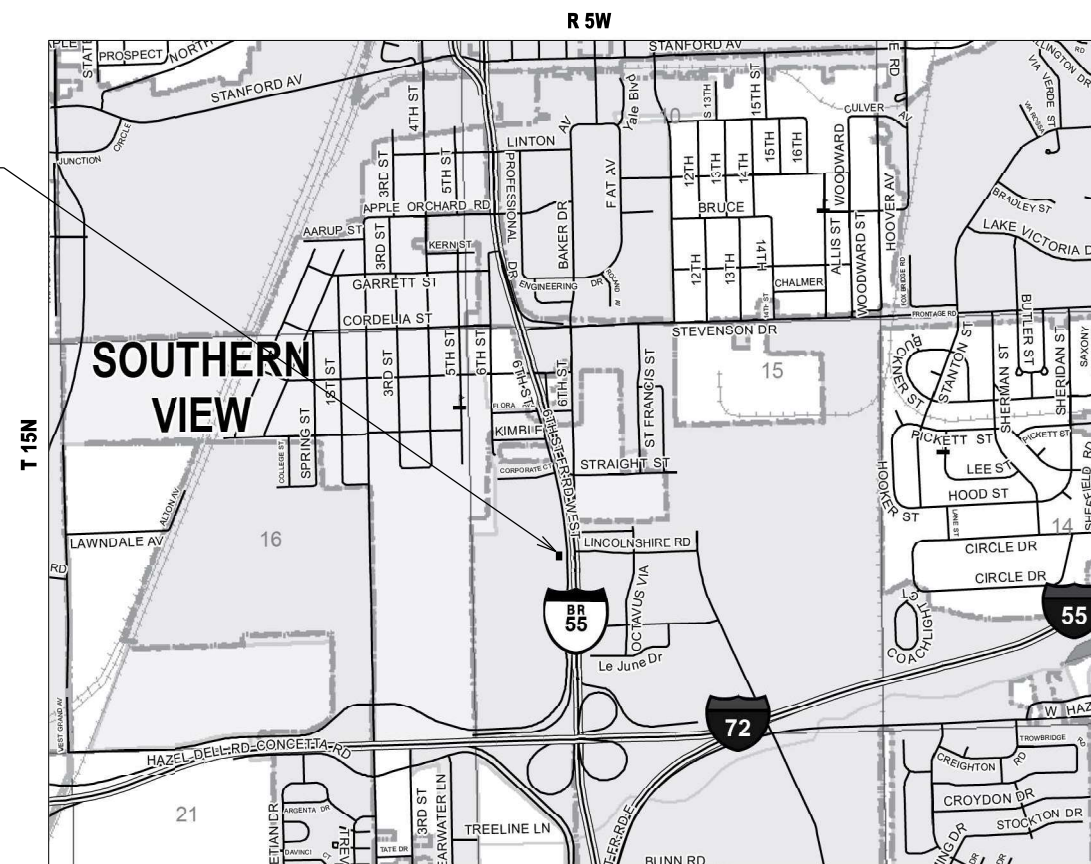

GROSS LENGTH = N/A
NET LENGTH = N/A

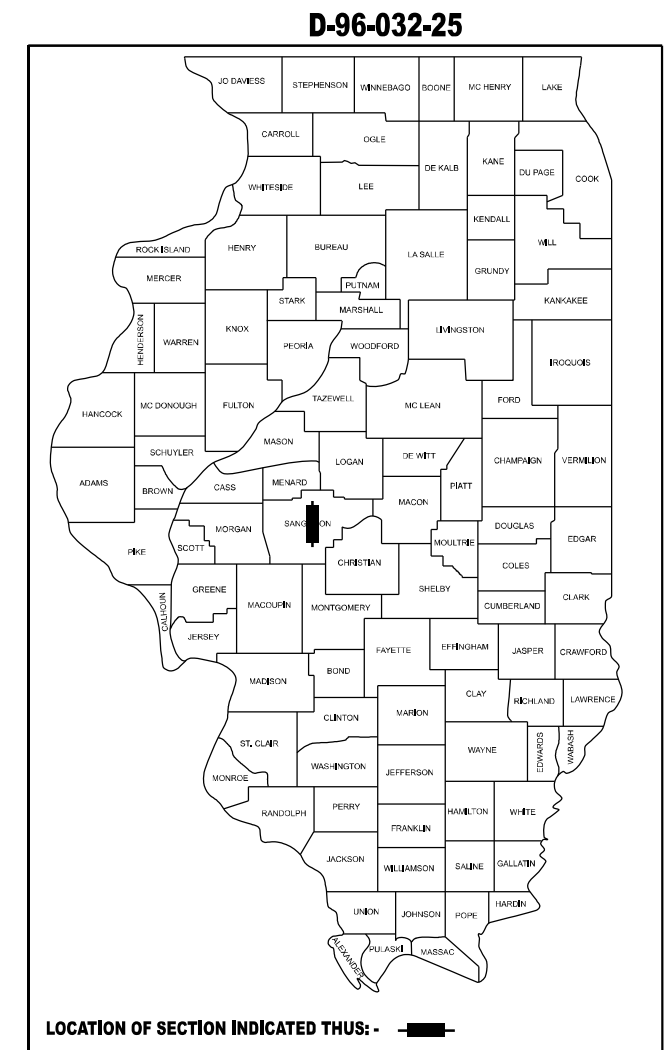

FUNCTIONAL CLASSIFICATION
LOCAL ROAD/STREET
2022 ADT = 1,400
P.V. = 97.86% S.U. = 1.43% M.U. = 0.71%

STATE OF ILLINOIS
DEPARTMENT OF TRANSPORTATION

SUBMITTED March 19, 2025
Lora Rensmyer
REGIONAL ENGINEER

May 9, 2025
Scott Etkin
ENGINEER OF DESIGN AND ENVIRONMENT

May 9, 2025
Y. [Signature]
DIRECTOR OF HIGHWAYS PROJECT IMPLEMENTATION

PROJECT ENGINEER - JON KELLEY - (217) 785-2739
PROJECT MANAGER - CHRIS SIEFERT - (217) 524-7940

CONTRACT NO. 72C26

**PRINTED BY THE AUTHORITY
OF THE STATE OF ILLINOIS**

INDEX OF SHEETS

SHEET NO.	SHEET DESCRIPTION
1	COVER SHEET
2	GENERAL NOTES AND STANDARDS
3	SUMMARY OF QUANTITIES
4	BUILDING REMOVAL
5	CROSS SECTIONS

GENERAL NOTES

- THE CONTRACTOR SHALL NOTIFY THE DISTRICT 6 BUREAU OF OPERATIONS AT (217) 785-5306 THREE (3) WEEKS PRIOR TO IMPLEMENTING ANY TRAFFIC CONTROL.
- THE BUILDING REMOVAL NO. 1 LOCATION IS IDENTIFIED AS:
3701 6TH STREET FRONTAGE ROAD WEST, SPRINGFIELD, IL 62703.

HIGHWAY STANDARDS

NO.	DESCRIPTION
00001-08	STANDARD SYMBOLS, ABBREVIATIONS, AND PATTERNS
001006	DECIMAL OF AN INCH
701001-02	OFF-RD OPERATIONS, 2L, 2W, MORE THAN 15' AWAY
701006-05	OFF-RD OPERATIONS, 2L, 2W, 15' TO 24" FROM PAVEMENT EDGE
701901-10	TRAFFIC CONTROL DEVICES

COMMITMENTS

- NONE

STATE OF ILLINOIS
DEPARTMENT OF TRANSPORTATION
DIVISION OF HIGHWAYS
DISTRICT 6

EXAMINED

March 19,

20

25




ENGINEER OF OPERATIONS

EXAMINED

March 17,

20

25

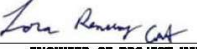

ENGINEER OF PROJECT IMPLEMENTATION

EXAMINED

March 17,

20

25



ENGINEER OF PROGRAM DEVELOPMENT

MODEL: General Notes [Sheet]
FILE NAME: c:\p\work\p\wid\dist6\sfertcald1073176\dist6\2C26-sht-GenNotes.dgn

	USER NAME = Christopher.Siefert	DESIGNED -	REVISED -	STATE OF ILLINOIS DEPARTMENT OF TRANSPORTATION	INDEX OF SHEETS, STANDARDS, & GENERAL NOTES				F.A.P. RTE.	SECTION	COUNTY	TOTAL SHEETS	SHEET NO.
		DRAWN -	REVISED -						666	(110X-5)DM	SANGAMON	5	2
		CHECKED -	REVISED -		SCALE: SHEET OF SHEETS STA. TO STA.				CONTRACT NO. 72C26				
	PLOT DATE = 3/18/2025	DATE -	REVISED -						ILLINOIS FED. AID PROJECT				


MODEL: Untitled [Sheet]
FILE NAME: c:\pw\work\pwidot\stieftcal\1073176\D672C26-sht-GenNotes.dgn

[illegible]

REV - MS

FILE NAME:	USER NAME = Christopher.Siefert	DESIGNED -	REVISED -	STATE OF ILLINOIS DEPARTMENT OF TRANSPORTATION	SUMMARY OF QUANTITIES				F.A.P. RTE.	SECTION	COUNTY	TOTAL SHEETS	SHEET NO.	
		DRAWN -	REVISED -						666	(110X-5)DM	SANGAMON	5	3	
		CHECKED -	REVISED -											
	PLOT DATE = 3/19/2025	DATE -	REVISED -		SCALE:				SHEET Untitled OF SHEETS	STA.	TO STA.	CONTRACT NO. 72C26		
										ILLINOIS	FED. AID PROJECT			

MODEL: Plan Sheet3 [Sheet]
FILE NAME: c:\pwworking\tds\external\1073176\672C26-sht-Plan.dgn

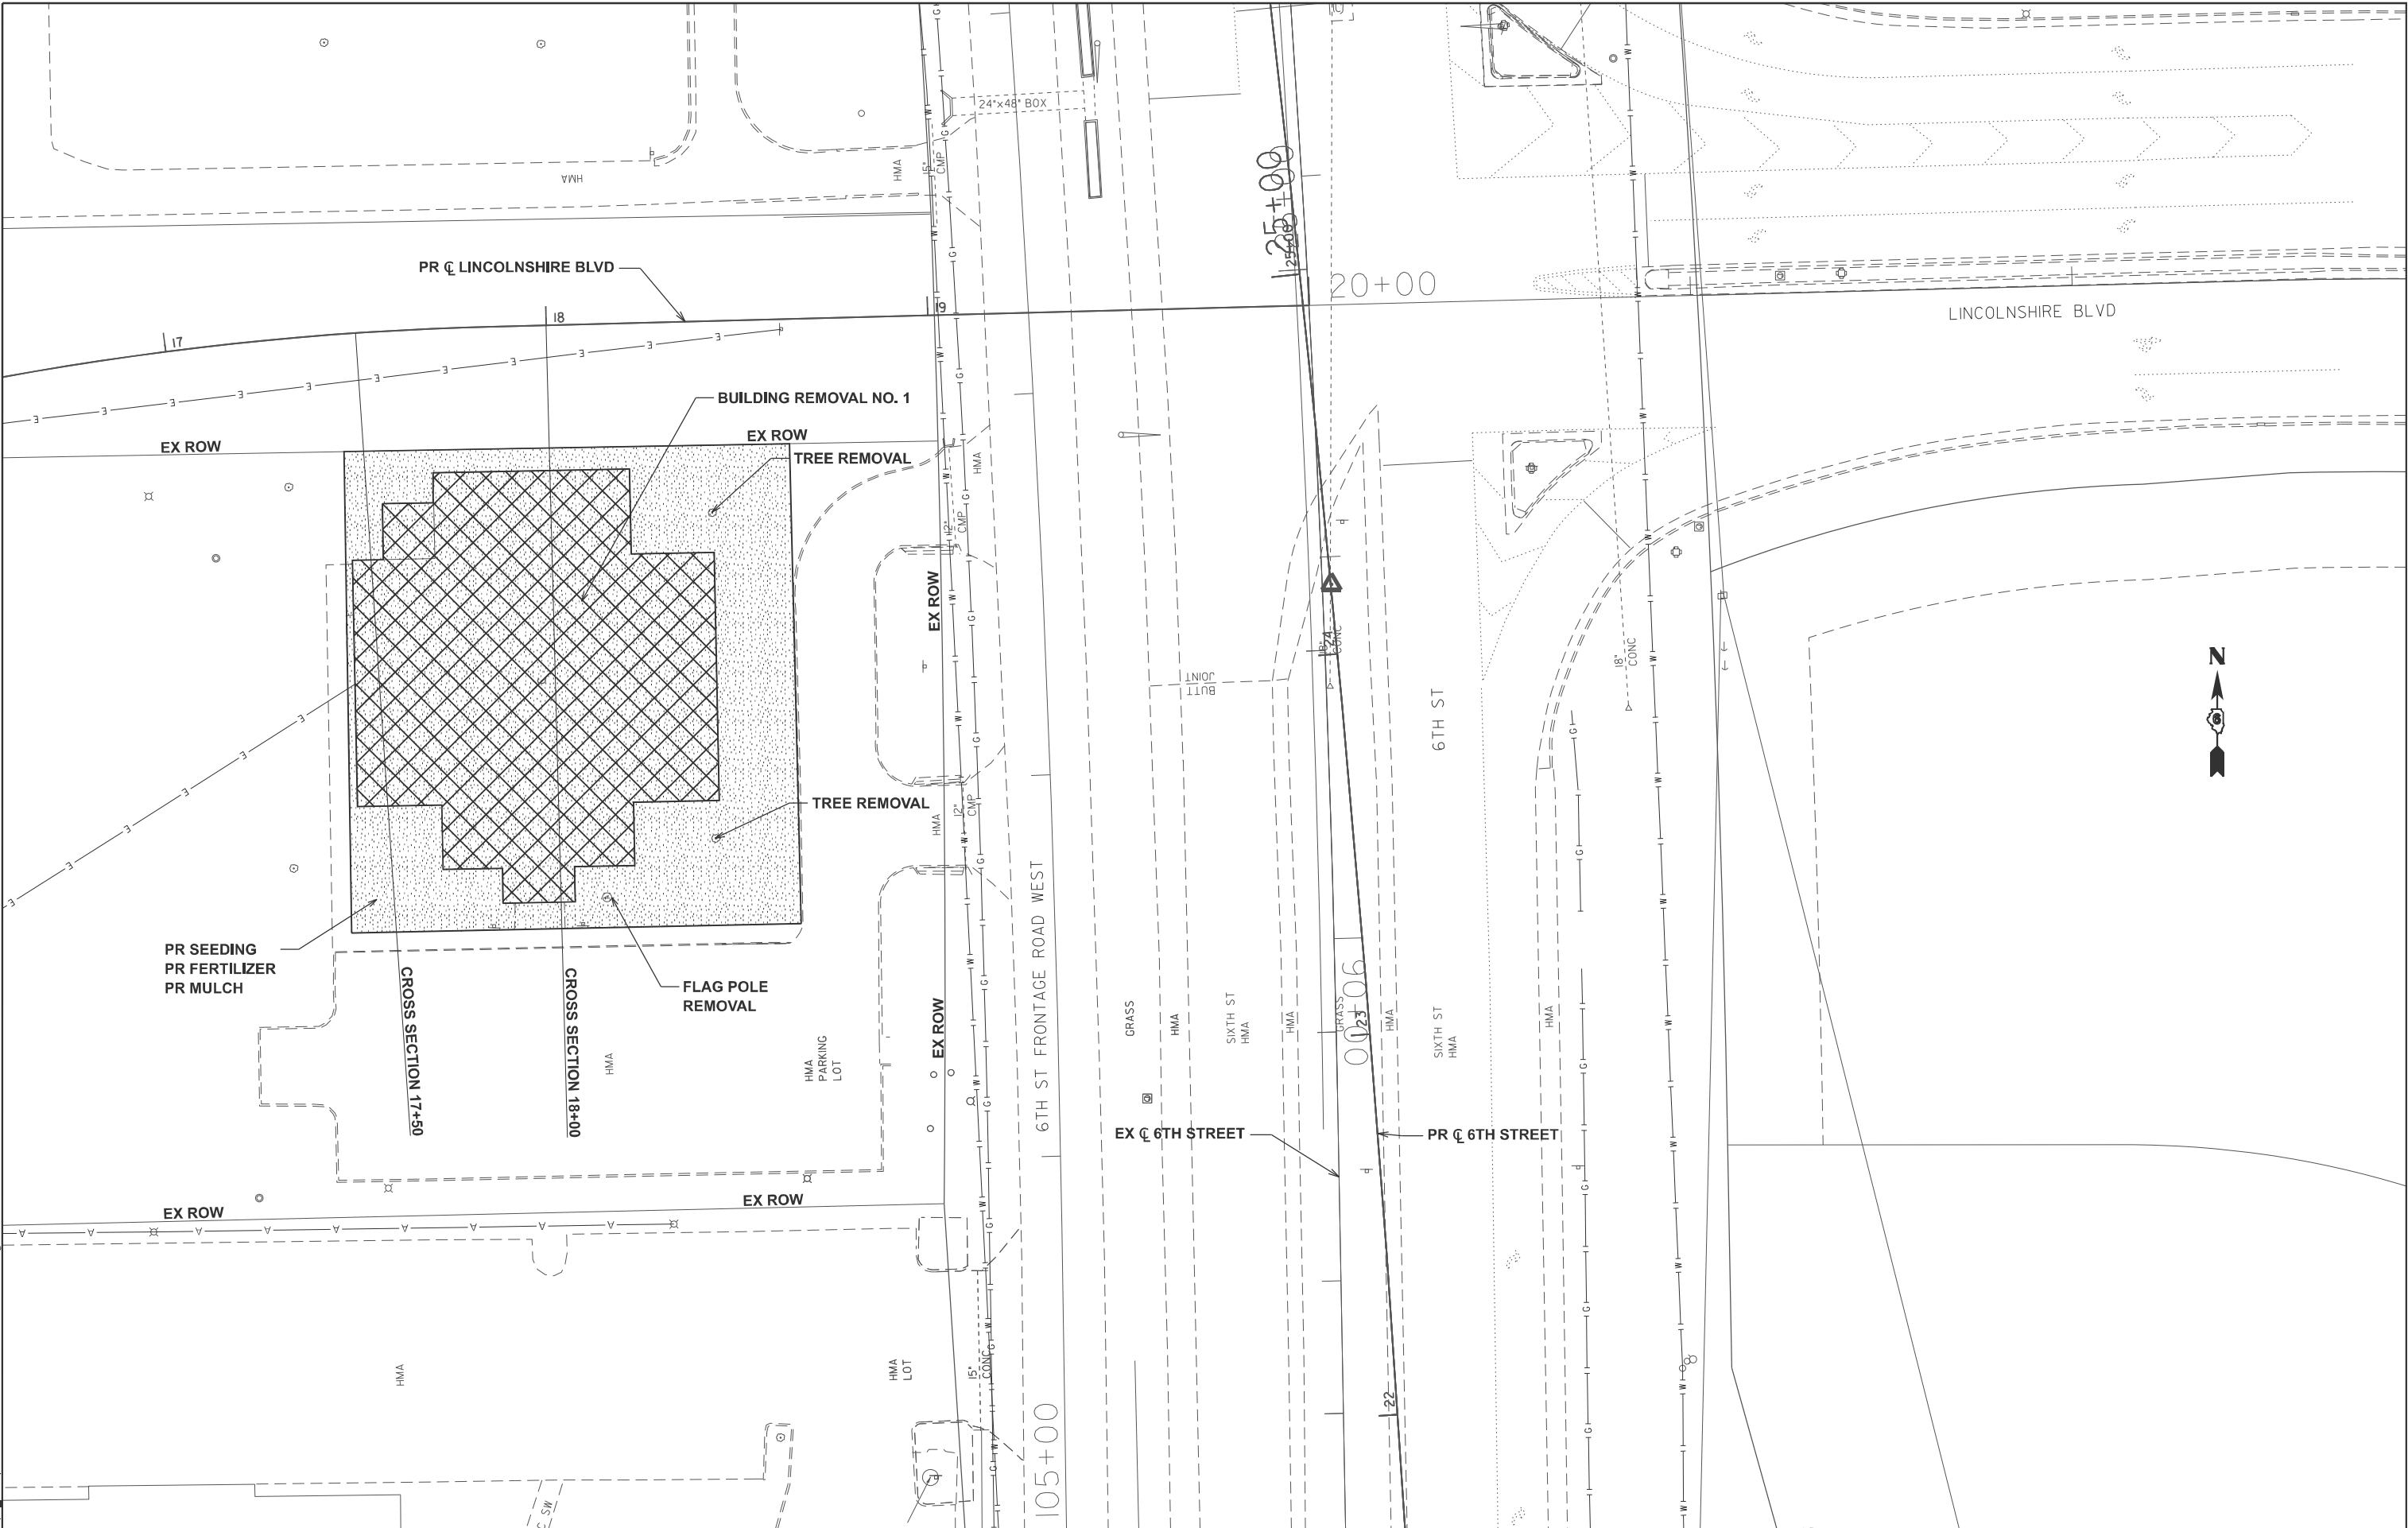

	USER NAME = Christopher.Siefert	DESIGNED -	REVISED -
		DRAWN -	REVISED -
		CHECKED -	REVISED -
	PLOT DATE = 3/18/2025	DATE -	REVISED -

STATE OF ILLINOIS
DEPARTMENT OF TRANSPORTATION


BUILDING REMOVAL
3701 6TH STREET FRONTAGE ROAD WEST

SCALE: SHEET OF SHEETS STA. TO STA.


F.A.P. RTE.	SECTION	COUNTY	TOTAL SHEETS	SHEET NO.
666	(110X-5)DM	SANGAMON	5	4
CONTRACT NO. 72C26				
ILLINOIS		FED. AID PROJECT		

FOR INFORMATION ONLY

FINAL		BY	DATE
NOTE BOOK	SURVEY		
	PLOTTED		
	TEMPLATE		
	AREAS		
	AREAS CHECKED		
NO. _____			

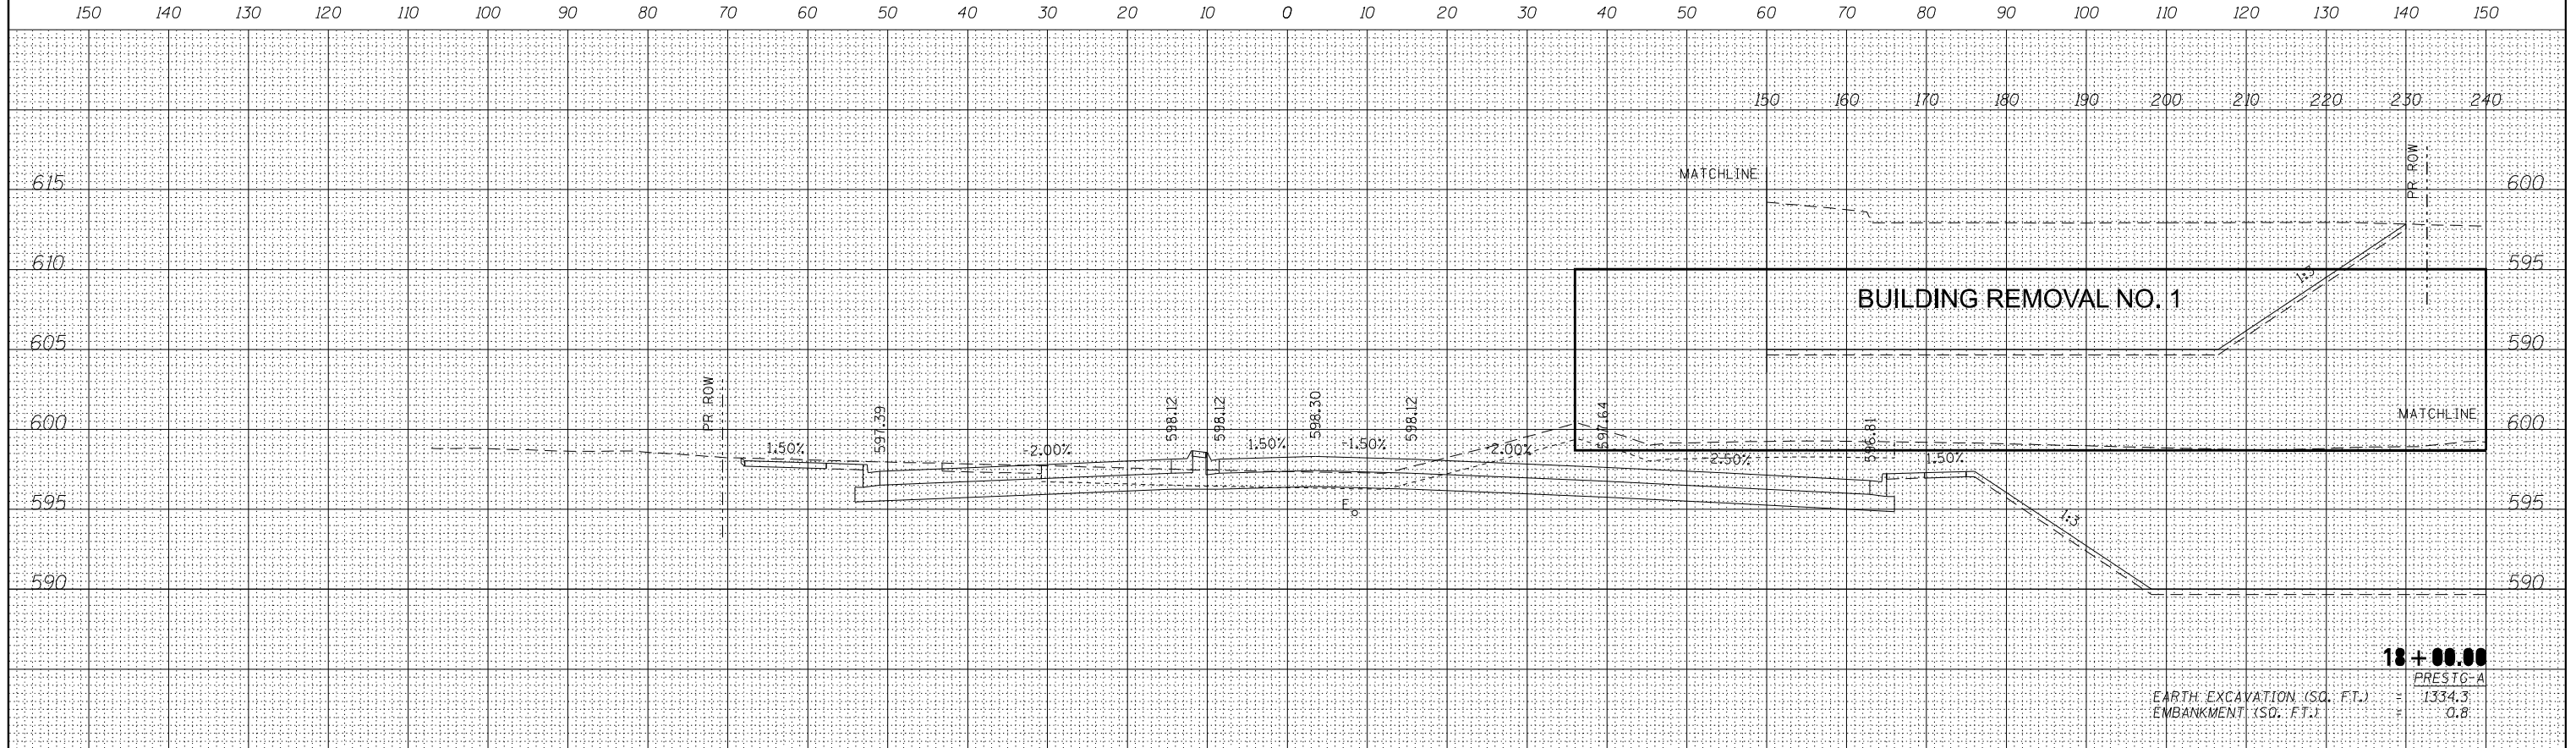

ORIGINAL	BY	DATE
SURVEYED _____		
PLOTTED _____		
NOTE BOOK _____		
TEMPLATE _____		
AREAS _____		
AREAS CHECKED _____		
NO. _____		

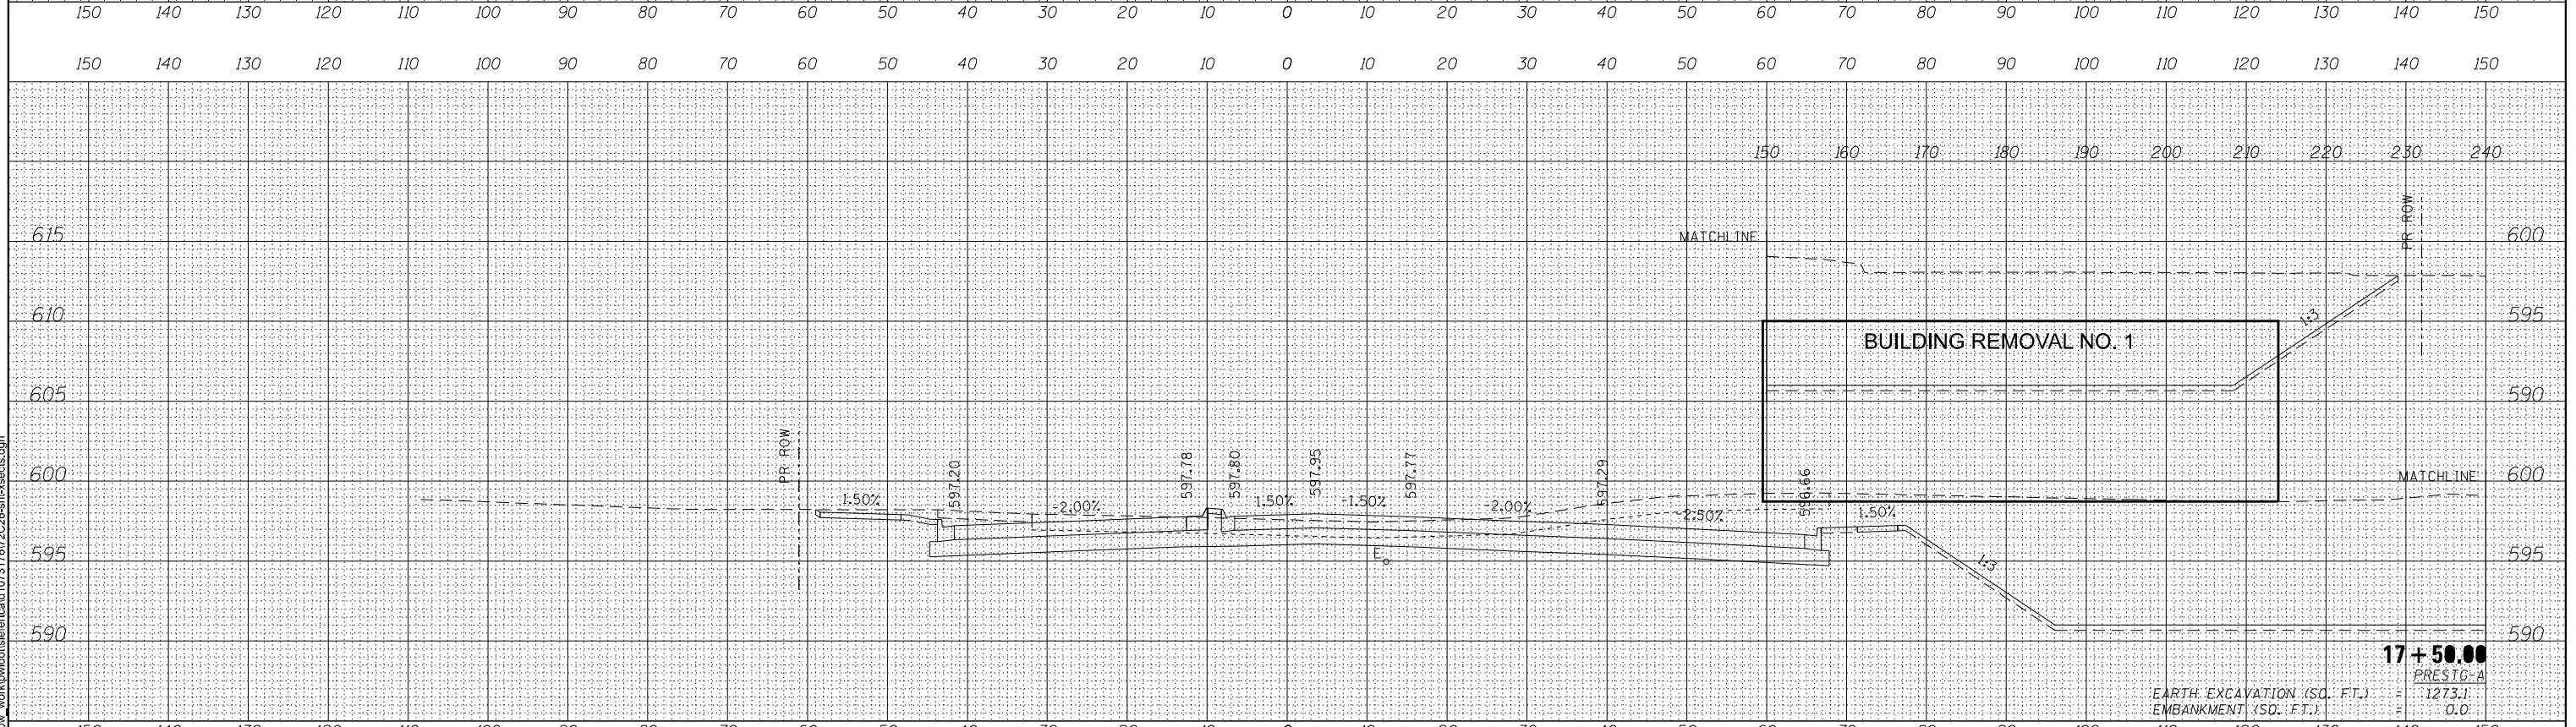

USER NAME = Christopher.Stiefert	DESIGNED -	REVISED -
	DRAWN -	REVISED -
	CHECKED -	REVISED -
PLOT DATE = 3/18/2025	DATE -	REVISED -

STATE OF ILLINOIS
DEPARTMENT OF TRANSPORTATION

BUILDING REMOVAL LINCOLNSHIRE BOULEVARD CROSS SECTIONS

F.A.P. RTE.	SECTION	COUNTY	TOTAL SHEETS	SHEET NO.
666	(110X-5)DM	SANGAMON	5	5
		CONTRACT NO. 72C26		
ILLINOIS		FED. AID PROJECT		

ILLINOIS	FED. AID PROJECT
----------	------------------