

STATE OF ILLINOIS
DEPARTMENT OF TRANSPORTATION

F.A. RTE.	SECTION	COUNTY	TOTAL SHEETS	SHEET NO.
301	(102VBR)BDR	JO DAVIESS	22*	1
		ILLINOIS	CONTRACT NO. 64R26	

* 22 + 2 = 24 TOTAL SHEETS

FOR INDEX OF SHEETS, SEE SHEET NO. 2

HOWARD J. HAMILTON, P.E. DATE
LICENSE EXPIRES 11/30/2025
SHEET RANGE 1 - 9




SCOTT T. WYATT, S.E. DATE
LICENSE EXPIRES 11/30/2024
SHEET RANGE 10 - 12

PROPOSED
HIGHWAY PLANS

FAP 301 (US 20)
SECTION (102VBR)BDR
PROJECT
BRIDGE REPAIR
MAINTENANCE OF TRAFFIC
JO DAVIESS COUNTY

C-92-003-22

EXISTING STRUCTURE LOCATION
SN 043-0043 7-SPAN OVER THE
GALENA RIVER AND CC&P RAILROAD
CONCRETE GIRDER SUPERSTRUCTURE
WITH CLOSED ABUTS AND WALL PIERS.
BACK TO BACK LENGTH = 632'-0"
OUT TO OUT WIDTH = 41'-0"

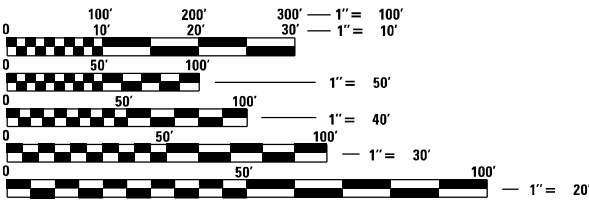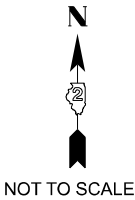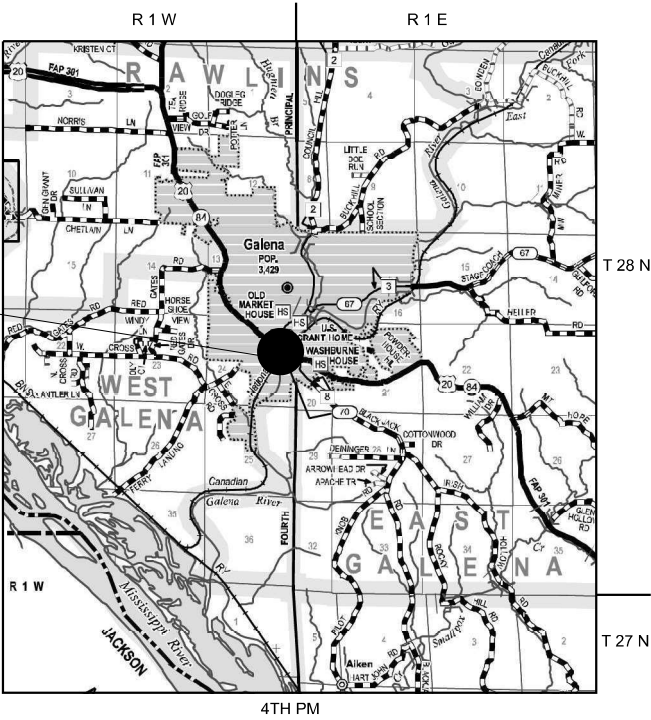


MODEL: Default
FILE NAME: L:\8008 KPFFB008.002 P1B 195-018 Bridge Rehab (20511)\Civil\03 CAD\01 Model\264R26-sh-S001.dgn

SUMMARY OF QUANTITIES				CONSTRUCTION CODE 0047		
				100% STATE		
				BRIDGE		
CODE NO.	ITEM	UNIT	TOTAL QUANTITY	SN 043-0043		
67100100	MOBILIZATION	L SUM	1	1		
70100405	TRAFFIC CONTROL AND PROTECTION, STANDARD 701321	EACH	2	2		
70102620	TRAFFIC CONTROL AND PROTECTION, STANDARD 701501	L SUM	1	1		
70102640	TRAFFIC CONTROL AND PROTECTION, STANDARD 701801	L SUM	1	1		
70107025	CHANGEABLE MESSAGE SIGN	CAL DA	60	60		
70307120	TEMPORARY PAVEMENT MARKING - LINE 4" - TYPE IV TAPE	FOOT	3199	3199		
70307210	TEMPORARY PAVEMENT MARKING - LINE 24" - TYPE IV TAPE	FOOT	12	12		
70300150	SHORT TERM PAVEMENT MARKING REMOVAL	SQ FT	958	958		
70400100	TEMPORARY CONCRETE BARRIER	FOOT	525	525		
70400200	RELOCATE TEMPORARY CONCRETE BARRIER	FOOT	525	525		
7						

MODEL: ###
FILE NAME: C:\Users\scott\Desktop\10042100461 - WO 9 64R26_Jodaveiss\Submittals\8-15-24\ID264R26-Galena wo 9ID264R26-shl-SOO2.dgn

				CONSTRUCTION CODE 0047		
				100% STATE		
CODE NO.	ITEM	UNIT	TOTAL QUANTITY	BRIDGE		
				SN 043-0043		
* 78009012	MODIFIED URETHANE PAVEMENT MARKING - LINE 12"	FOOT	27	27		
* 78009024	MODIFIED URETHANE PAVEMENT MARKING - LINE 24"	FOOT	12	12		
* 78011025	GROOVING FOR RECESSED PAVEMENT MARKING 5"	FOOT	1700	1700		
* 78011045	GROOVING FOR RECESSED PAVEMENT MARKING 9"	FOOT	115	115		
* 78011125	GROOVING FOR RECESSED PAVEMENT MARKING 25"	FOOT	12	12		
78300202	PAVEMENT MARKING REMOVAL-WATER BLASTING	SQ FT	322	322		
89000100	TEMPORARY TRAFFIC SIGNAL INSTALLATION	EACH	1	1		
X0322102	TEMPORARY SIDEWALK RAMP	EACH	1	1		
* X7820007	GUARDRAIL REFLECTORS, TYPE C (SPECIAL)	EACH	56	56		

MODEL: EXCL15-9 (Sheet)
FILE NAME: L:\8008 KPFF\8008.002 PTB 195-018 Bridge Rehab (20911)\Civil\03 CAD\01 Model\264R26-staging.dgn

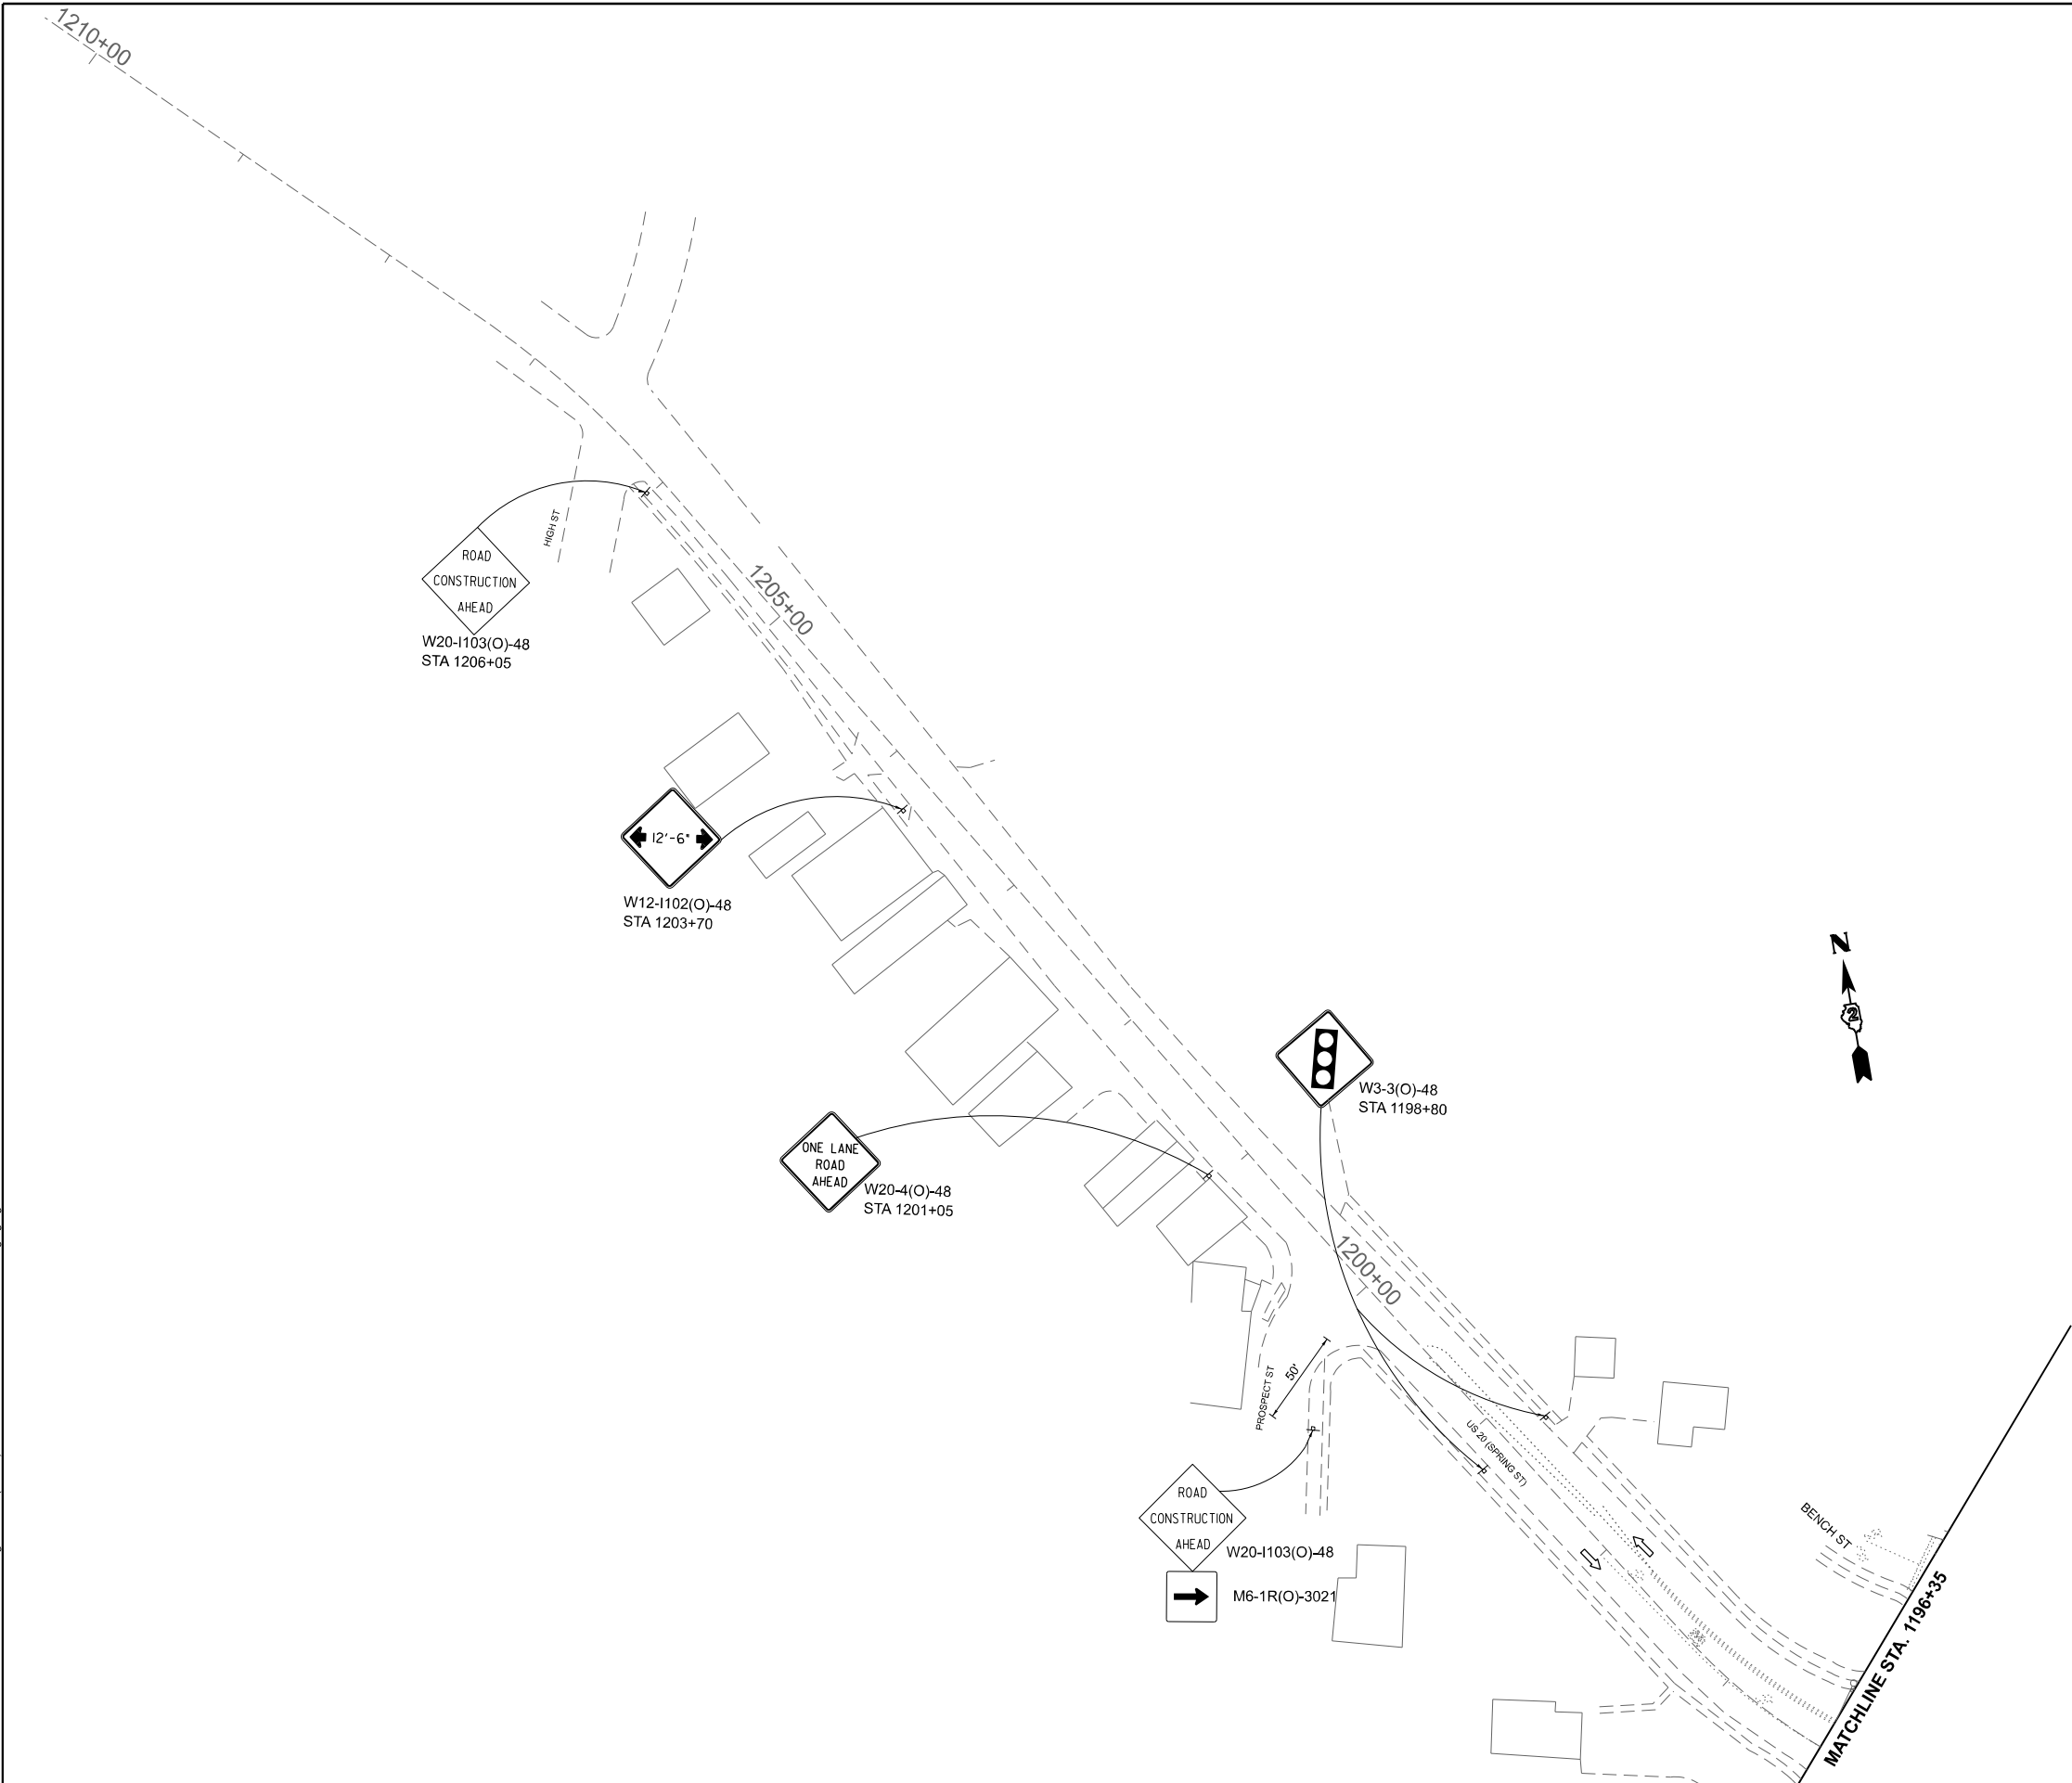

EDI Excellence, Dedication, Innovation Environmental Design International Inc. Civil, Survey, Environmental and Construction Inspection Services 331 W. MONROE STREET, SUITE 1825, CHICAGO, IL 60603 PH: (312) 345-4000 FAX (312) 345-0029 www.edienvi.com	USER NAME = mbulting	DESIGNED - MGB	REVISED -	STATE OF ILLINOIS DEPARTMENT OF TRANSPORTATION		US 20 CROSSING THE GALENA RIVER AND CC&P RR MAINTENANCE OF TRAFFIC PLAN WEST APPROACH ALL STAGES		F.A.P. RTE.	SECTION	COUNTY	TOTAL SHEETS	SHEET NO.
		DRAWN - MGB	REVISED -					301	(102VBR)BDR	JO DAVIESS	22	6
		CHECKED - HJH	REVISED -					CONTRACT NO. 64R26				
	PLOT DATE = 8/5/2024	DATE -	REVISED -					ILLINOIS FED. AID PROJECT				
				SCALE: 1"=50'								

