



LEGEND

● 613.50 PROPOSED ELEVATION
 ○ 613.00 EXISTING ELEVATION

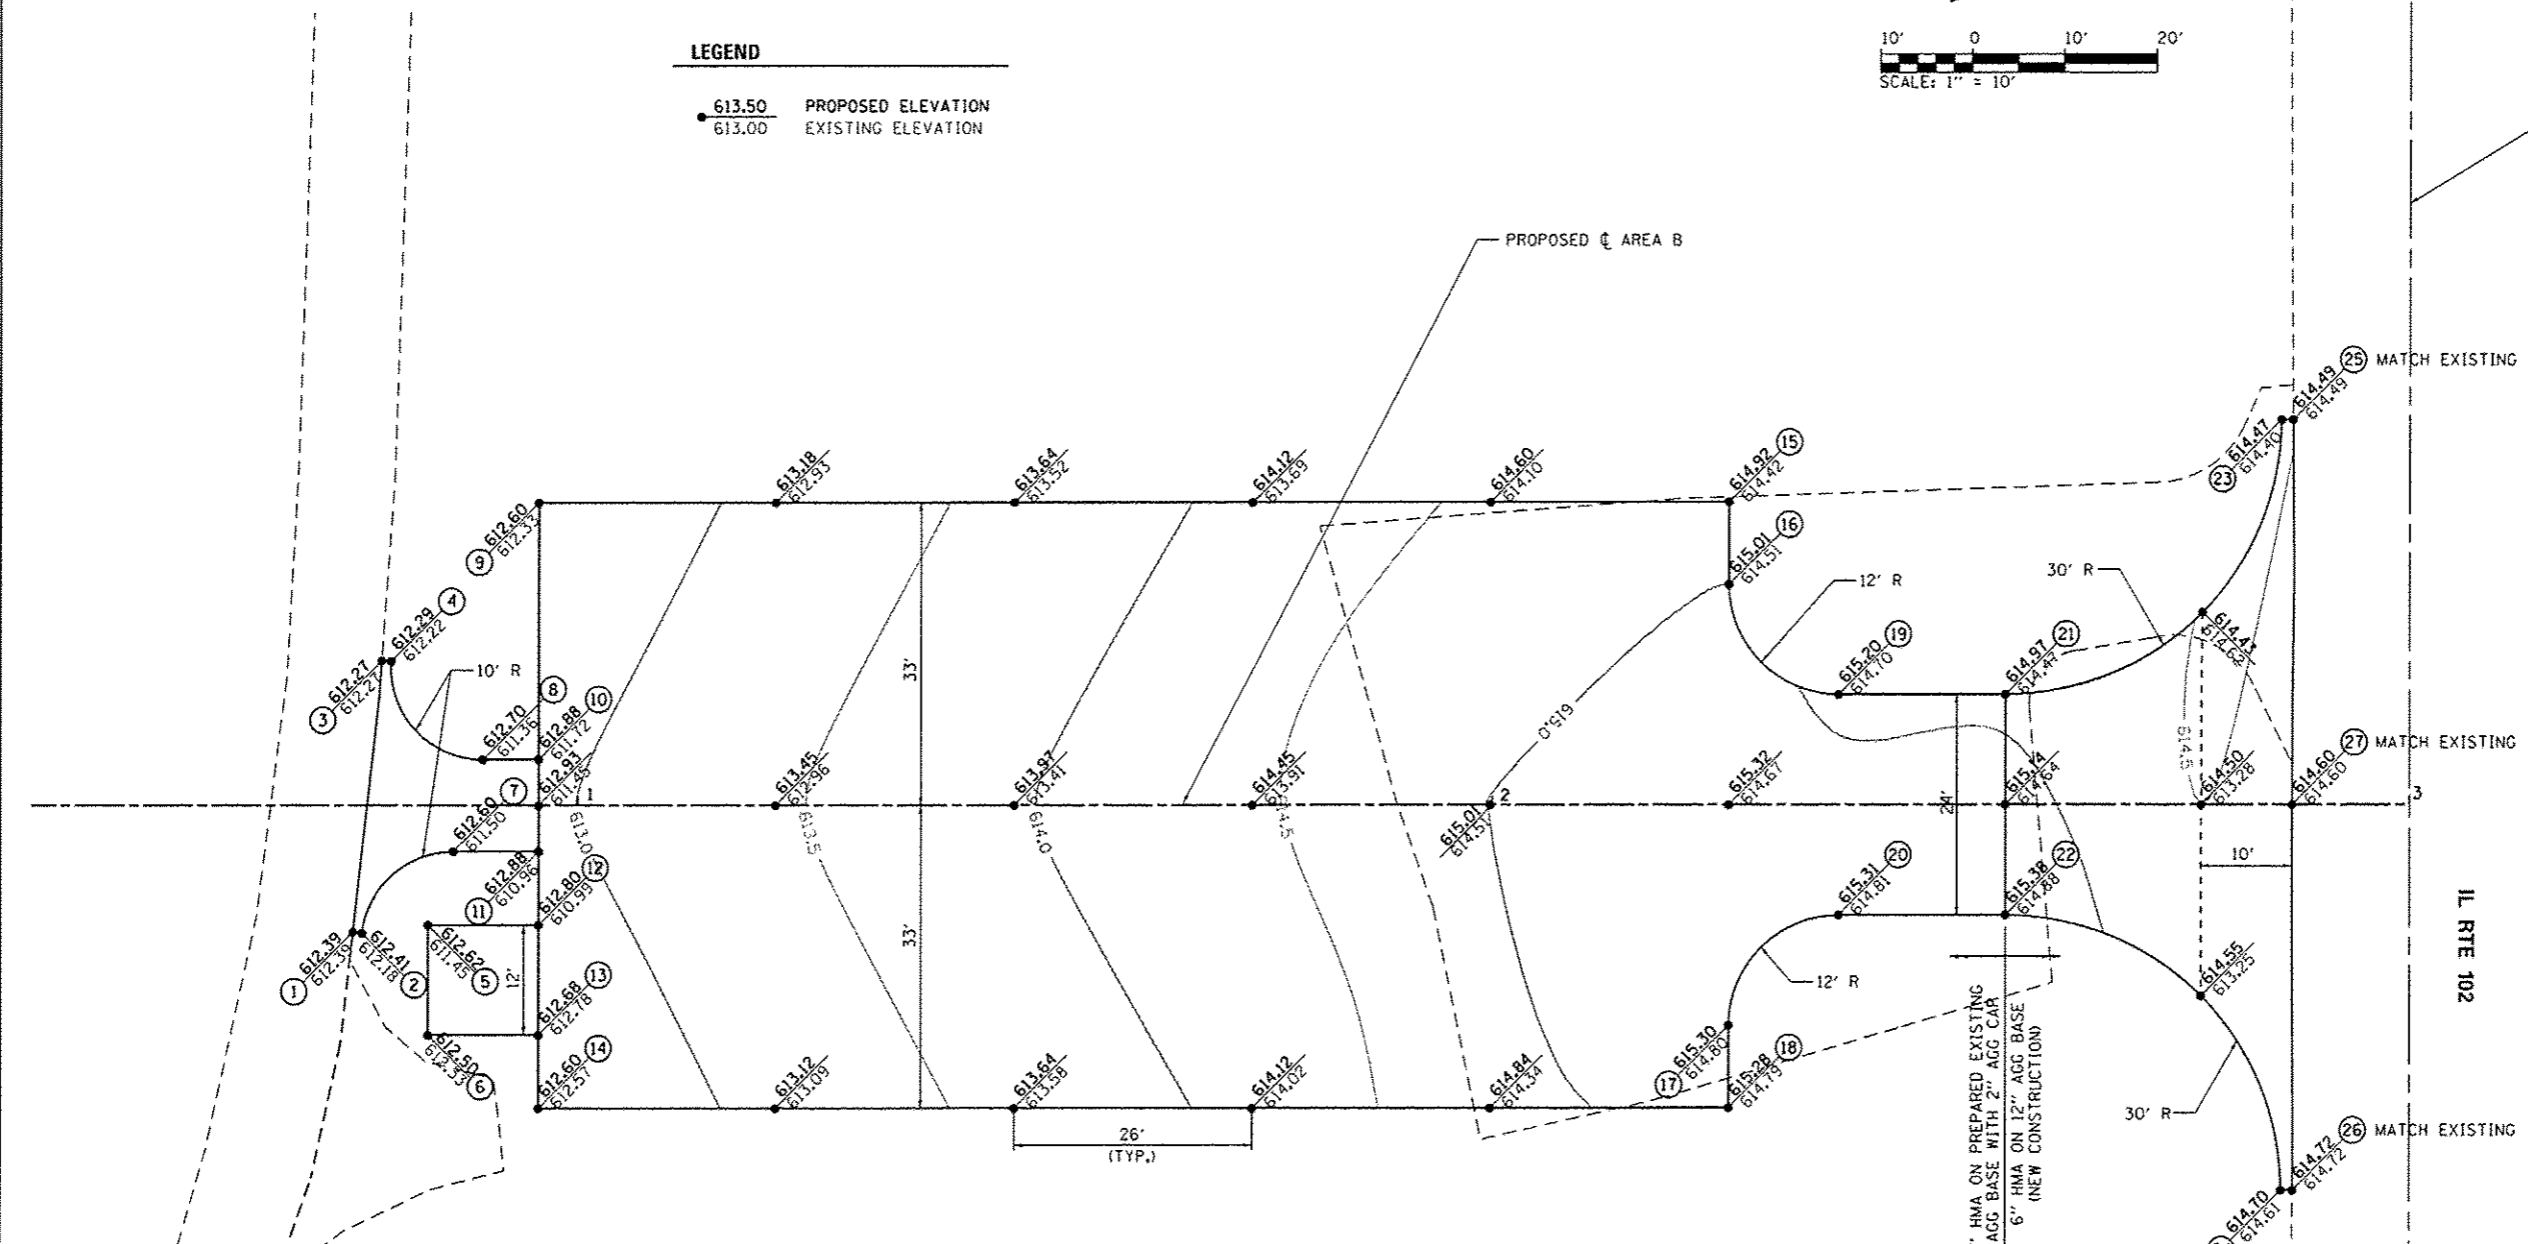

PARKING LOT LAYOUT POINTS		
① STA. 0+75.57, 13.77' RT.	⑩ STA. 0+95.78, 5.00' LT.	⑲ STA. 2+37.78, 12.00' LT.
② STA. 0+76.57, 13.89' RT.	⑪ STA. 0+95.78, 5.00' RT.	⑳ STA. 2+37.78, 12.00' RT.
③ STA. 0+78.73, 15.76' LT.	⑫ STA. 0+95.78, 13.00' RT.	㉑ STA. 2+56.00, 12.00' LT.
④ STA. 0+79.73, 15.69' LT.	⑬ STA. 0+95.78, 25.00' RT.	㉒ STA. 2+56.00, 12.00' RT.
⑤ STA. 0+83.78, 13.00' RT.	⑭ STA. 0+95.78, 33.00' RT.	㉓ STA. 2+86.00, 42.00' LT.
⑥ STA. 0+83.78, 25.00' RT.	⑮ STA. 2+25.78, 33.00' LT.	㉔ STA. 2+86.00, 42.00' RT.
⑦ STA. 0+86.50, 5.00' RT.	⑯ STA. 2+25.78, 24.00' LT.	㉕ STA. 2+87.28, 42.00' LT.
⑧ STA. 0+89.70, 5.00' LT.	⑰ STA. 2+25.78, 24.00' RT.	㉖ STA. 2+87.29, 42.00' RT.
⑨ STA. 0+95.78, 33.00' LT.	⑱ STA. 2+25.78, 33.00' RT.	㉗ STA. 2+87.22, CL

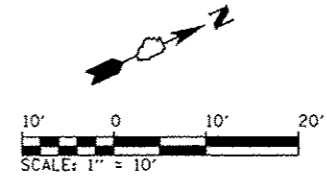