


RESERVED PARKING  
 VAN ACCESSIBLE  
 \$250 FINE  
 R7-8 (12x18)  
 R7-8o (12x6)  
 R7-1101 (12x6)

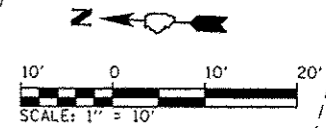


VARY DEPTH OF HMA SURFACE COURSE TO ACHIEVE 2% MAXIMUM SLOPE OVER THE TWO 8' ADA ACCESSIBLE STALLS.

EXISTING CHIPPEWA ENTRANCE  
 CLASS D PATCHES, TYPE IV 6 INCH, 31 SQ. YD.  
 BOLLARD REMOVAL PROPOSED FOLD DOWN BOLLARD (TYP. EACH SIDE) (SEE DETAIL)

MATCHLINE STA. 0+75.00

PAVEMENT REMOVAL 4" HMA ON AGGREGATE BASE COURSE, TYPE A 6" (TYP. EACH SIDE)

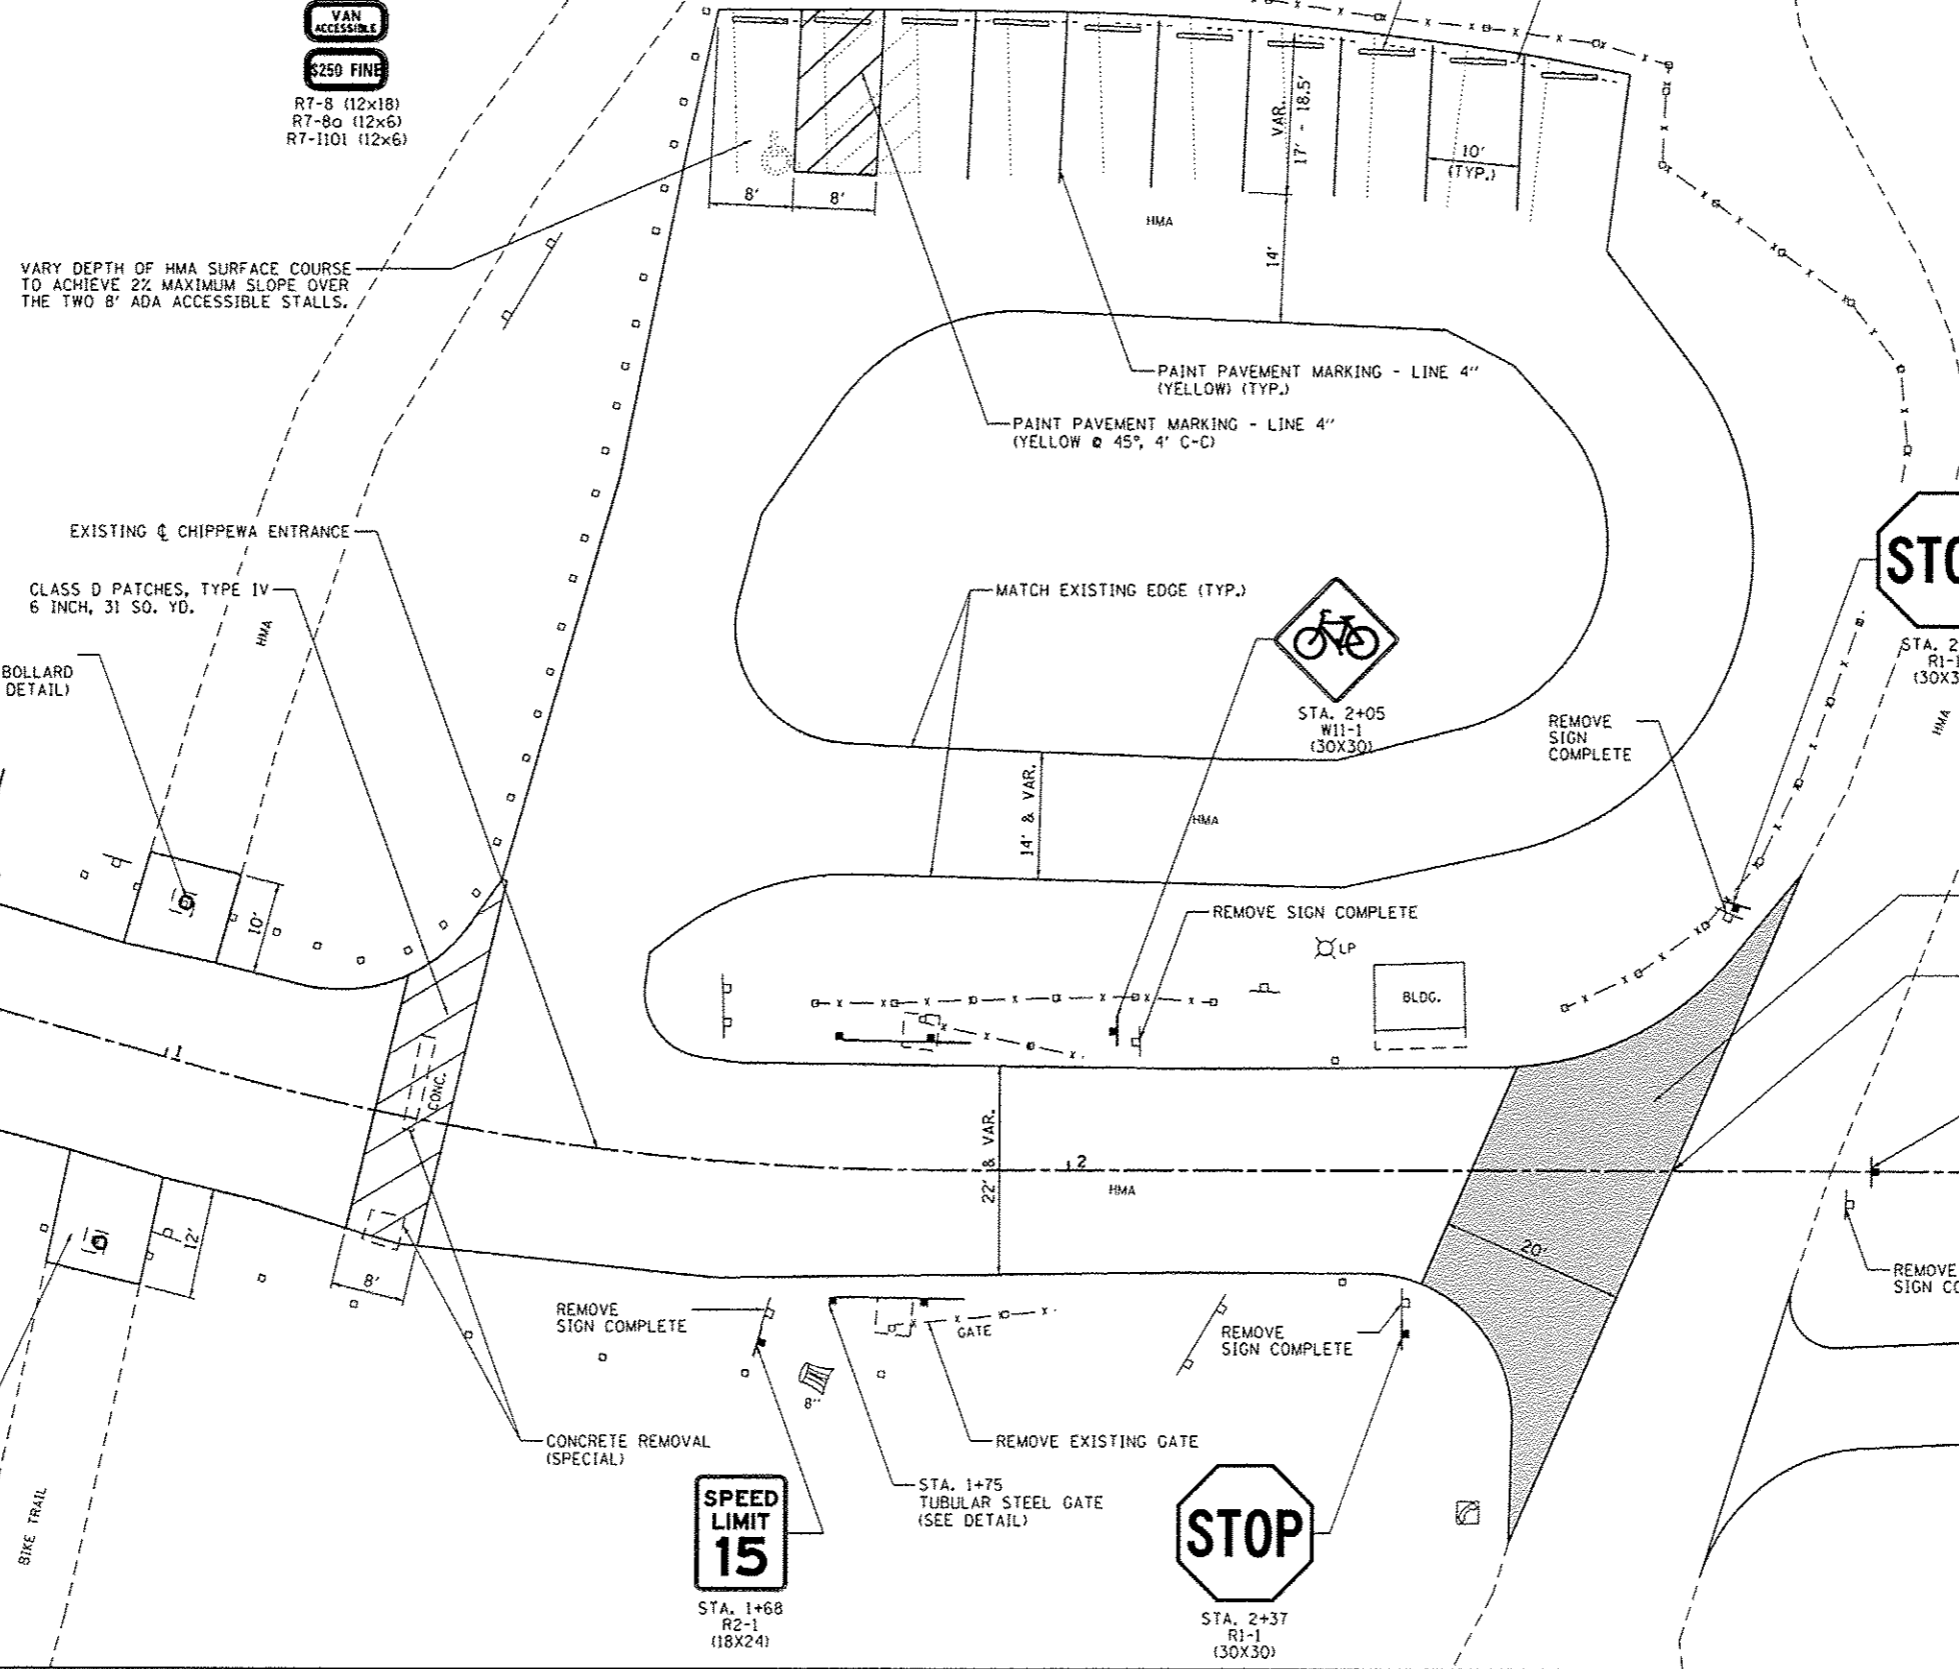

FILE NAME	USER NAME	DESIGNED	REVISED
L:\1007\118GG10\10.15\10-CADD\Sheets\1046251-ent-ChippewaCampground-003EntranceDetail.dwg	Brad Downen	MJO	-
PLOT SCALE	CHECKED	DATE	REVISED
20.0000 / in.	BJD	3/29/2013	-
PLOT DATE	DATE	REVISED	-
4/6/2013			

STATE OF ILLINOIS  
 DEPARTMENT OF TRANSPORTATION

ENTRANCE & PARKING DETAILS - CHIPPEWA CAMPGROUND  
 KANKAKEE RIVER STATE PARK  
 SCALE: 1" = 10' SHEET 3 OF 4 SHEETS STA. 0+75 TO STA. 2+65.82

F.A. RTE.	SECTION	COUNTY	TOTAL SHEETS	SHEET NO.
	PARK ROADS		140	35
* WILL & KANKAKEE			CONTRACT NO. 46251	
ILLINOIS FED. AID PROJECT				