


**PARKING LOT LAYOUT POINTS**


- |                            |                            |
|----------------------------|----------------------------|
| ① STA. 0+34.36, 9.00' LT.  | ⑬ STA. 1+93.66, 47.53' RT. |
| ② STA. 0+34.36, 0          | ⑭ STA. 1+93.64, 52.53' RT. |
| ③ STA. 0+43.89, 30.50' LT. | ⑮ STA. 2+05.98, 28.94' LT. |
| ④ STA. 0+44.15, 18.79' LT. | ⑯ STA. 2+07.06, 52.35' RT. |
| ⑤ STA. 0+44.79, 10.43' RT. | ⑰ STA. 2+08.83, 30.52' RT. |
| ⑥ STA. 0+44.86, 30.50' RT. | ⑱ STA. 2+34.95, 23.84' LT. |
| ⑦ STA. 1+76.26, 30.50' RT. | ⑲ STA. 2+24.30, 32.48' RT. |
| ⑧ STA. 1+76.26, 52.31' RT. | ⑳ STA. 2+20.10, 53.95' RT. |
| ⑨ STA. 1+81.26, 30.50' RT. | ㉑ STA. 2+48.44, 16.37' LT. |
| ⑩ STA. 1+81.26, 47.39' RT. | ㉒ STA. 2+54.97, 11.51' RT. |
| ⑪ STA. 1+81.16, 52.39' RT. | ㉓ STA. 0+44.56, 0          |
| ⑫ STA. 1+90.00, 30.50' LT. |                            |

**DITCH LAYOUT POINTS**

- |                            |
|----------------------------|
| Ⓐ STA. 0+25.97, 82.17' RT. |
| Ⓑ STA. 0+29.19, 73.36' RT. |
| Ⓒ STA. 0+43.92, 58.51' RT. |
| Ⓓ STA. 0+78.85, 45.45' RT. |
| Ⓔ STA. 0+96.36, 42.29' RT. |
| Ⓕ STA. 1+60.00, 42.29' RT. |

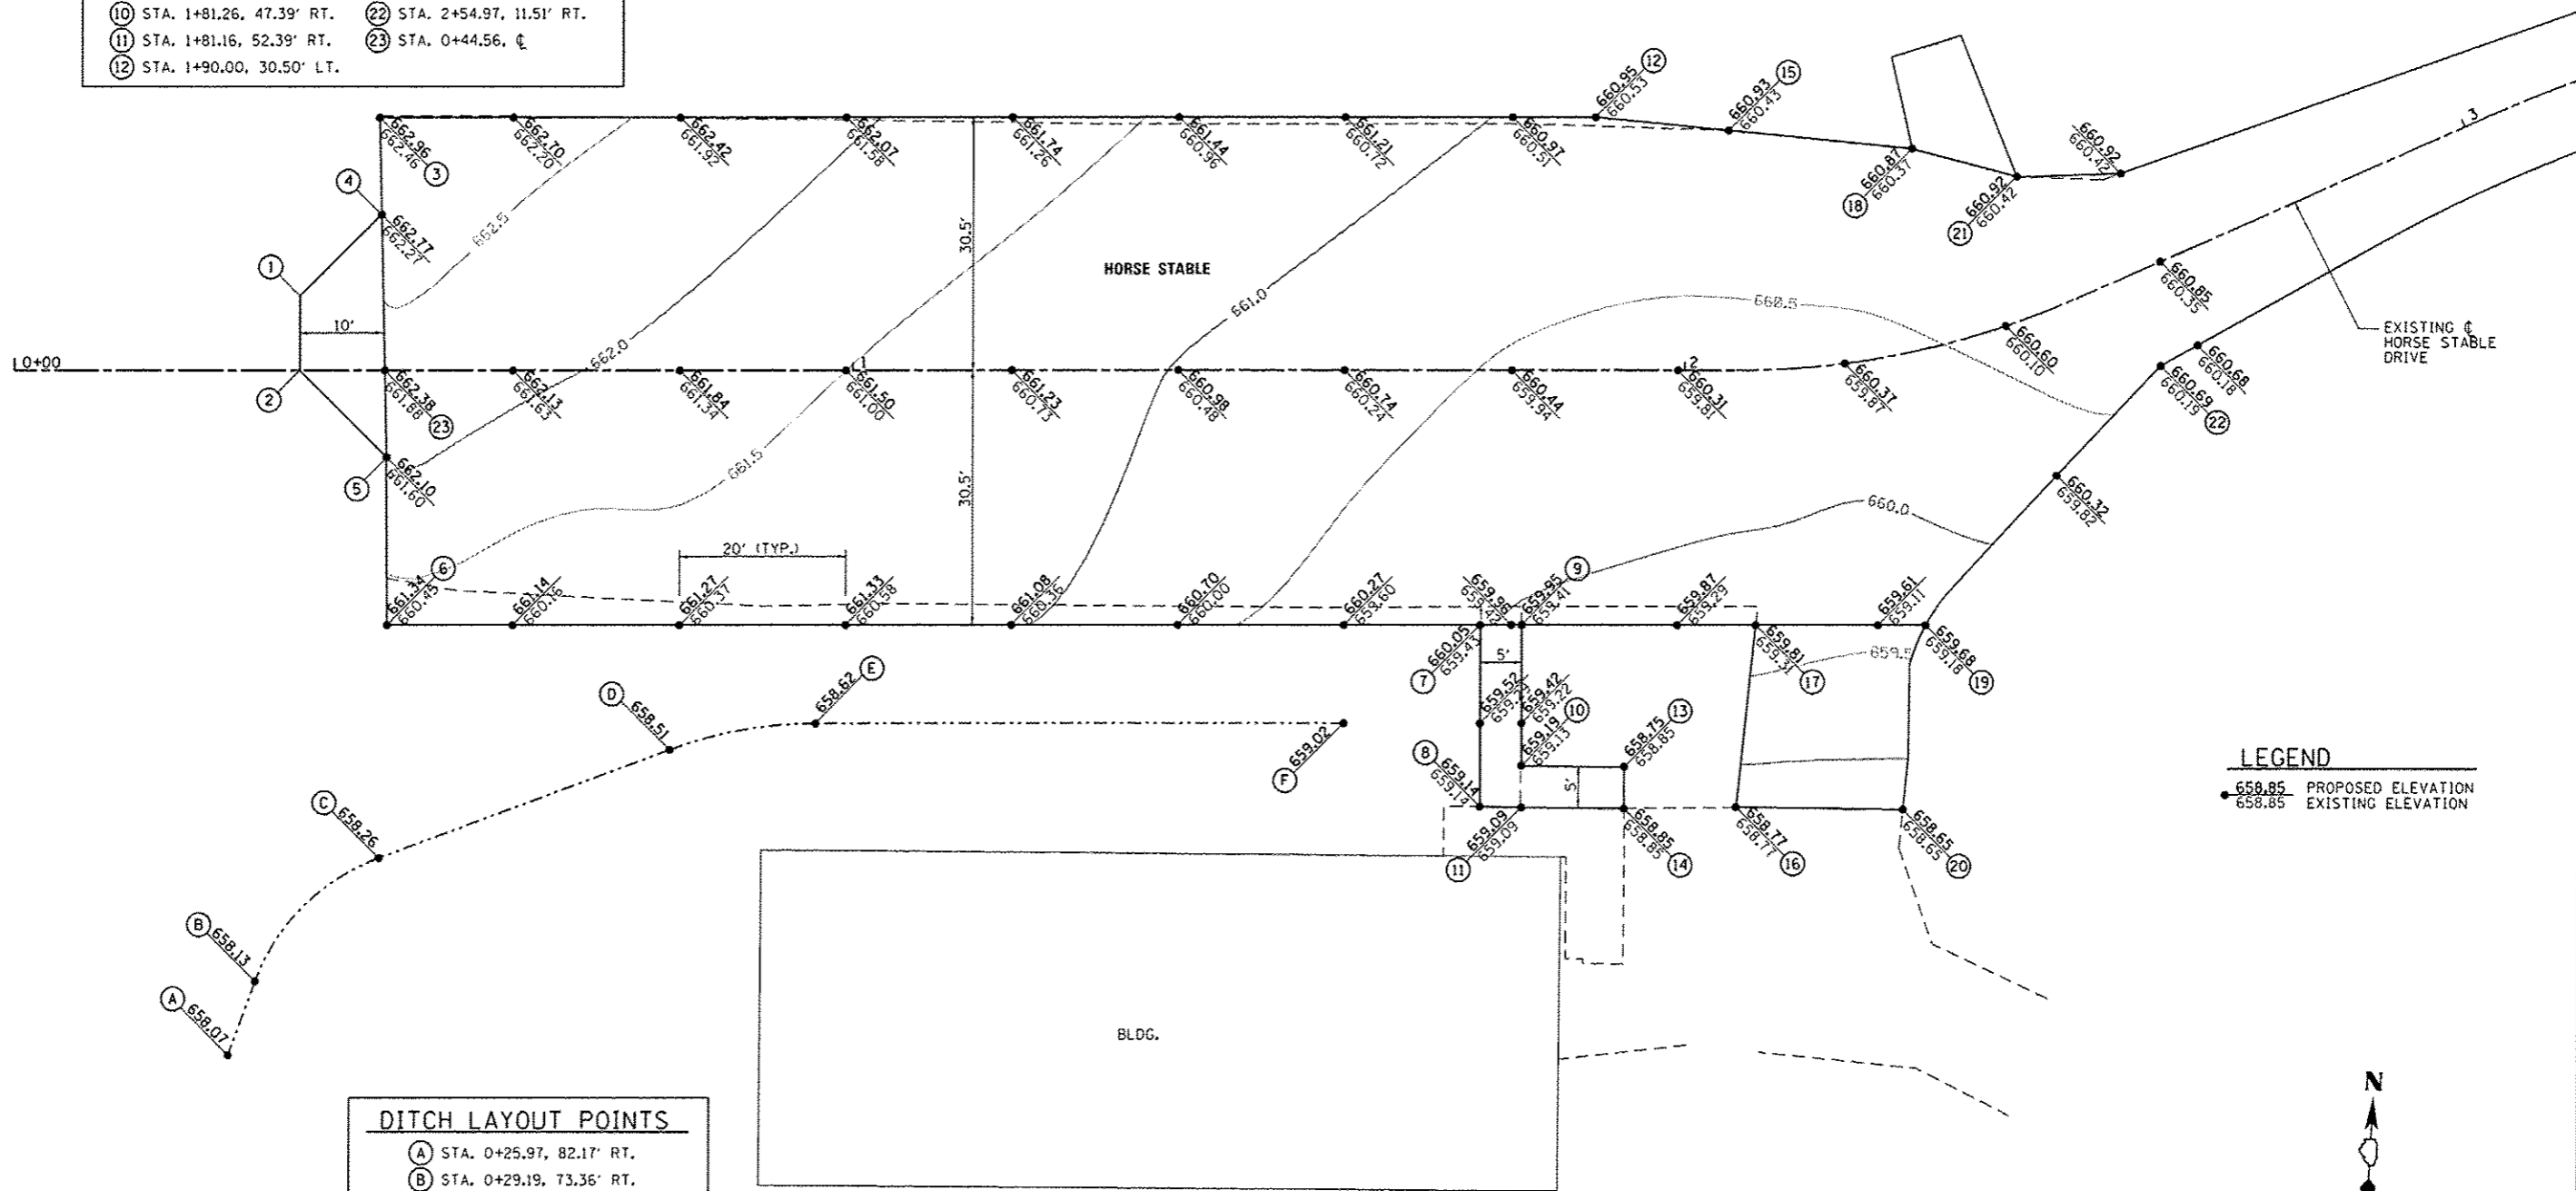

**LEGEND**  
 660.85 PROPOSED ELEVATION  
 658.85 EXISTING ELEVATION

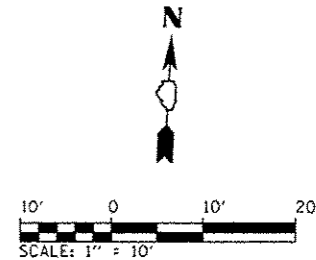

FILE NAME =	USER NAME = Brad Downer	DESIGNED - MJO	REVISED -	<b>STATE OF ILLINOIS DEPARTMENT OF TRANSPORTATION</b>	<b>GRADING AND STAKING PLAN - HORSE STABLE KANKAKEE RIVER STATE PARK</b>	F.A. RTE.	SECTION	COUNTY	TOTAL SHEETS	SHEET NO.
L:\DOT\1106610\W015\VD-a\CADD_Sheets\1106610\1106610-HorseStable-024GradingStakingPlan.dwg	DESIGNED - RAH	REVISED -	PARK ROADS				140	81		
Default	CHECKED - BJD	REVISED -	* WILL & KANKAKEE			CONTRACT NO. 46251				
PLOT SCALE = 20.0000 "/ in.	DATE - 3/29/2013	REVISED -	ILLINOIS FED. AID PROJECT							
Default	PLOT DATE = 4/6/2013	DATE -	REVISED -	SCALE: 1" = 10'	SHEET 4 OF 5 SHEETS STA. TO STA.					