
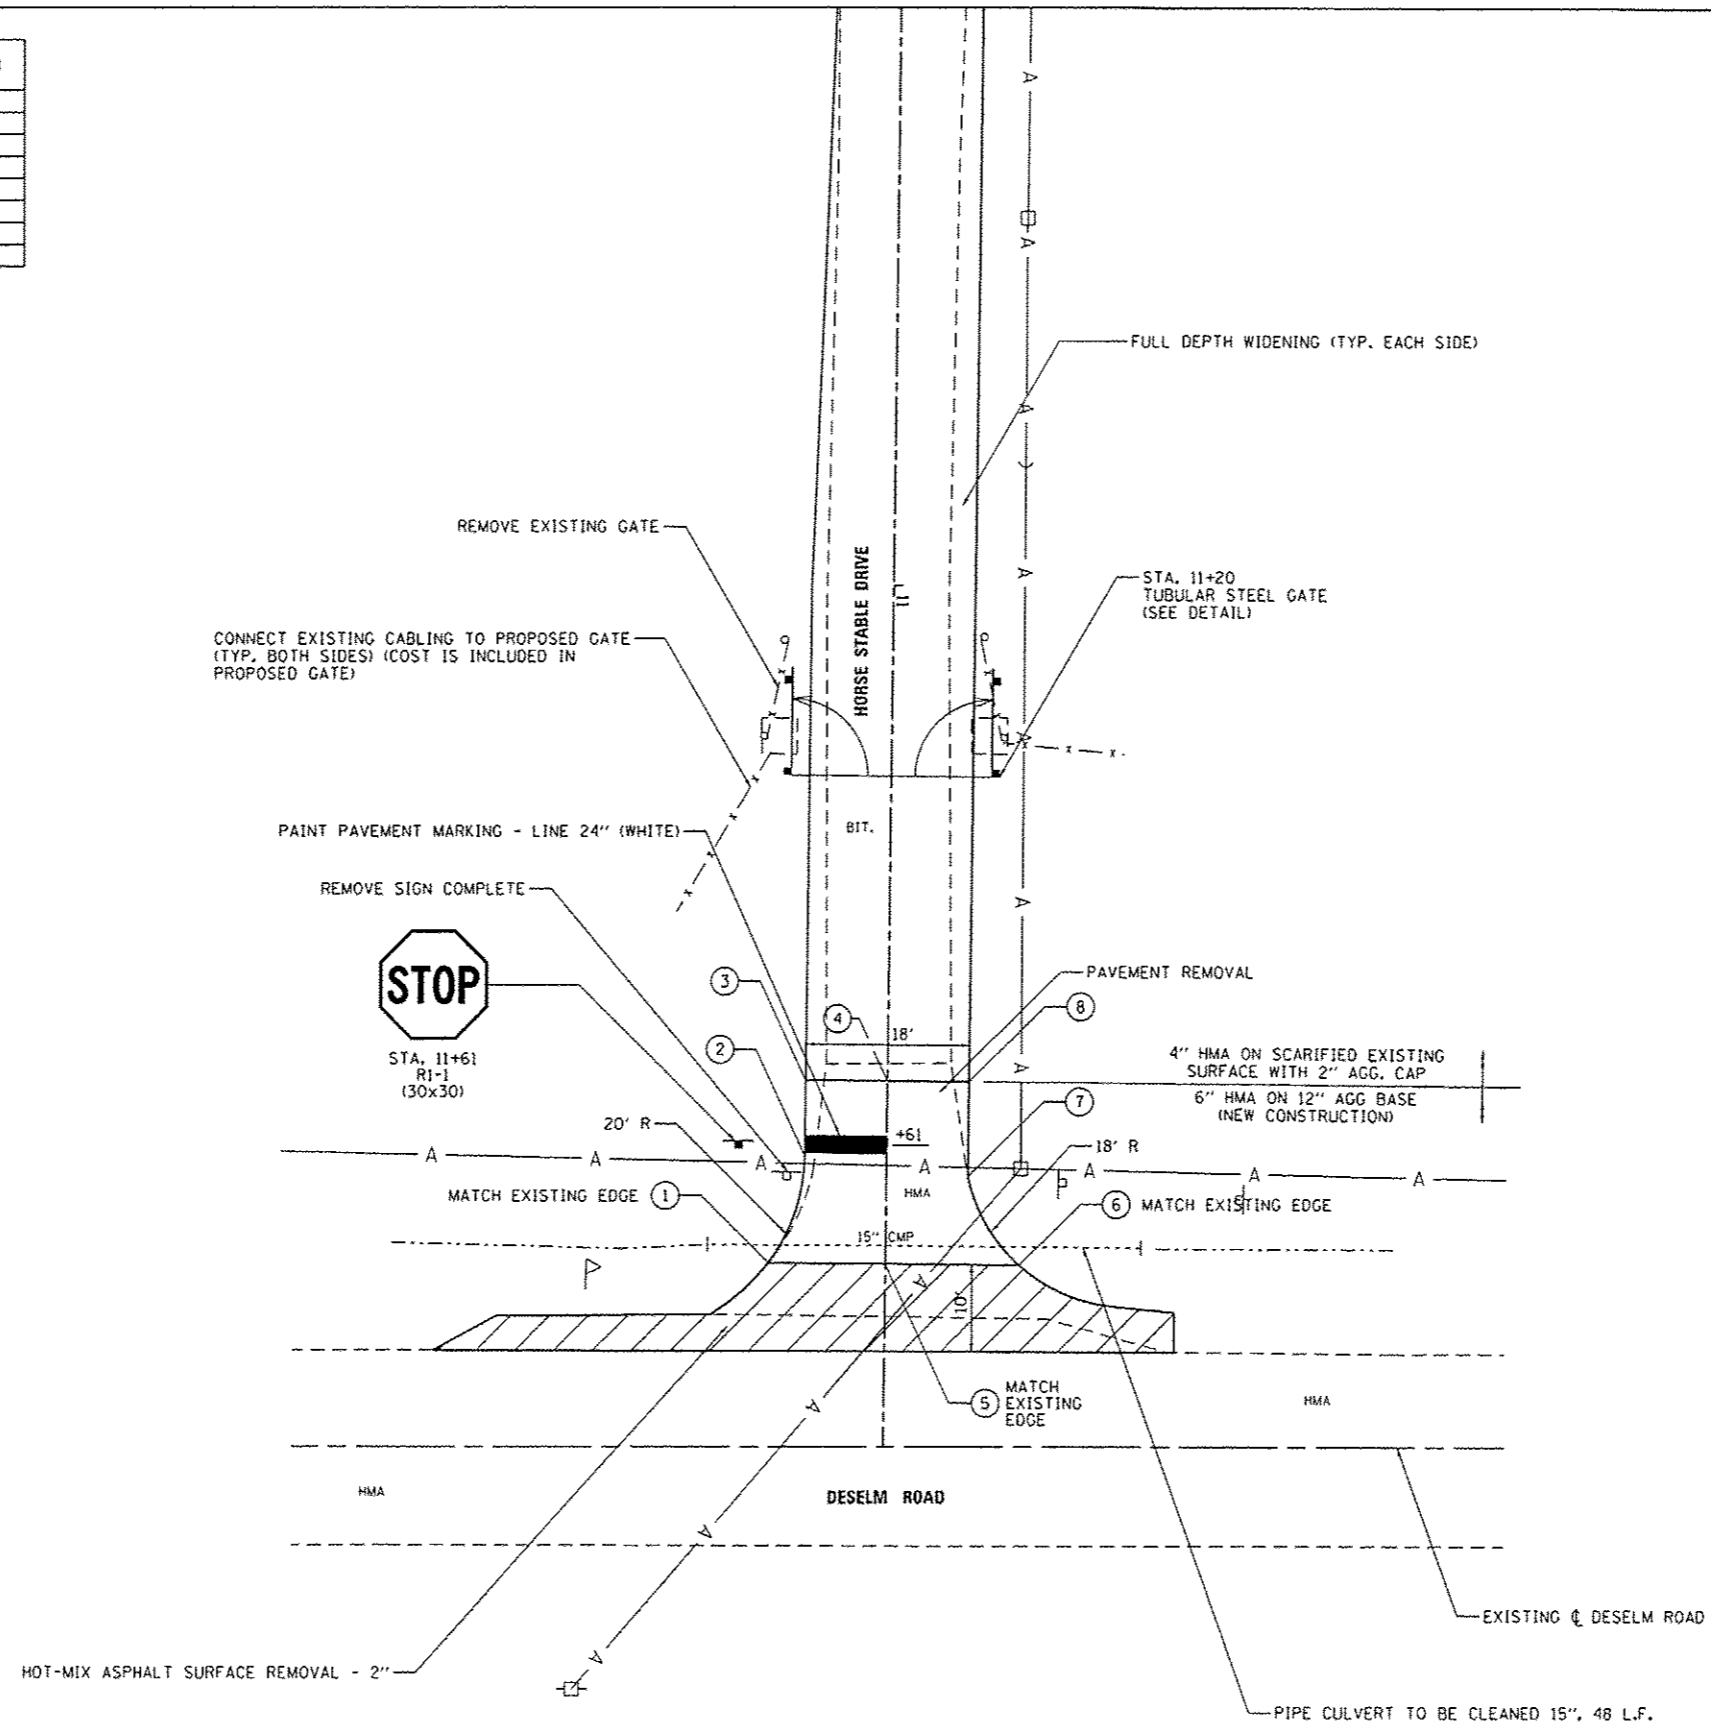


POINT NUMBER	STATION	OFFSET	ELEVATION
1	11+74.00	12.83' RT	657.33
2	11+62.23	9.00' RT	658.16
3	11+54.00	9.00' RT	658.79
4	11+54.00	0	659.06
5	11+74.00	0	657.90
6	11+74.00	14.66' LT	658.05
7	11+64.36	9.00' LT	658.51
8	11+54.00	9.00' LT	658.92

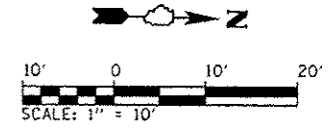

FILE NAME =	USER NAME = Brad Downen	DESIGNED - MJO	REVISED -	STATE OF ILLINOIS DEPARTMENT OF TRANSPORTATION	ENTRANCE DETAIL - HORSE STABLE KANKAKEE RIVER STATE PARK	F.A. RTE.	SECTION	COUNTY	TOTAL SHEETS	SHEET NO.
L:\1001\1106610\10.15\Draw-CADD\Sheets\46251\sh-HorseStable-005EntranceDetail.dgn	PLDT SCALE = 20.0000 1/1 in.	DRAWN - RAH	REVISED -			PARK ROADS	*	140	82	
Defaults	PLDT DATE = 4/6/2013	CHECKED - BJD	REVISED -			* WILL & KANKAKEE			CONTRACT NO. 46251	
		DATE - 3/29/2013	REVISED -			ILLINOIS FED. AID PROJECT				
					SCALE: 1" = 10'	SHEET 5 OF 5 SHEETS	STA.	TO STA.		