




NOTE:
 BOLLARDS SHALL BE POLYESTER DRY
 POWDER COATED OR PAINTED WITH
 ONE PRIMER COAT AND TWO FINISH
 COATS TO MATCH THE COLOR OF THE
 FOLD DOWN BOLLARDS

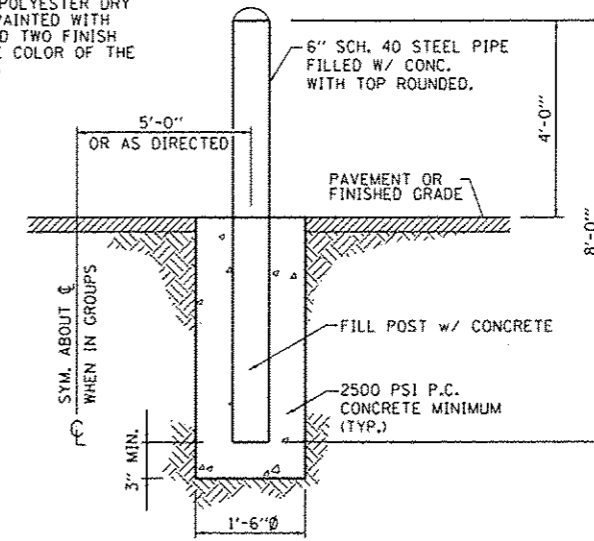

BOLLARD DETAIL
 N.T.S.

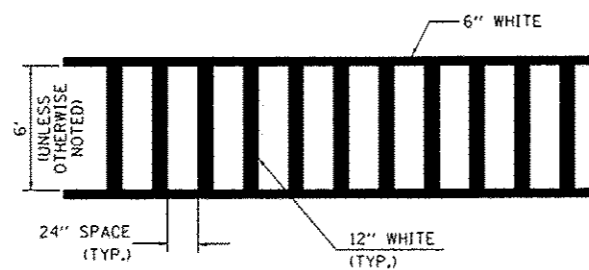

TYPICAL SPACING DETAIL FOR CROSSWALKS

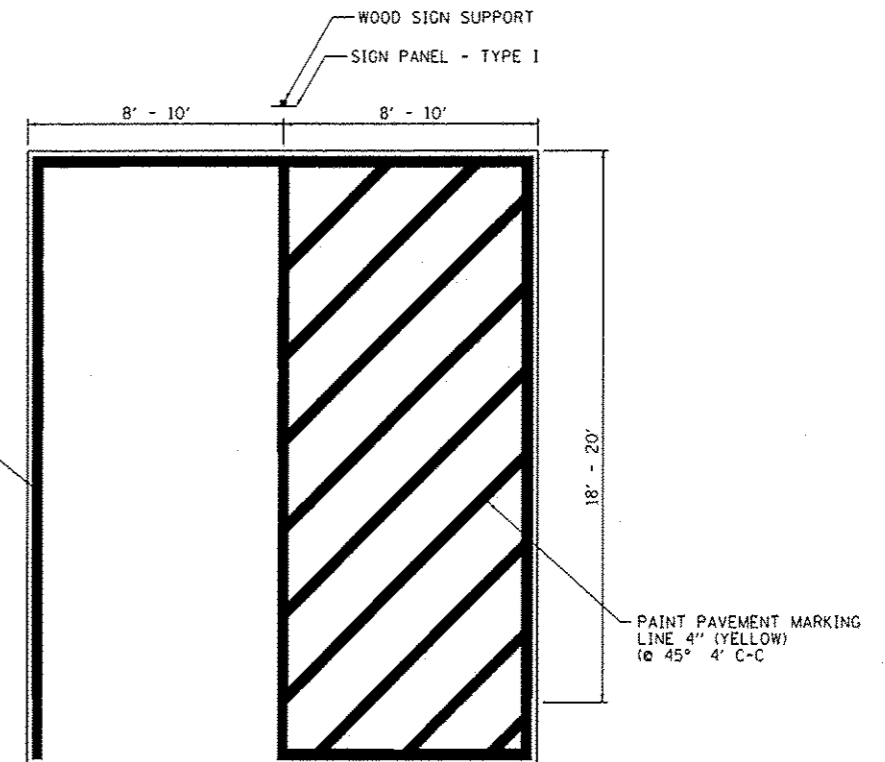

HANDICAP PARKING STRIPING

FILE NAME :	USER NAME :	DESIGNED -	REVISED -
L:\11007\1186251\WD_15\Drawings\CA00_Sheets\046251-sht-Details.dgn	Brad Dornen	MJD	-
		DRAWN -	REVISED -
		RAH	-
		CHECKED -	REVISED -
		BJD	-
		DATE -	REVISED -
		3/29/2013	-
PLOT SCALE :	PLOT DATE :		
100.0000 1/ in.	4/6/2013		

STATE OF ILLINOIS
 DEPARTMENT OF TRANSPORTATION

BOLLARDS AND HANDICAP PAVEMENT MARKINGS
 KANKAKEE RIVER STATE PARK

SCALE: N.T.S. SHEET 1 OF 1 SHEETS STA. TO STA.

F.A. RTE.	SECTION	COUNTY	TOTAL SHEETS	SHEET NO.
	PARK ROADS	*	140	129
* WILL & KANKAKEE		CONTRACT NO. 46251		
ILLINOIS FED. AID PROJECT				