


PLAN VIEW - ENTRANCE SIGN

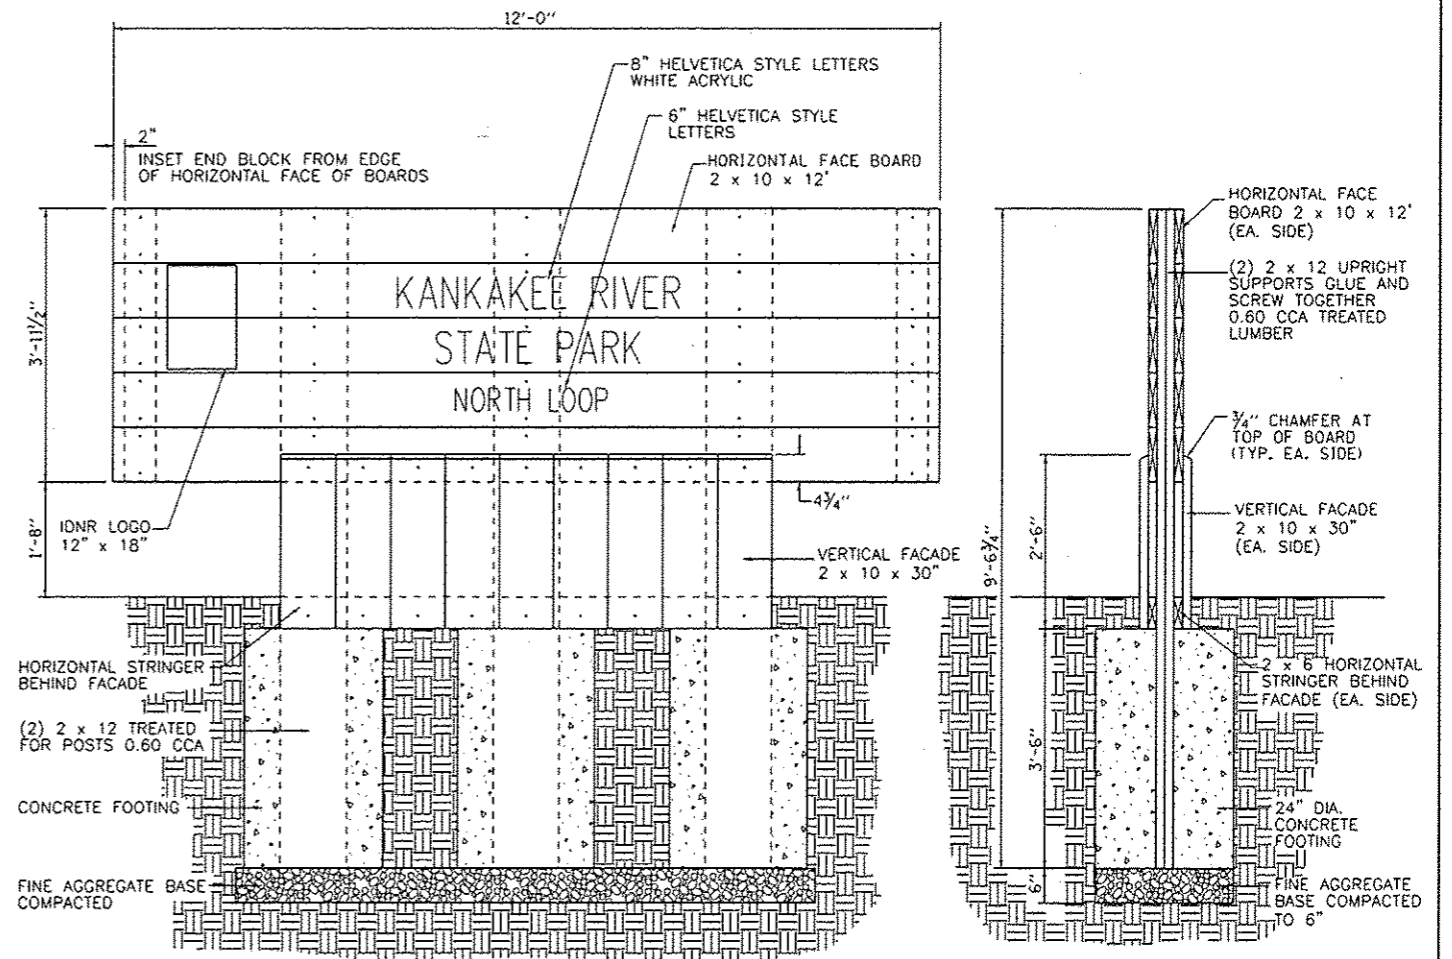

ELEVATION - ENTRANCE SIGN

SIDE VIEW - ENTRANCE SIGN

ENTRANCE SIGN DETAILS

FILE NAME : L:\1007\1106610\WD_15\Draw\CA00_Sheets\046251-shs-Details.dgn	USER NAME : Brad Downen	DESIGNED - MJJ	REVISED -	STATE OF ILLINOIS DEPARTMENT OF TRANSPORTATION	ENTRANCE SIGN DETAILS KANKAKEE RIVER STATE PARK			F.A. RTE.	SECTION	COUNTY	TOTAL SHEETS	SHEET NO.	
	PLOT SCALE : 100.0000' / 1"	DRAWN - RAH	REVISED -		SCALE: N.T.S.	SHEET 1 OF 1 SHEETS	STA.	TO STA.	PARK ROADS	*	140	137	
	PLOT DATE : 4/6/2013	CHECKED - BJD	REVISED -						* WILL & KANKAKEE				
		DATE - 3/29/2013	REVISED -										CONTRACT NO. 46251
ILLINOIS FED. AID PROJECT													