



DETECTABLE WARNINGS

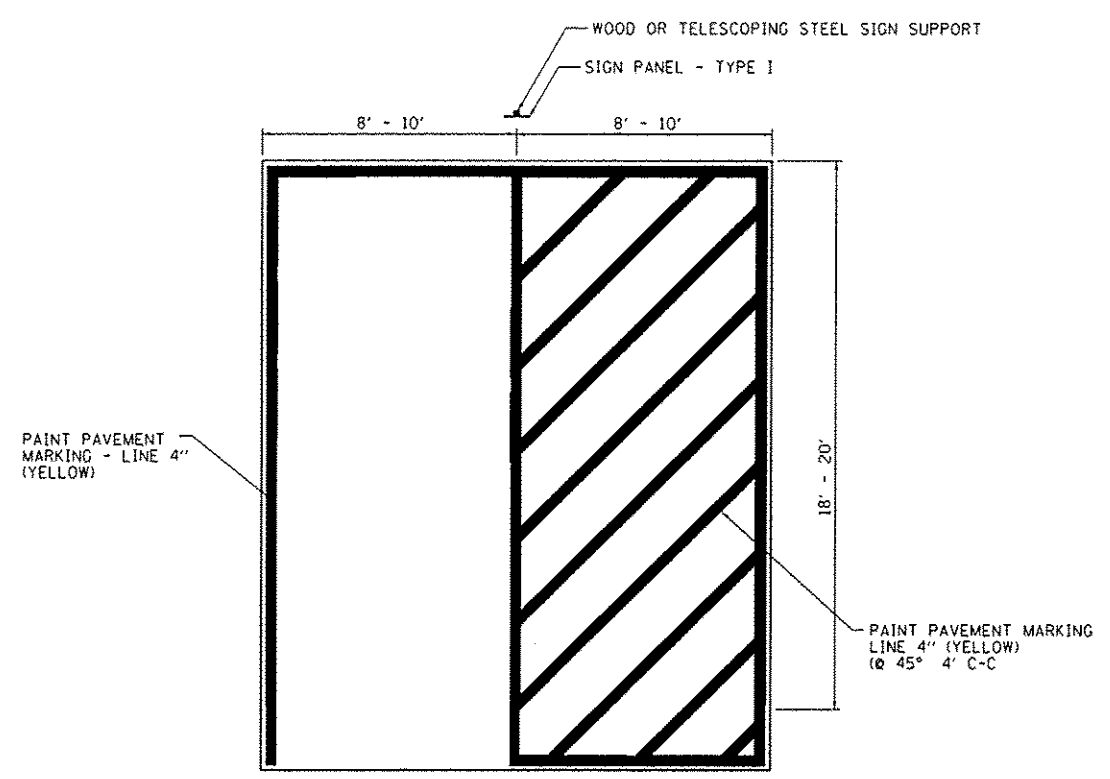

HANDICAP PARKING STRIPING

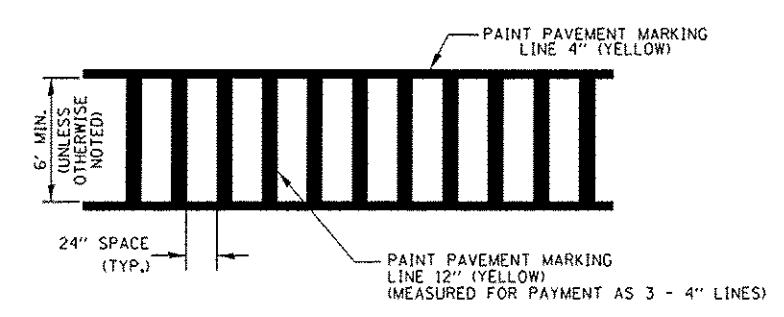

TYPICAL SPACING DETAIL FOR CROSSWALKS

FILE NAME :	USER NAME : Brian Bond	DESIGNED - BMB	REVISED -	STATE OF ILLINOIS DEPARTMENT OF TRANSPORTATION	MISCELLANEOUS DETAILS NEWTON LAKE STATE FISH AND WILDLIFE AREA				F.A. RTE.	SECTION	COUNTY	TOTAL SHEETS	SHEET NO.
L:\1007\118CGIB\WD-13\10-a\CA400_Sheets\46255_Details.dgn		DRAWN - RAH	REVISED -		N/A	PARKS ROADS	JASPER	66	63				
	PLOT SCALE = 100.0000' / in.	CHECKED - JMM	REVISED -						CONTRACT NO. 46255				
001	PLOT DATE = 3/29/2013	DATE = 3/29/2013	REVISED -		SCALE: N.T.S.	SHEET	OF	SHEETS	STA.	TO STA.	ILLINOIS FED. AID PROJECT		