



ORIENTATION #1


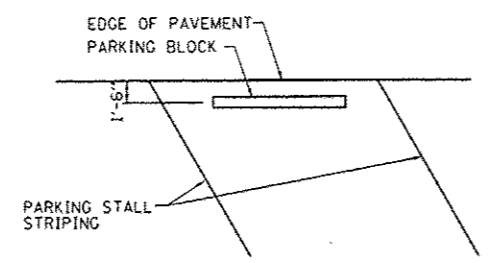


ORIENTATION #2

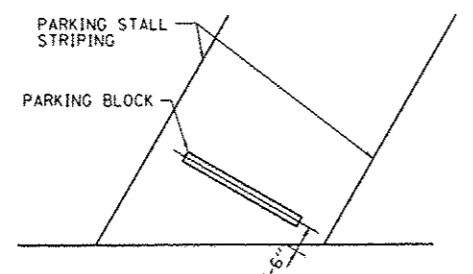

ORIENTATION #3

TYPICAL PARKING BLOCK PLACEMENT

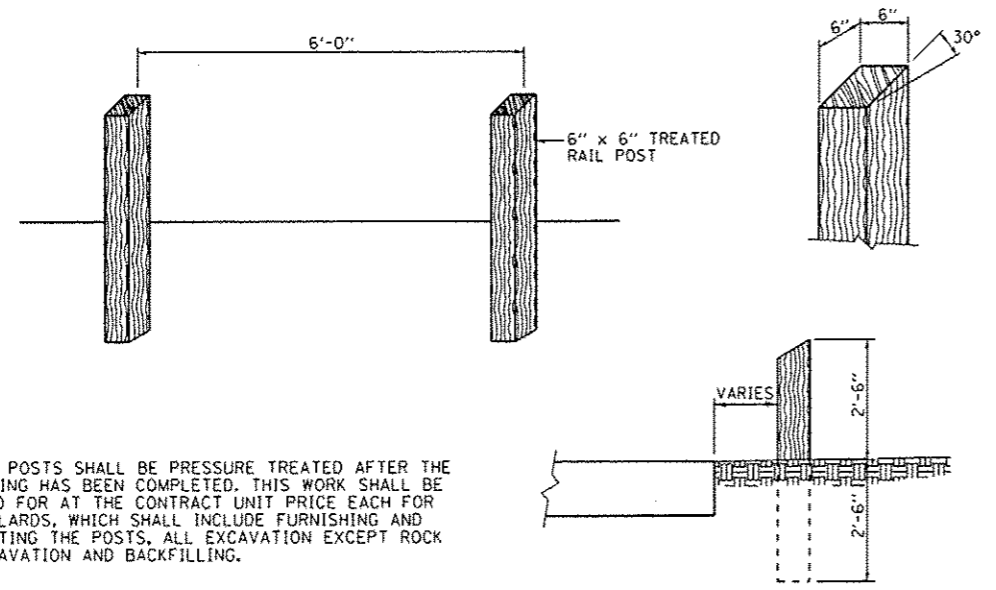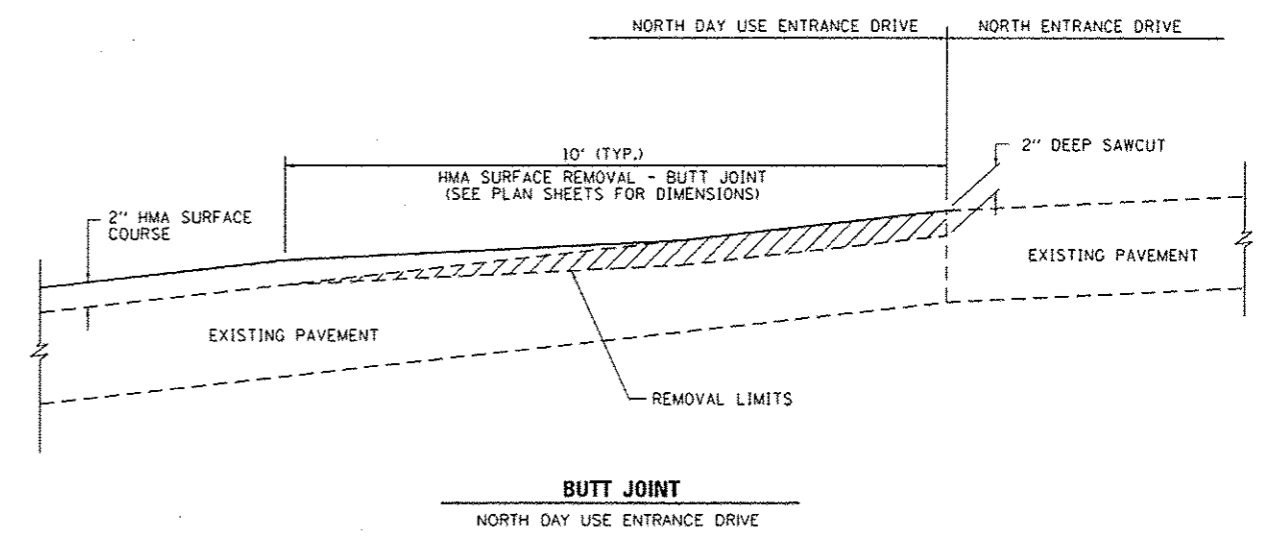

THE POSTS SHALL BE PRESSURE TREATED AFTER THE SAWING HAS BEEN COMPLETED. THIS WORK SHALL BE PAID FOR AT THE CONTRACT UNIT PRICE EACH FOR BOLLARDS, WHICH SHALL INCLUDE FURNISHING AND SETTING THE POSTS, ALL EXCAVATION EXCEPT ROCK EXCAVATION AND BACKFILLING.

WOOD BOLLARDS

FILE NAME :	USER NAME :	DESIGNED :	REVISED :
L:\1007\H86018\WD.13\Draw\CA00.Sheets\046255.Details.dgn	Brian Bond	BMB	-
		DRAWN :	REVISED :
		RAH	-
		CHECKED :	REVISED :
		JMM	-
		DATE :	REVISED :
		3/29/2013	-

STATE OF ILLINOIS
DEPARTMENT OF TRANSPORTATION

MISCELLANEOUS DETAILS			
SCALE: N.T.S.	SHEET	OF	SHEETS
STA.	TO STA.		

F.A. RTE.	SECTION	COUNTY	TOTAL SHEETS	SHEET NO.
N/A	PARKS ROADS	JASPER	66	66
CONTRACT NO. 46255				
ILLINOIS FED. AID PROJECT				