


SEE 30 YAW

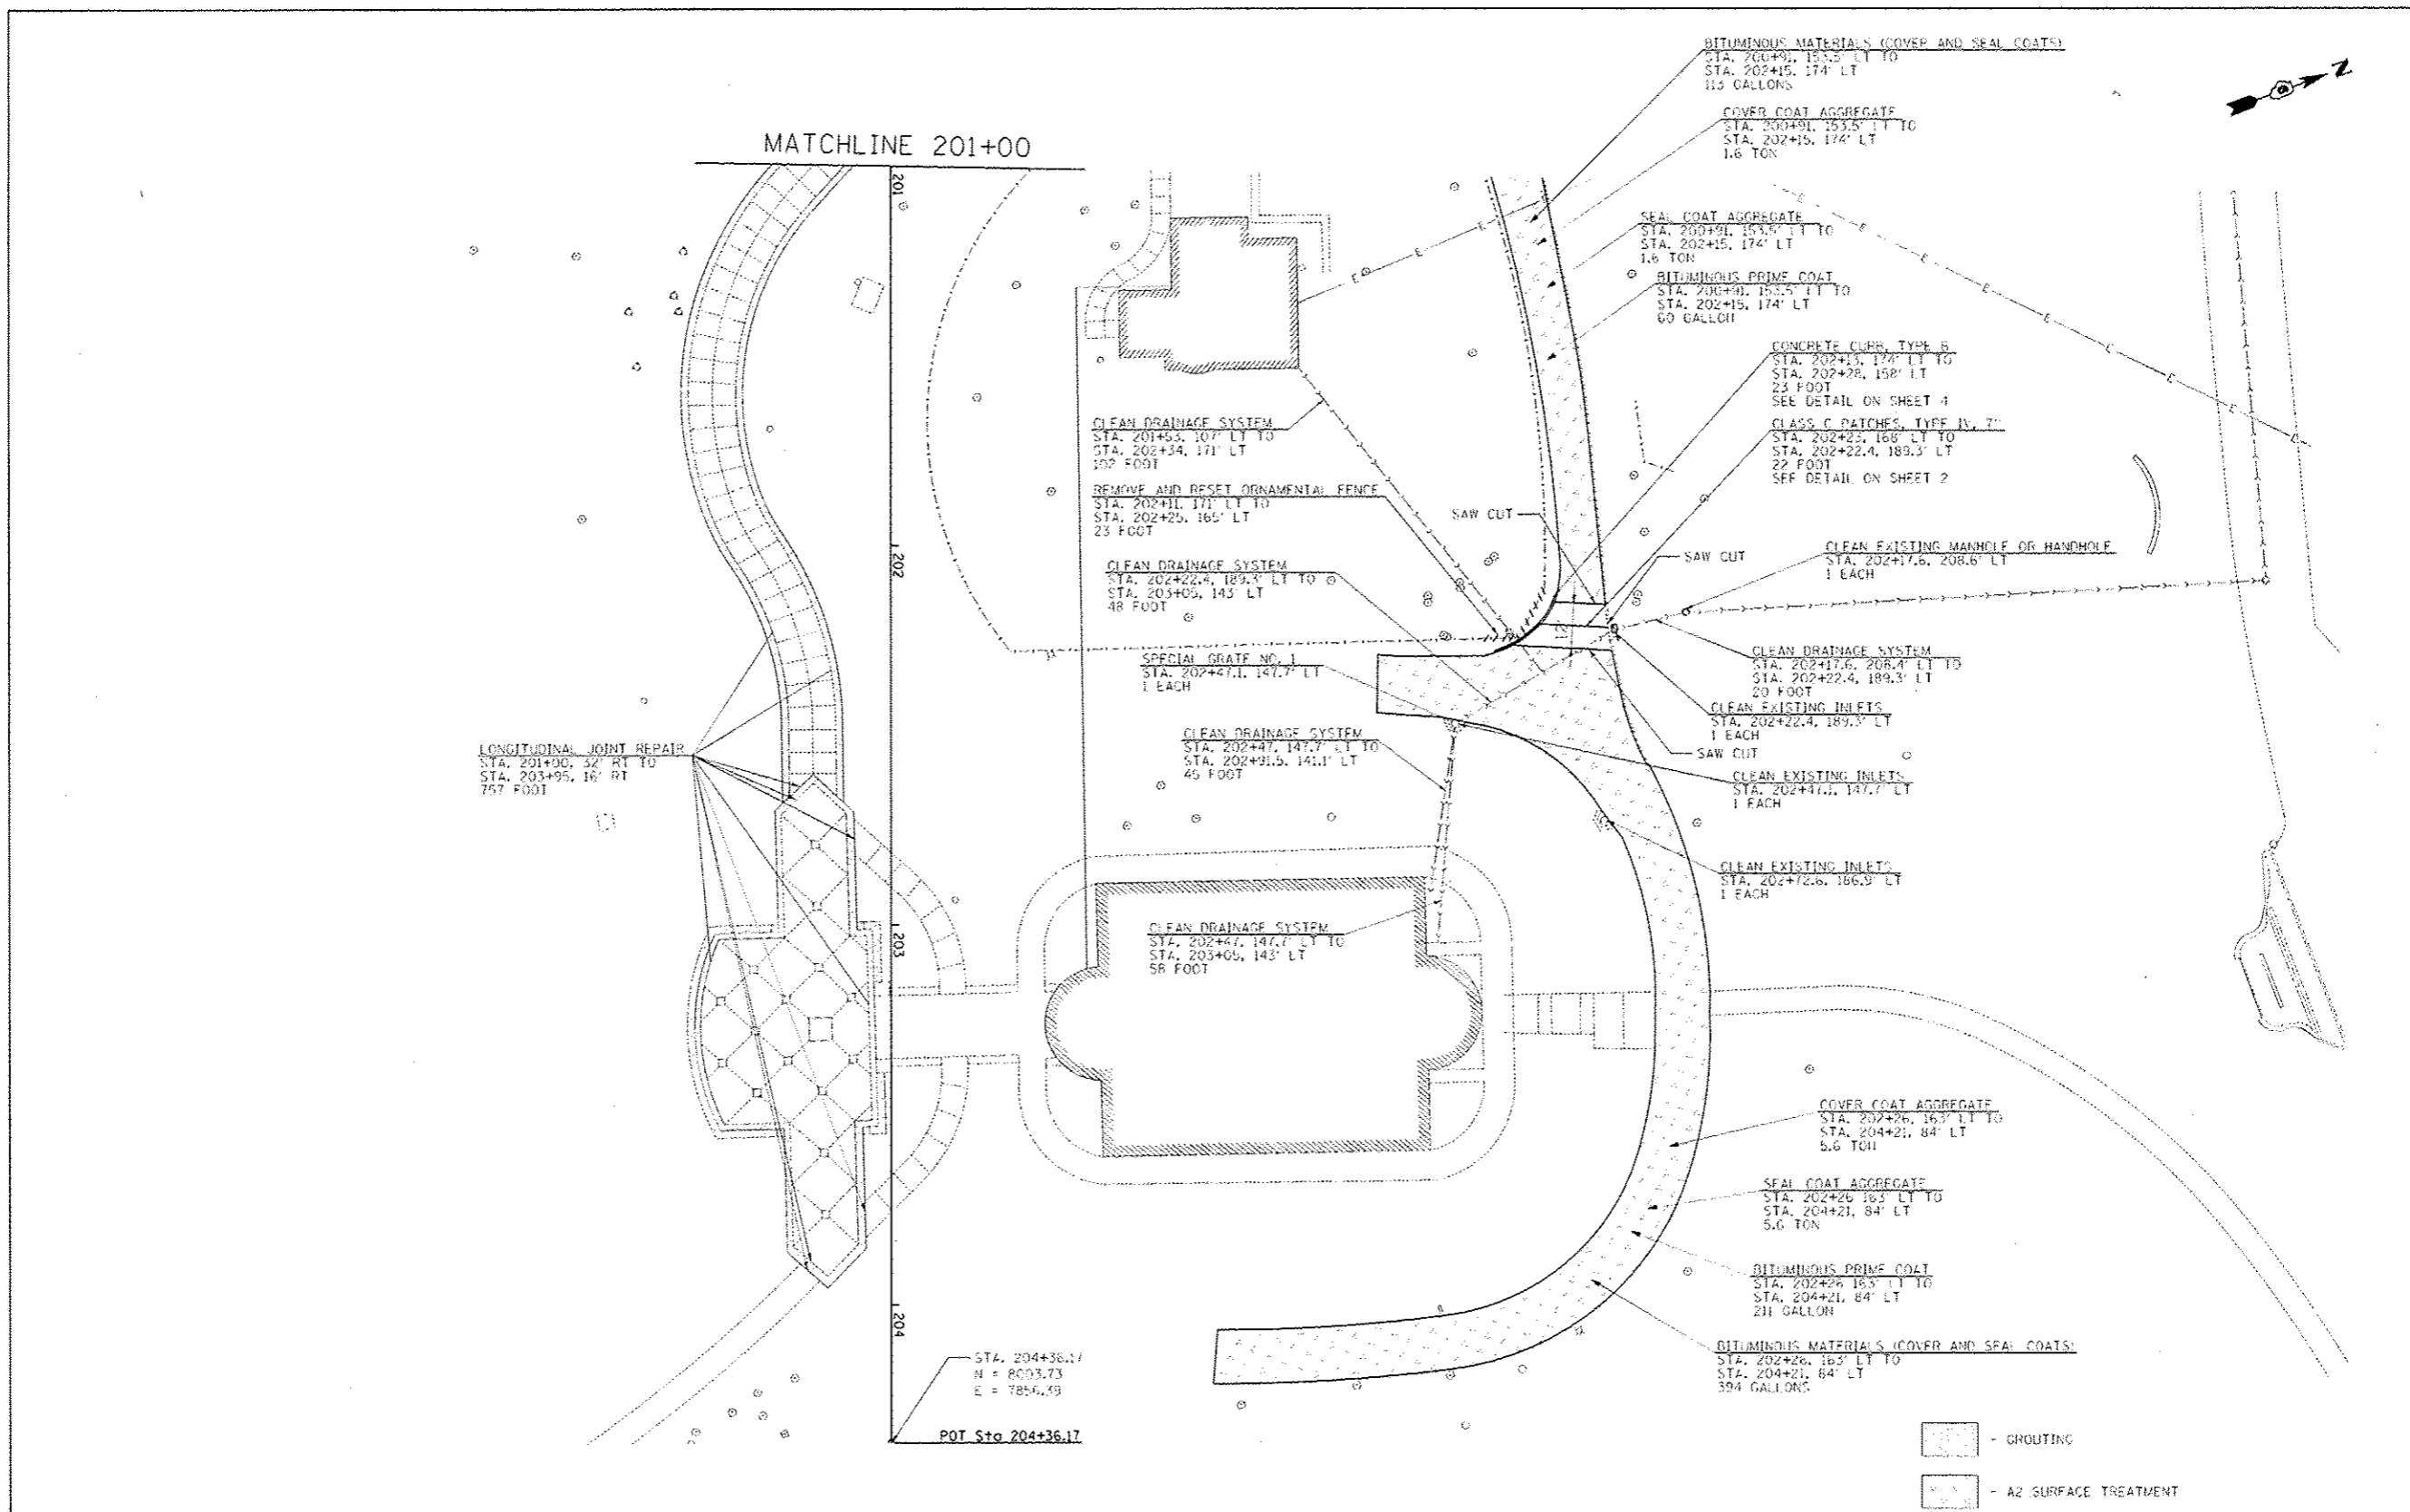

**STATE OF ILLINOIS
DEPARTMENT OF TRANSPORTATION**

**PLAN SHEET STATION 201+00 - 204+37
LINCOLN'S TOMB SITE RENOVATIONS**

SCALE: 1" = 20' SHEET 6 OF 6 SHEETS STA. 201+00 TO STA. 204+37

P.A. RTE.	SECTION	COUNTY	TOTAL SHEETS	SHEET NO.
	PARK ROADS	SANGAMON	6	6
			CONTRACT NO.	46289
ILLINOIS FED. AID PROJECT				

JOB NO. 250-061-X VASCONCELLES ENGINEERING CORP. DESIGN FIRM REGISTRATION NUMBER 184-002107