
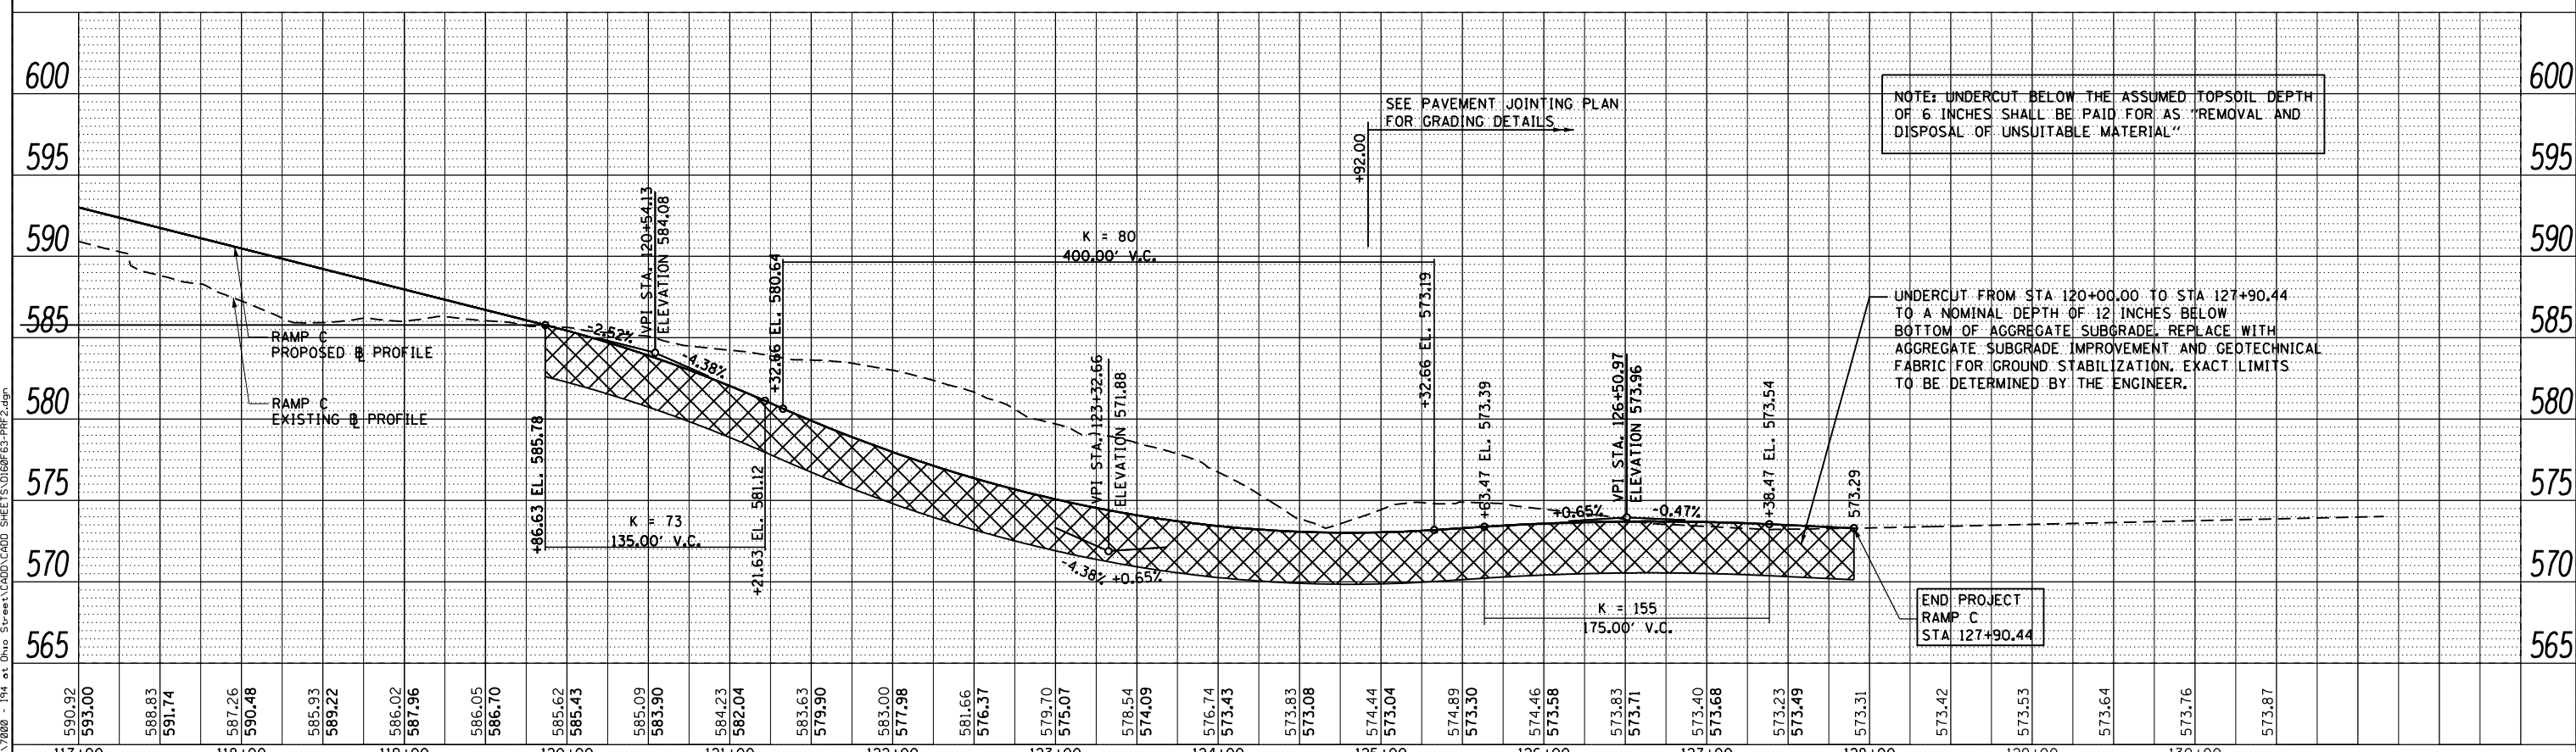


FILE NAME = I:\7000 - 194 at Ohio Street\CADD\CADD_SHEET\SD1606\63-PRF2.dgn

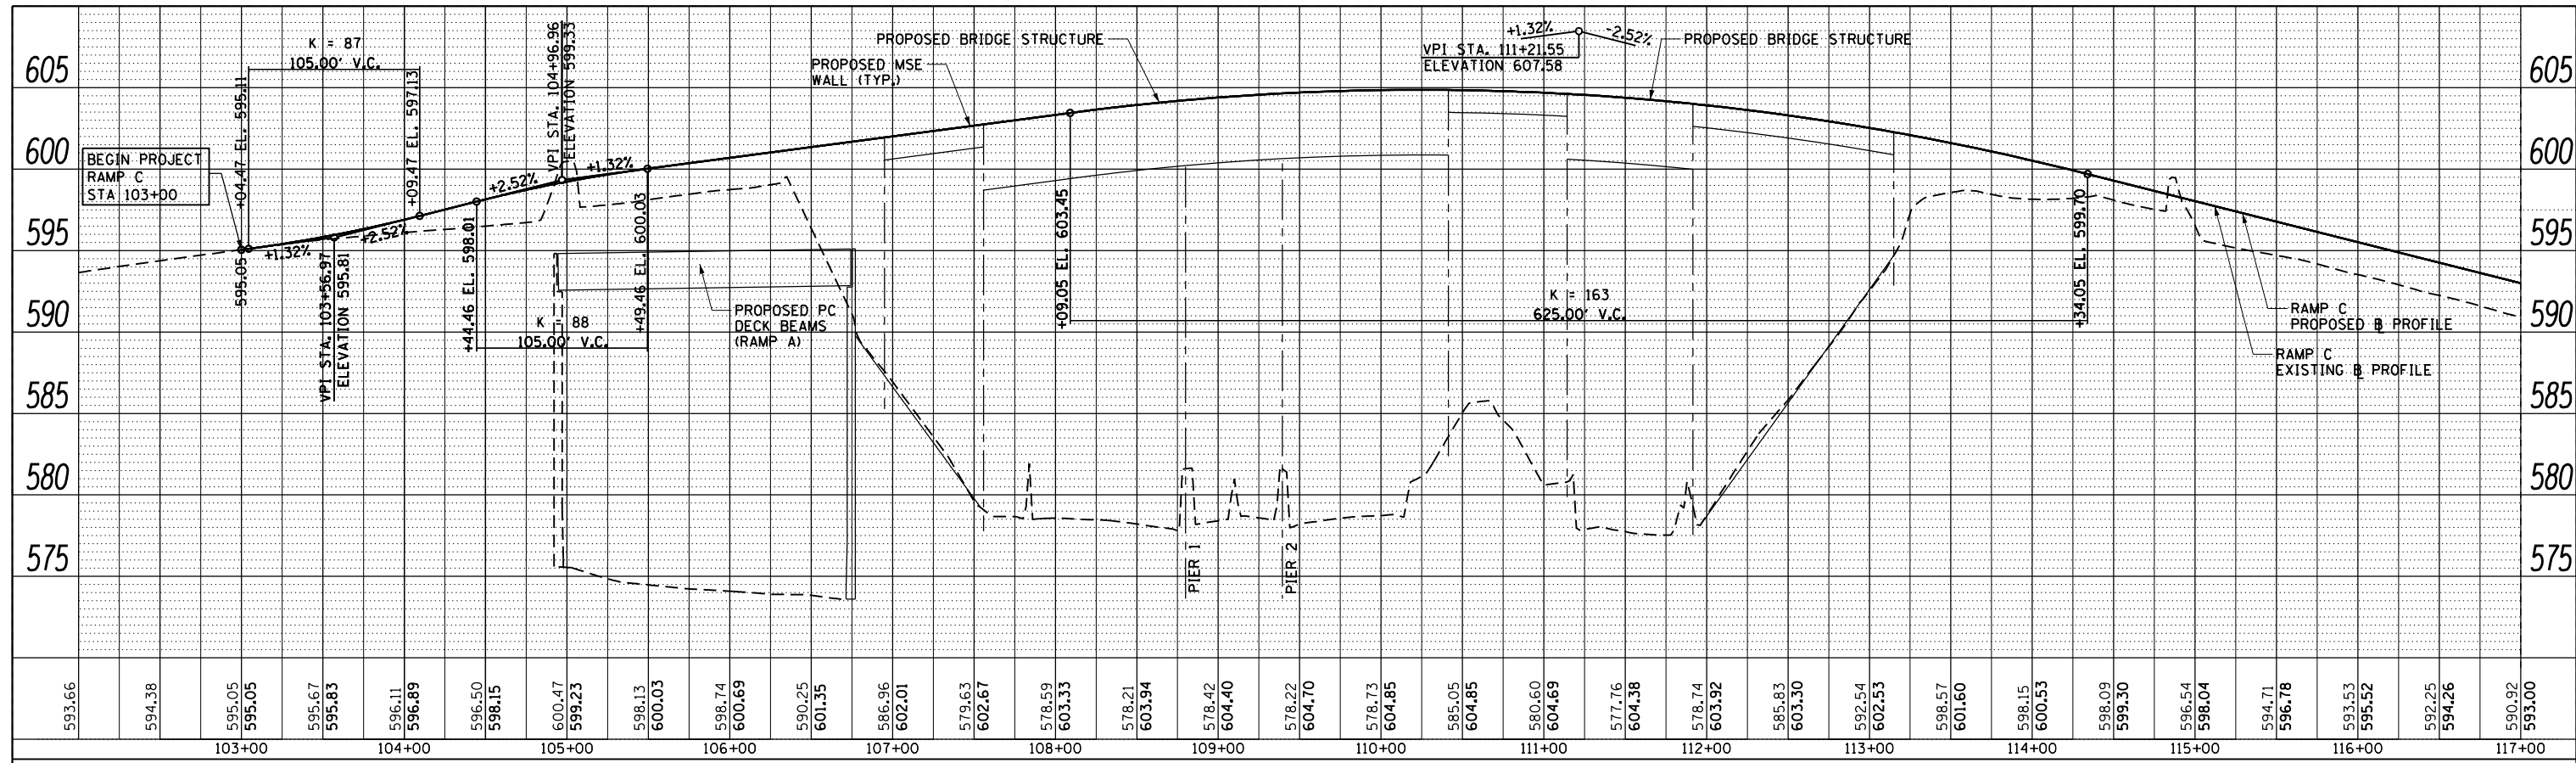

NOTE: UNDERCUT BELOW THE ASSUMED TOPSOIL DEPTH OF 6 INCHES SHALL BE PAID FOR AS "REMOVAL AND DISPOSAL OF UNSUITABLE MATERIAL"

UNDERCUT FROM STA 120+00.00 TO STA 127+90.44 TO A NOMINAL DEPTH OF 12 INCHES BELOW BOTTOM OF AGGREGATE SUBGRADE. REPLACE WITH AGGREGATE SUBGRADE IMPROVEMENT AND GEOTECHNICAL FABRIC FOR GROUND STABILIZATION. EXACT LIMITS TO BE DETERMINED BY THE ENGINEER.

COLLINS ENGINEERS

USER NAME = r9a11	DESIGNED -	REVISED -
PLOT SCALE = 100.000' / in.	DRAWN -	REVISED -
PLOT DATE = 3/25/2013	CHECKED -	REVISED -
	DATE -	REVISED -

**STATE OF ILLINOIS
DEPARTMENT OF TRANSPORTATION**

PROPOSED ROADWAY PROFILE RAMP C				
SCALE:	SHEET NO.	OF	SHEETS	STA. TO STA.

F.A.I. RTE.	SECTION	COUNTY	TOTAL SHEETS	SHEET NO.
90/94	0303-474H-R	COOK	368	47
CONTRACT NO. 60F63				
FED. ROAD DIST. NO. 1 ILLINOIS FED. AID PROJECT				