



FILE NAME = I:\7000 - 194 at Ohio Street\CADD\CADD_SHEETS\DI60F63-SUPER.dgn

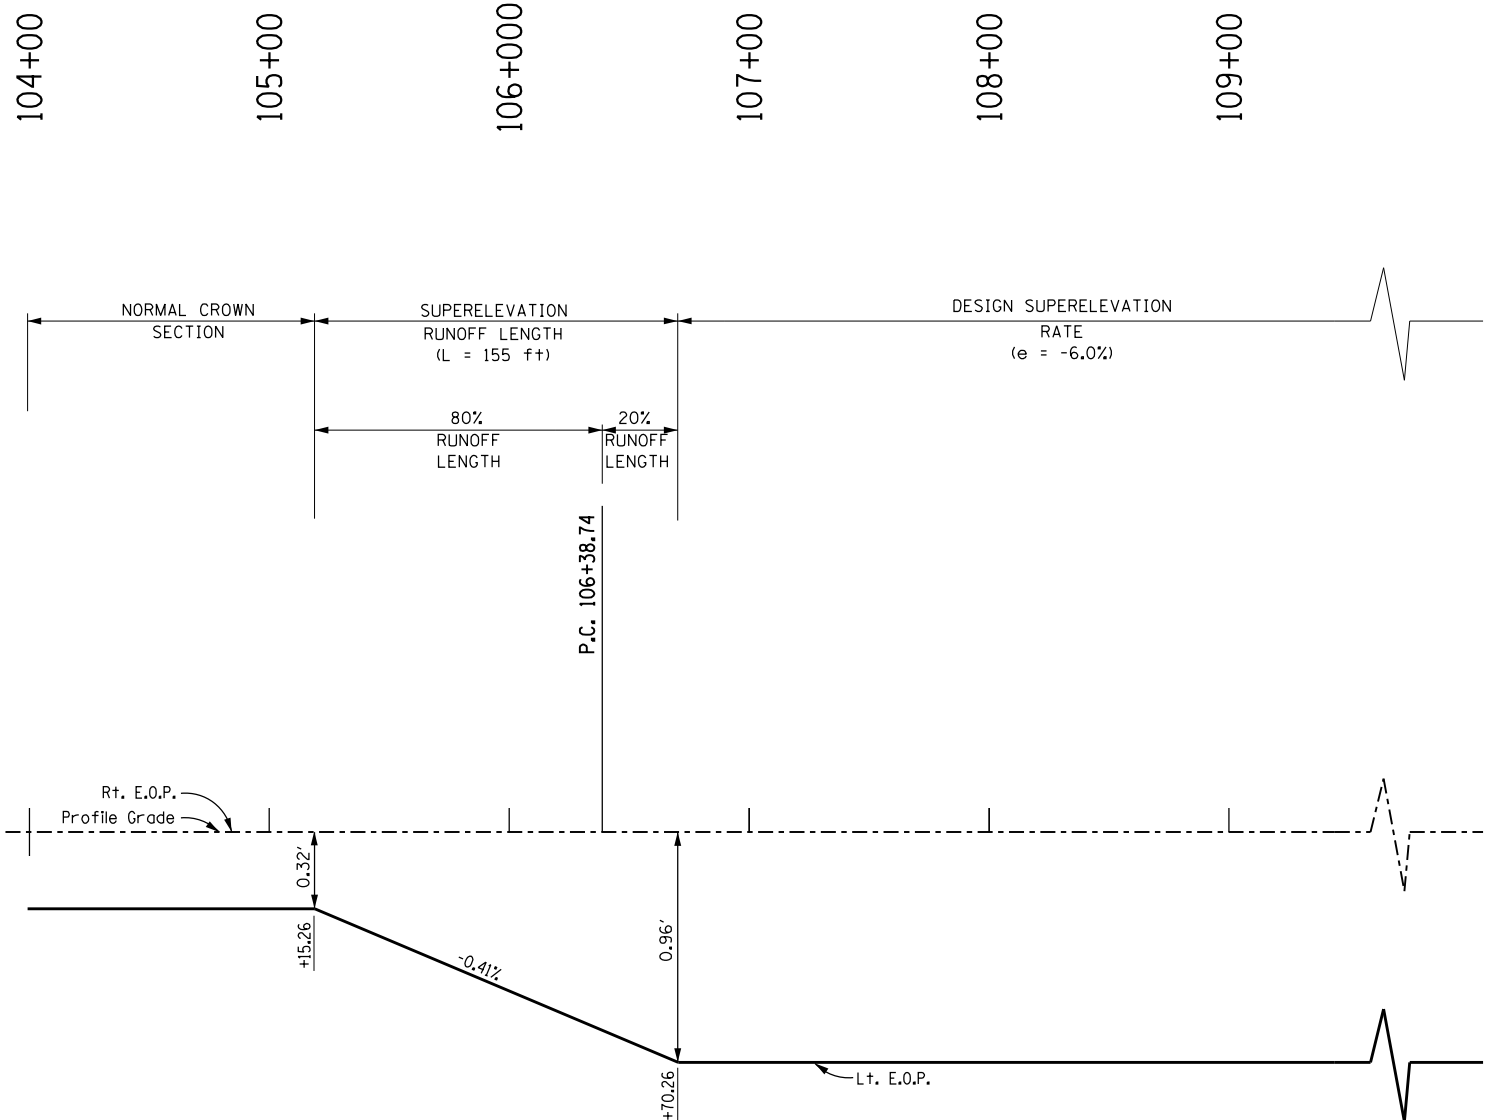

SUPERELEVATION DIAGRAM
RAMP C: CURVE RAMP C-1
 DESIGN SPEED = 45 mph
 R = 394'
 SE = 6.0%

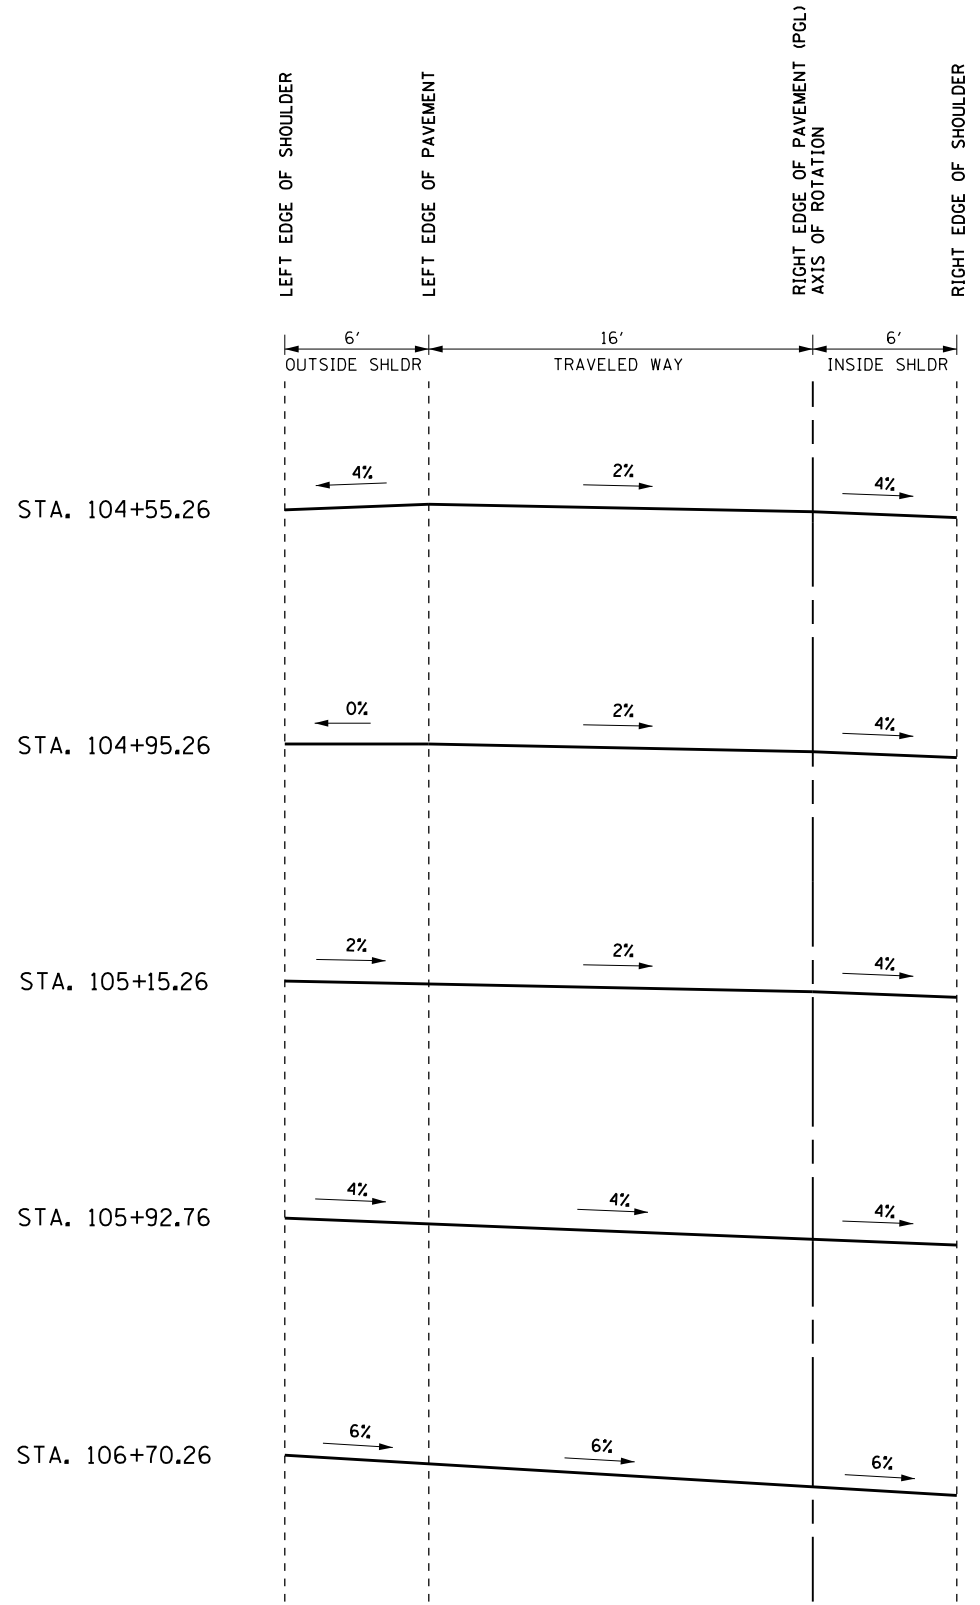

USER NAME = rge11	DESIGNED -	REVISED -
PLOT SCALE = 8.0000' / in.	DRAWN -	REVISED -
PLOT DATE = 3/25/2013	CHECKED -	REVISED -
	DATE -	REVISED -

STATE OF ILLINOIS
DEPARTMENT OF TRANSPORTATION

I-90/94 AT OHIO STREET			
SUPERELEVATION DIAGRAM			
SCALE:	SHEET NO.	OF SHEETS	STA. TO STA.

F.A.I. RTE.	SECTION	COUNTY	TOTAL SHEETS	SHEET NO.
90/94	0303-474HB-R	COOK	368	57
CONTRACT NO. 60F63				
FED. ROAD DIST. NO. 1 ILLINOIS FED. AID PROJECT				