
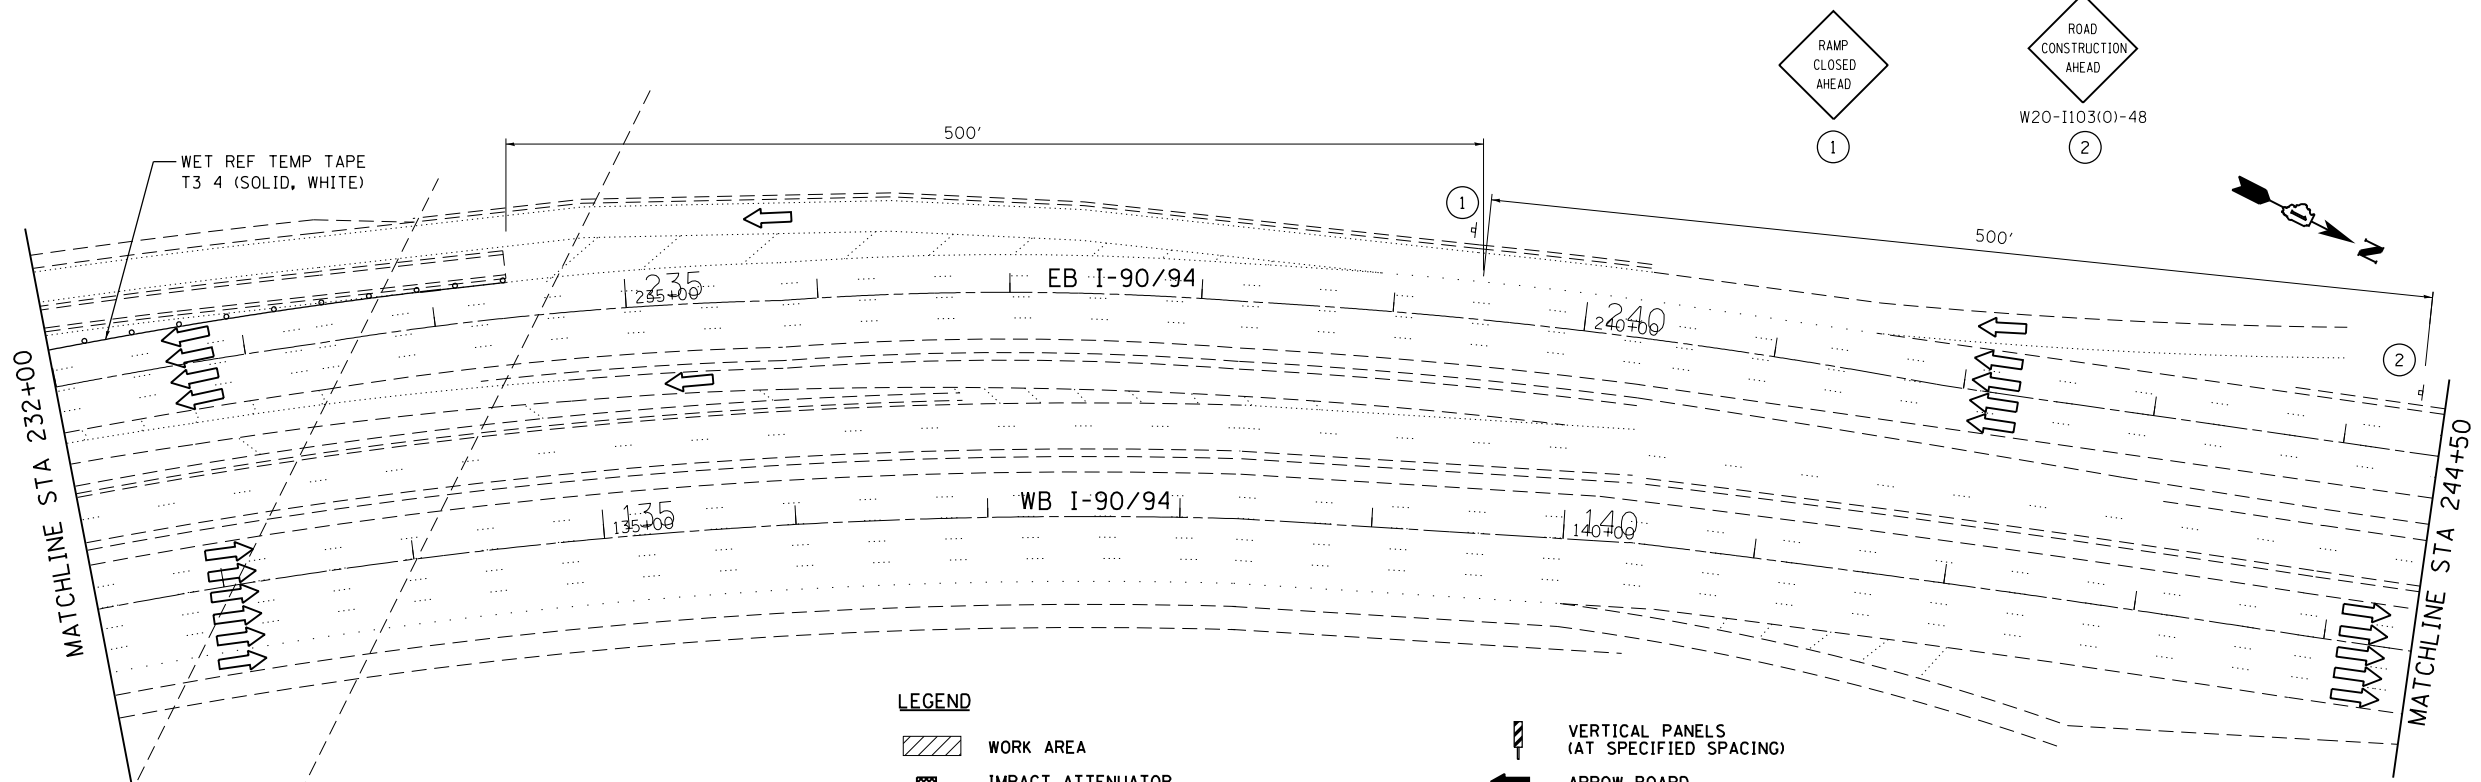


FILE NAME = I:\7000 - 194 at Ohio Street\CADD\CADD\_SHEETS\MOT\0160F63-ht-staging\stag2-RampD.dgn

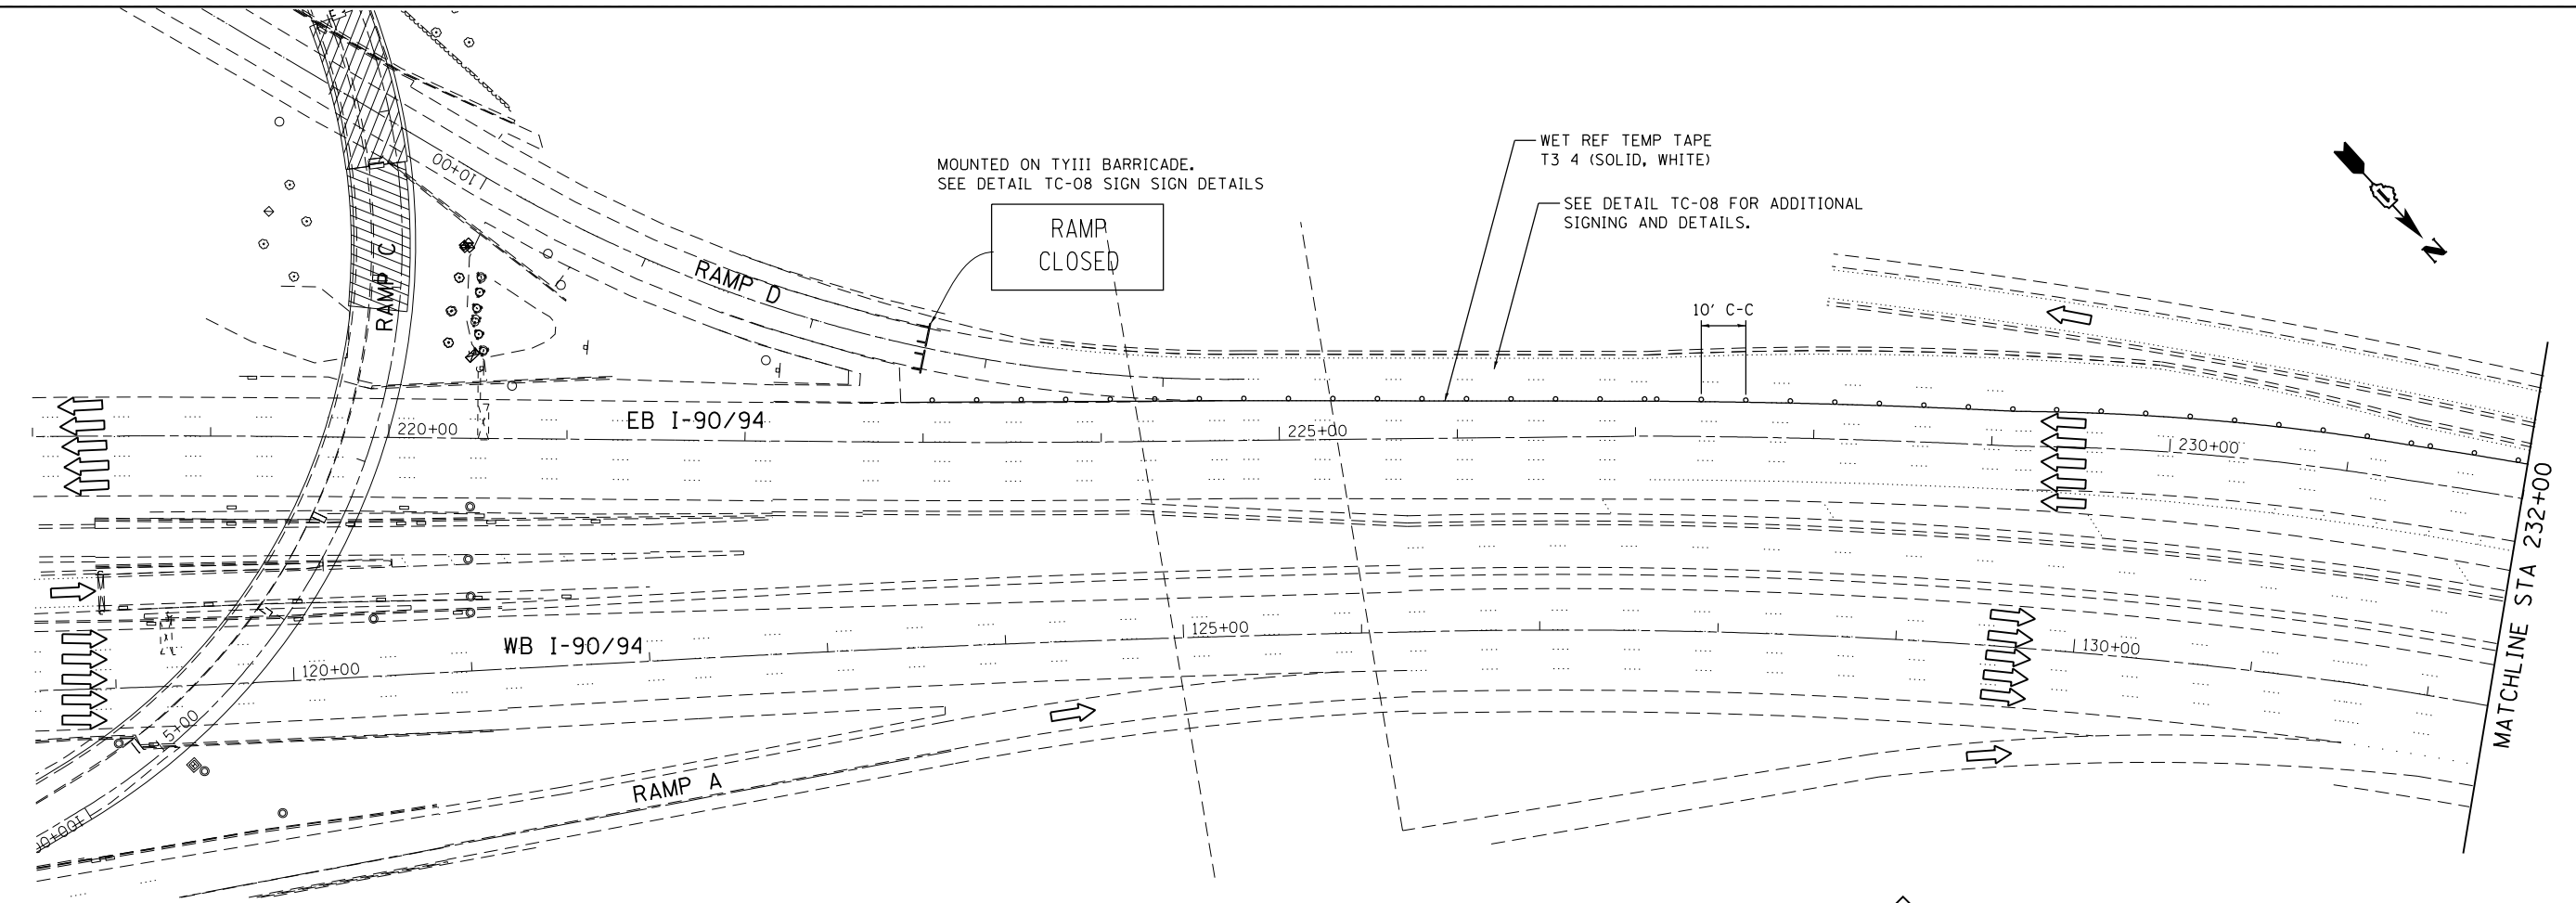

- LEGEND**
- WORK AREA
  - IMPACT ATTENUATOR
  - TEMPORARY CONCRETE BARRIER
  - TYPE II BARRICADES OR DRUMS WITH STEADY BURN MONODIRECTIONAL LIGHT (AT SPECIFIED SPACING)
  - DIRECTION OF TRAFFIC FLOW
  - SIGN
  - VERTICAL PANELS (AT SPECIFIED SPACING)
  - ARROW BOARD
  - TYPE III BARRICADE
  - BARRIER WALL MARKERS (AT SPECIFIED SPACING)
  - TEMPORARY PAVEMENT, CURRENT STAGE
  - TEMPORARY PAVEMENT, PREVIOUS STAGE

**COLLINS ENGINEERS**

USER NAME = rge11	DESIGNED -	REVISED -
PLOT SCALE = 100.000000' / in.	DRAWN -	REVISED -
PLOT DATE = 3/25/2013	CHECKED -	REVISED -
	DATE -	REVISED -

**STATE OF ILLINOIS  
DEPARTMENT OF TRANSPORTATION**

**STAGING AND TRAFFIC CONTROL  
RAMP D STAGE II  
SUBSTAGE B**

SCALE:	SHEET NO.	OF SHEETS	STA.	TO STA.
--------	-----------	-----------	------	---------

F.A.I. RE.	SECTION	COUNTY	TOTAL SHEETS	SHEET NO.
90/94	0303-474HB-R	COOK	368	88
CONTRACT NO. 60F63				
FED. ROAD DIST. NO. 1 ILLINOIS FED. AID PROJECT				