


LEGEND

- WORK AREA
- IMPACT ATTENUATOR
- TEMPORARY CONCRETE BARRIER
- TYPE II BARRICADES OR DRUMS WITH STEADY BURN MONODIRECTIONAL LIGHT (AT SPECIFIED SPACING)
- DIRECTION OF TRAFFIC FLOW
- SIGN
- VERTICAL PANELS (AT SPECIFIED SPACING)
- ARROW BOARD
- TYPE III BARRICADE
- BARRIER WALL MARKERS (AT SPECIFIED SPACING)
- TEMPORARY PAVEMENT, CURRENT STAGE
- TEMPORARY PAVEMENT, PREVIOUS STAGE

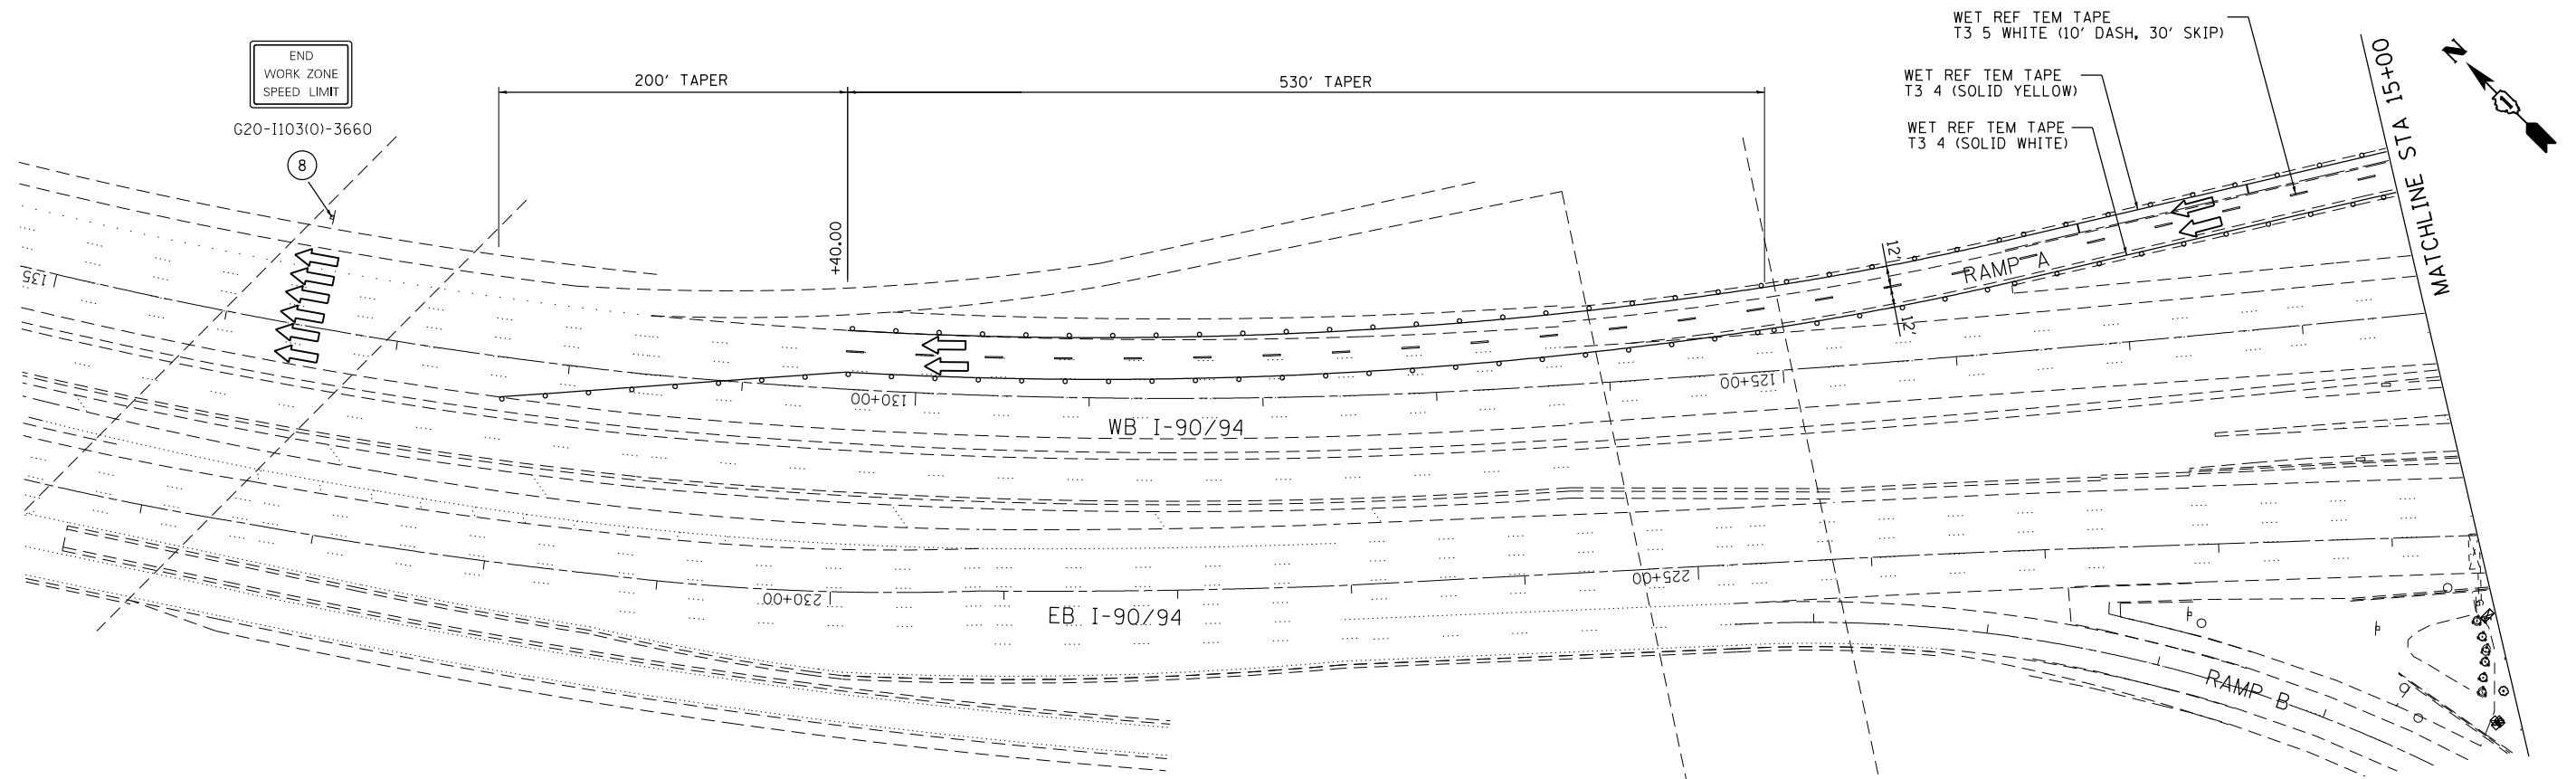

FILE NAME = \\collinsengr.com\1\adate\1\Posanden\DDCS\72000 - I94.ct.Obv.Street\CADD\CADD_SHEETS\MOT\DIR6063-ht-staging-stg2-RampB.dgn

COLLINS ENGINEERS

USER NAME = r9e11
 PLOT SCALE = 100.000' / 1" IN.
 PLOT DATE = 3/25/2013

DESIGNED -
 DRAWN -
 CHECKED -
 DATE -

REVISED -
 REVISED -
 REVISED -
 REVISED -

**STATE OF ILLINOIS
 DEPARTMENT OF TRANSPORTATION**

**STAGING AND TRAFFIC CONTROL
 I-90/94 STAGE II
 SUBSTAGE C**

SCALE: SHEET NO. OF SHEETS STA. TO STA.

F.A.I. RE. 90/94	SECTION 0303-474HB-R	COUNTY COOK	TOTAL SHEETS 368	SHEET NO. 95
CONTRACT NO. 60F63				
FED. ROAD DIST. NO. 1 ILLINOIS FED. AID PROJECT				