


SIGN INFORMATION										POST			
SIGN I.D.	LOCATION	STATION	OFFSET	SIGN DESCRIPTION	PANEL TYPE	ASSEMBLY TYPE	WIDTH (IN)	HEIGHT (IN)	AREA (SQ.FT)	SUPPORT	BASE	QUANTITY	LENGTH
11	RAMP B	10+70	39.0' LT	MOD **	2	B	36	48	12	WOOD	-	1	16
12	RAMP B	10+66	17.0' RT	W13-3	2	B	90	60	37.5	WOOD	-	2	17

NOTES:
1. I-90/94 PAVEMENT MARKINGS OMITTED FOR CLARITY.

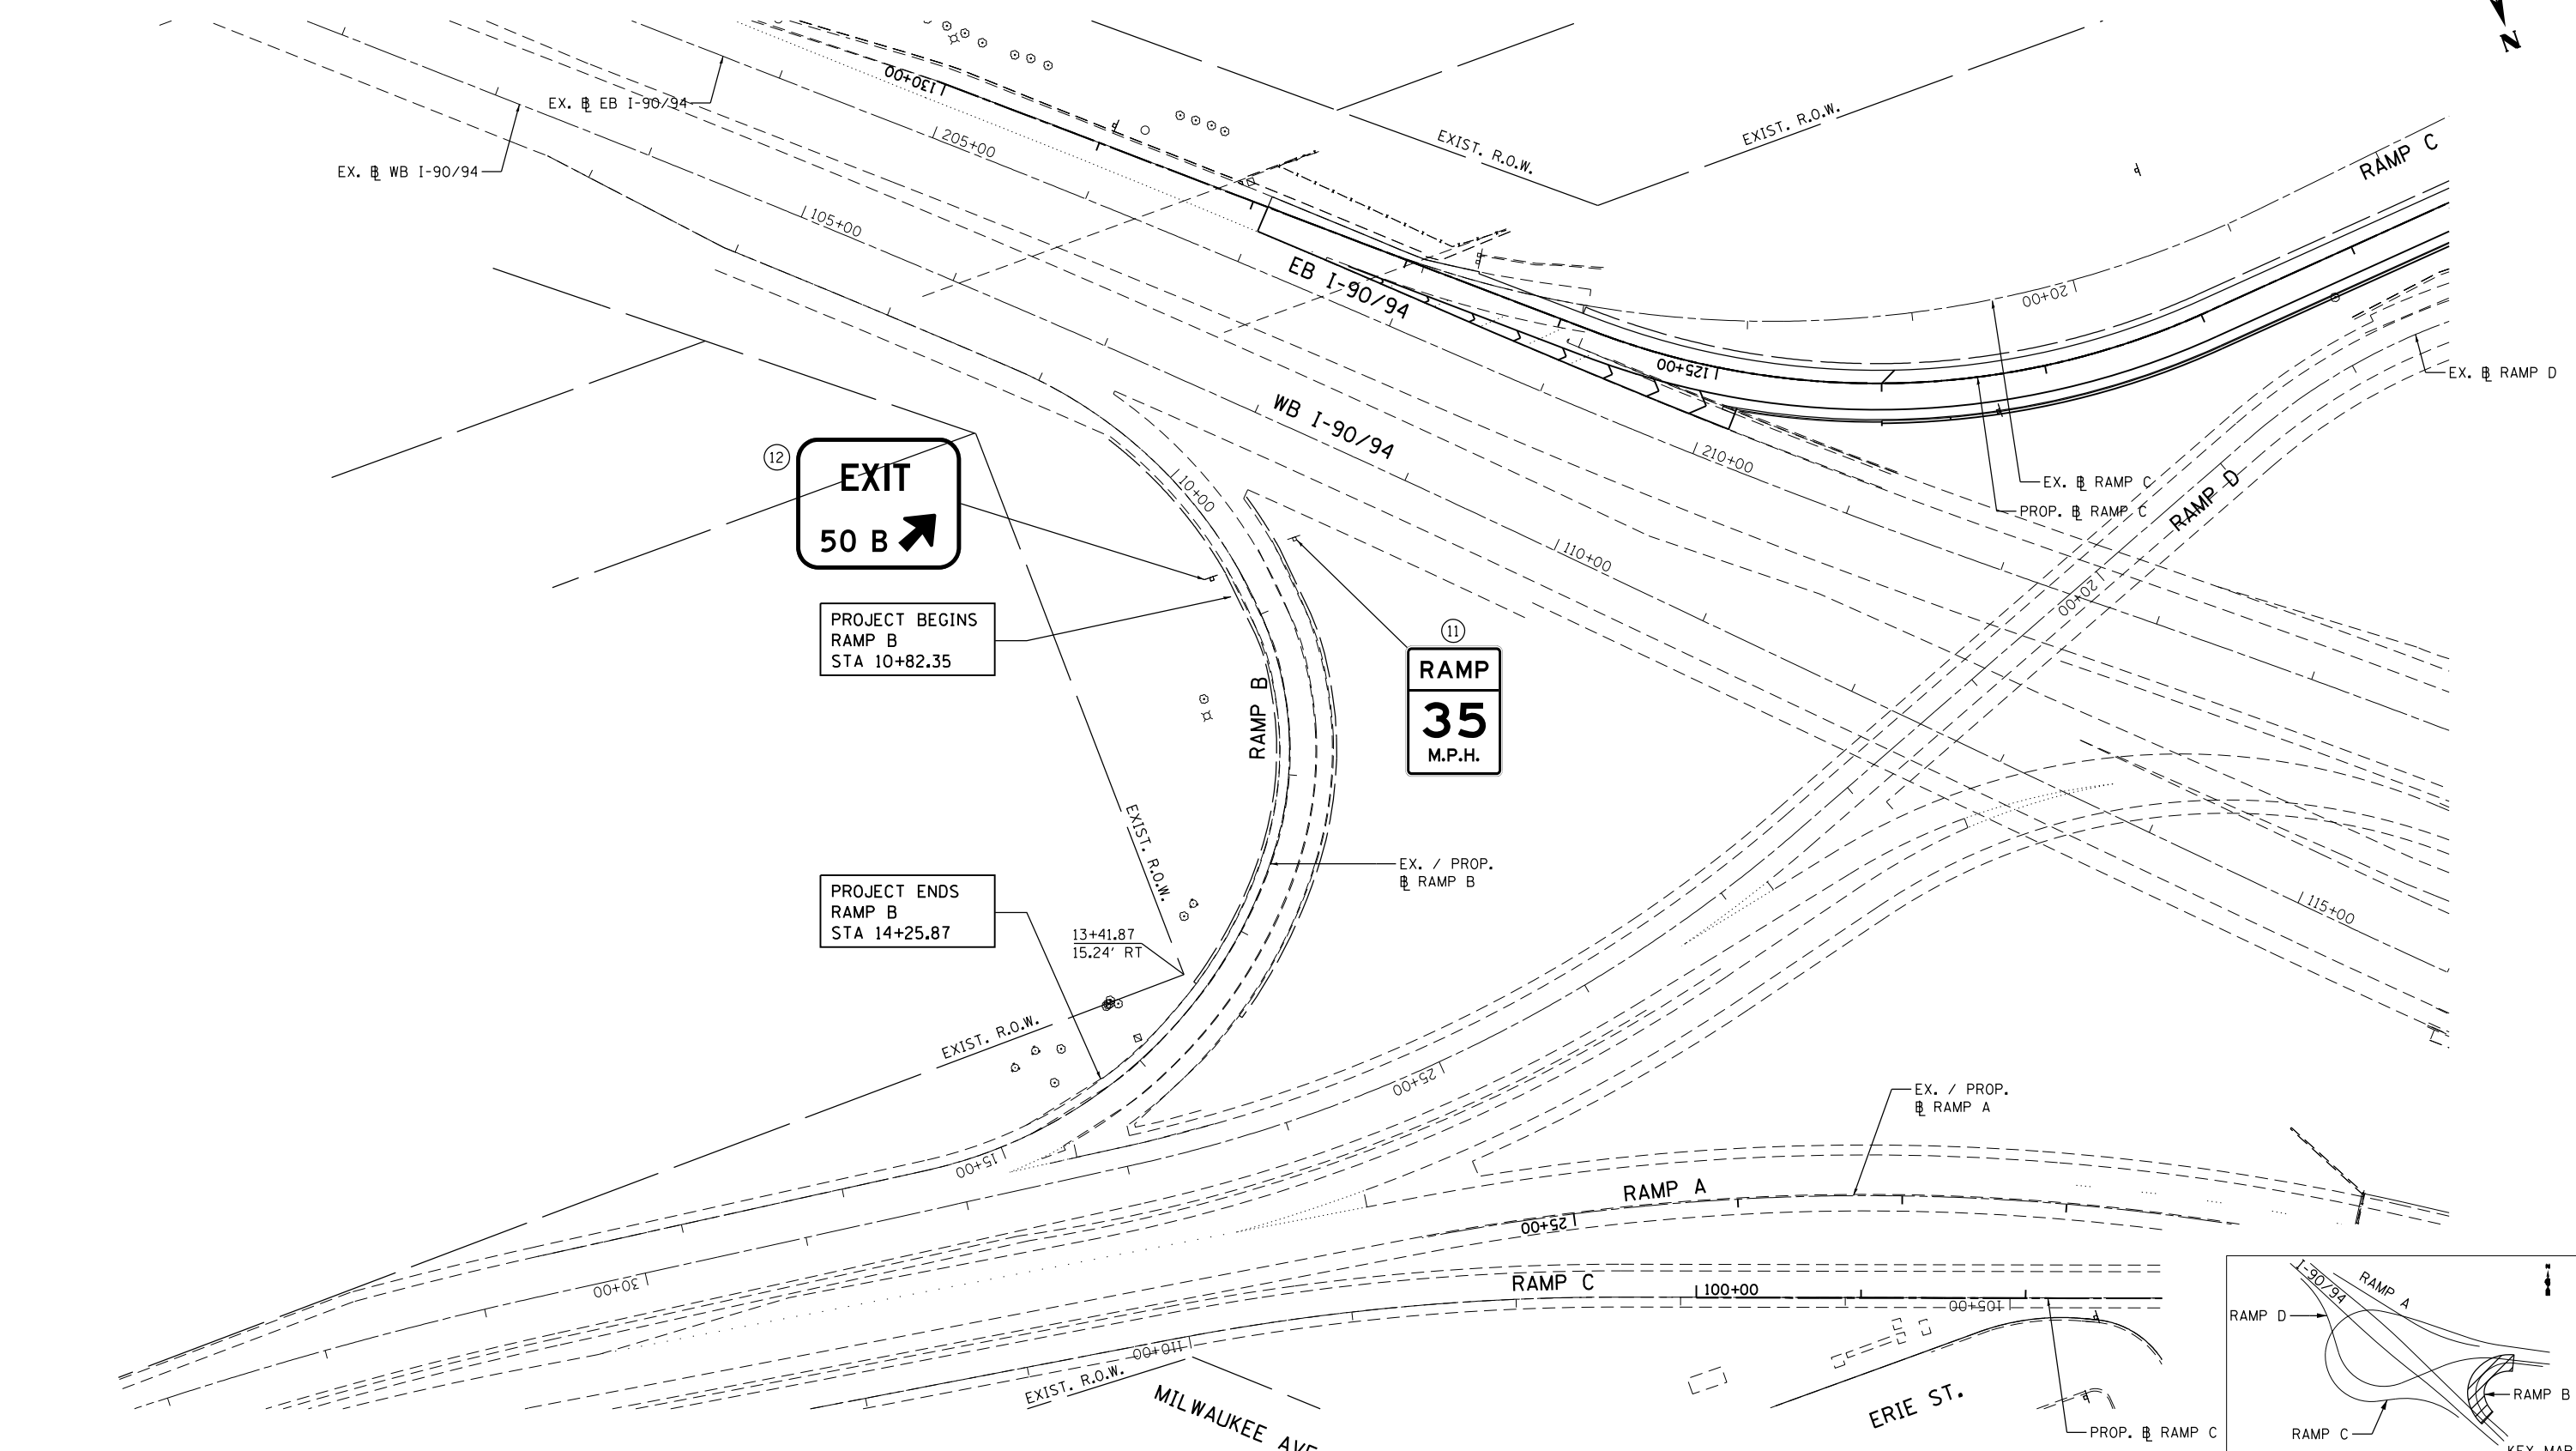

FILE NAME = I:\7000 - 194 at Ohio Street\CADD\CADD SHEETS\160663-PMIA.dgn

COLLINS ENGINEERS

USER NAME = rge11
 PLOT SCALE = 100.000000' / in.
 PLOT DATE = 3/25/2013

DESIGNED -
 DRAWN -
 CHECKED -
 DATE -

REVISED -
 REVISED -
 REVISED -
 REVISED -

**STATE OF ILLINOIS
 DEPARTMENT OF TRANSPORTATION**

**RAMP B
 PAVEMENT MARKING AND SIGNING**

SCALE: SHEET NO. OF SHEETS STA. TO STA.

F.A.I. RTE.	SECTION	COUNTY	TOTAL SHEETS	SHEET NO.
90/94	0303-474HB-R	COOK	368	144
CONTRACT NO. 60F63				
FED. ROAD DIST. NO. 1 ILLINOIS FED. AID PROJECT				