

LIST OF SHEETS

1. OVERALL GENERAL PLAN
2. OVERALL TOTAL BILL OF MATERIAL



DESIGN SPECIFICATIONS


2012 AASHTO LRFD Bridge Design Specifications, 6th Edition

LOADING HL-93

Allow 50#/sq. ft. for future wearing surface.

SEISMIC DATA

Seismic Performance Zone (SPZ) = 1
 Design Spectral Acceleration at 1.0 sec. (S_{D1}) = 0.085g
 Design Spectral Acceleration at 0.2 sec. (S_{D5}) = 0.143g
 Soil Site Class = D

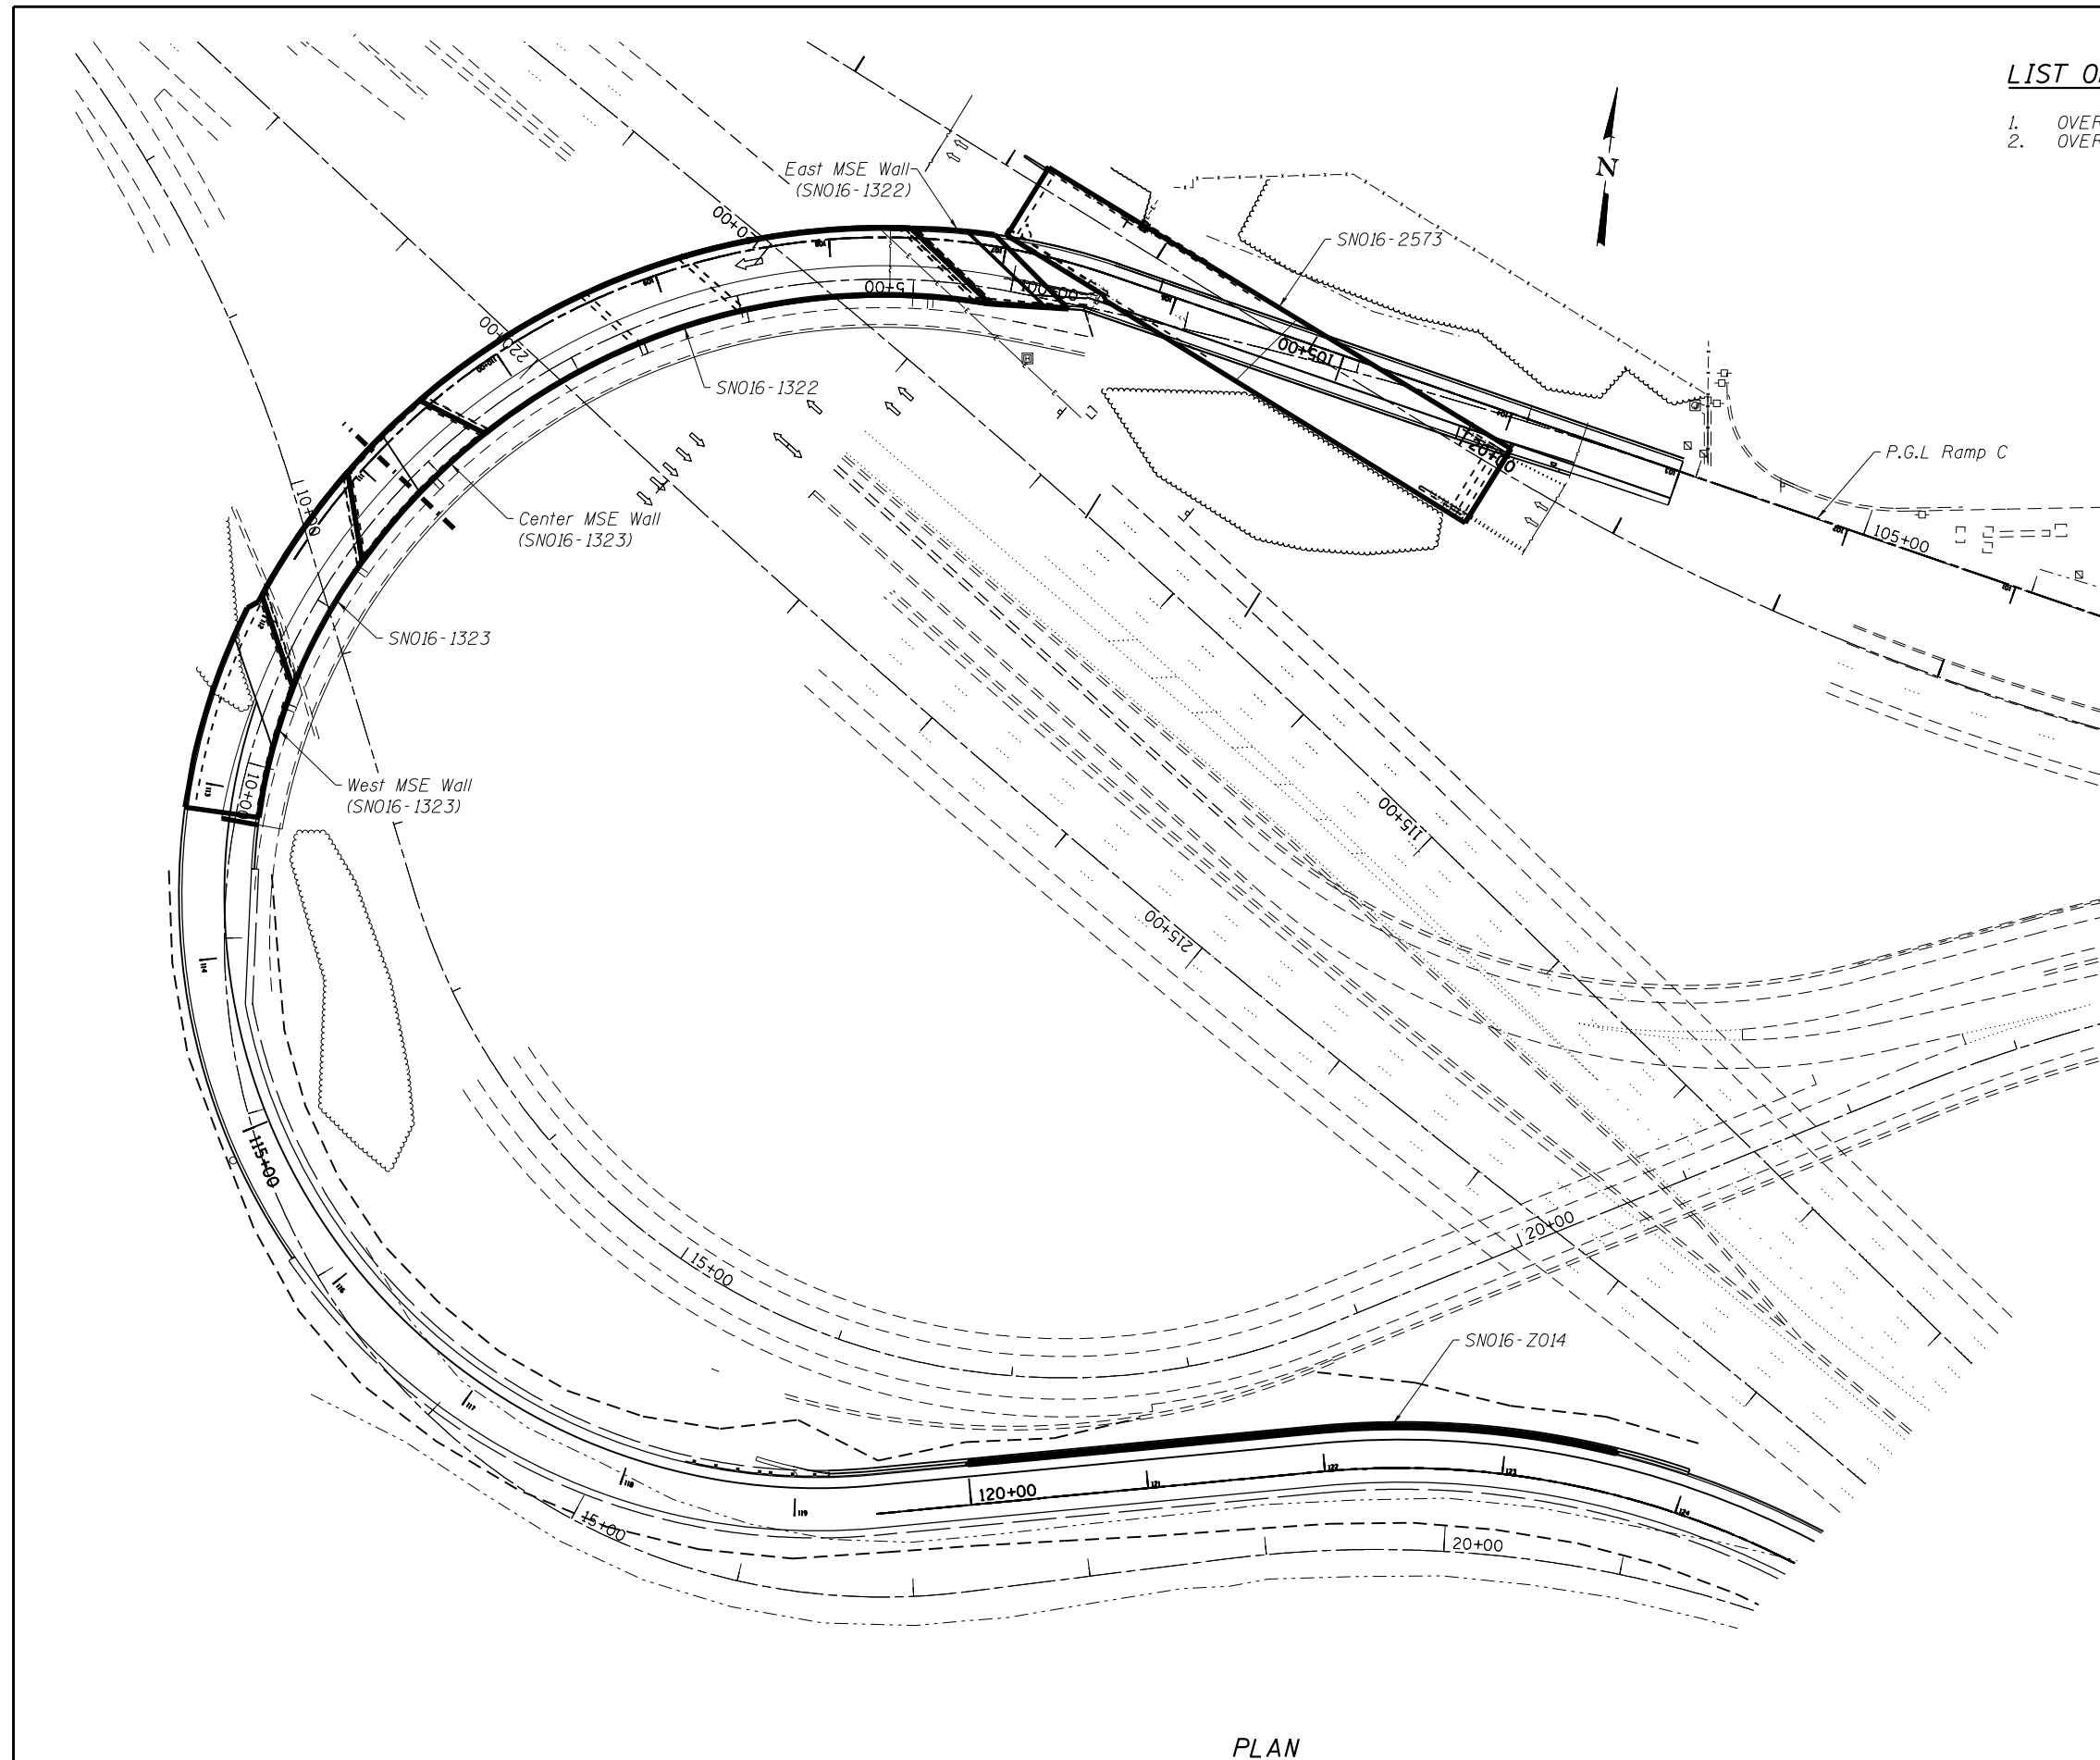

PLAN

OVERALL GENERAL PLAN
ONTARIO STREET OVER F.A.I. RT. 90/94
F.A.P. RT. 0383 - SEC. 0303-474HB-R
COOK COUNTY
STATION 109+09.65
STRUCTURE NO. 016-1322

COLLINS ENGINEERS
 133 N. Wacker Dr.
 Suite 900
 Chicago, IL 60606
 Tel: (312) 704-9300
 Fax: (312) 704-9320
 www.collinsengr.com
 ILLINOIS PROFESSIONAL DESIGN FIRM LICENSE NO. 184-000993

USER NAME =	DESIGNED - MAH	REVISED
	CHECKED - LDB	REVISED
PLOT SCALE =	DRAWN - DR	REVISED
PLOT DATE =	CHECKED - JMH	REVISED

STATE OF ILLINOIS
DEPARTMENT OF TRANSPORTATION

OVERALL GENERAL PLAN
STRUCTURE NO. 016-1322, 016-1323, 016-2573 & 016-2014

SHEET NO. SP1 OF SP2 SHEETS

F.A.P. RTE.	SECTION	COUNTY	TOTAL SHEETS	SHEET NO.
0383	0303-474HB-R	COOK	368	191
				CONTRACT NO. 60F63
ILLINOIS FED. AID PROJECT				