


|                  |   |    |      |
|------------------|---|----|------|
| FINAL SURVEY NO. | SURVEYED PLOTTED TEMPLATE AREAS CHECKED | BY | DATE |
|                  |   |    |      |

|                     |   |    |      |
|---------------------|---|----|------|
| ORIGINAL SURVEY NO. | SURVEYED PLOTTED TEMPLATE AREAS CHECKED | BY | DATE |
|                     |   |    |      |

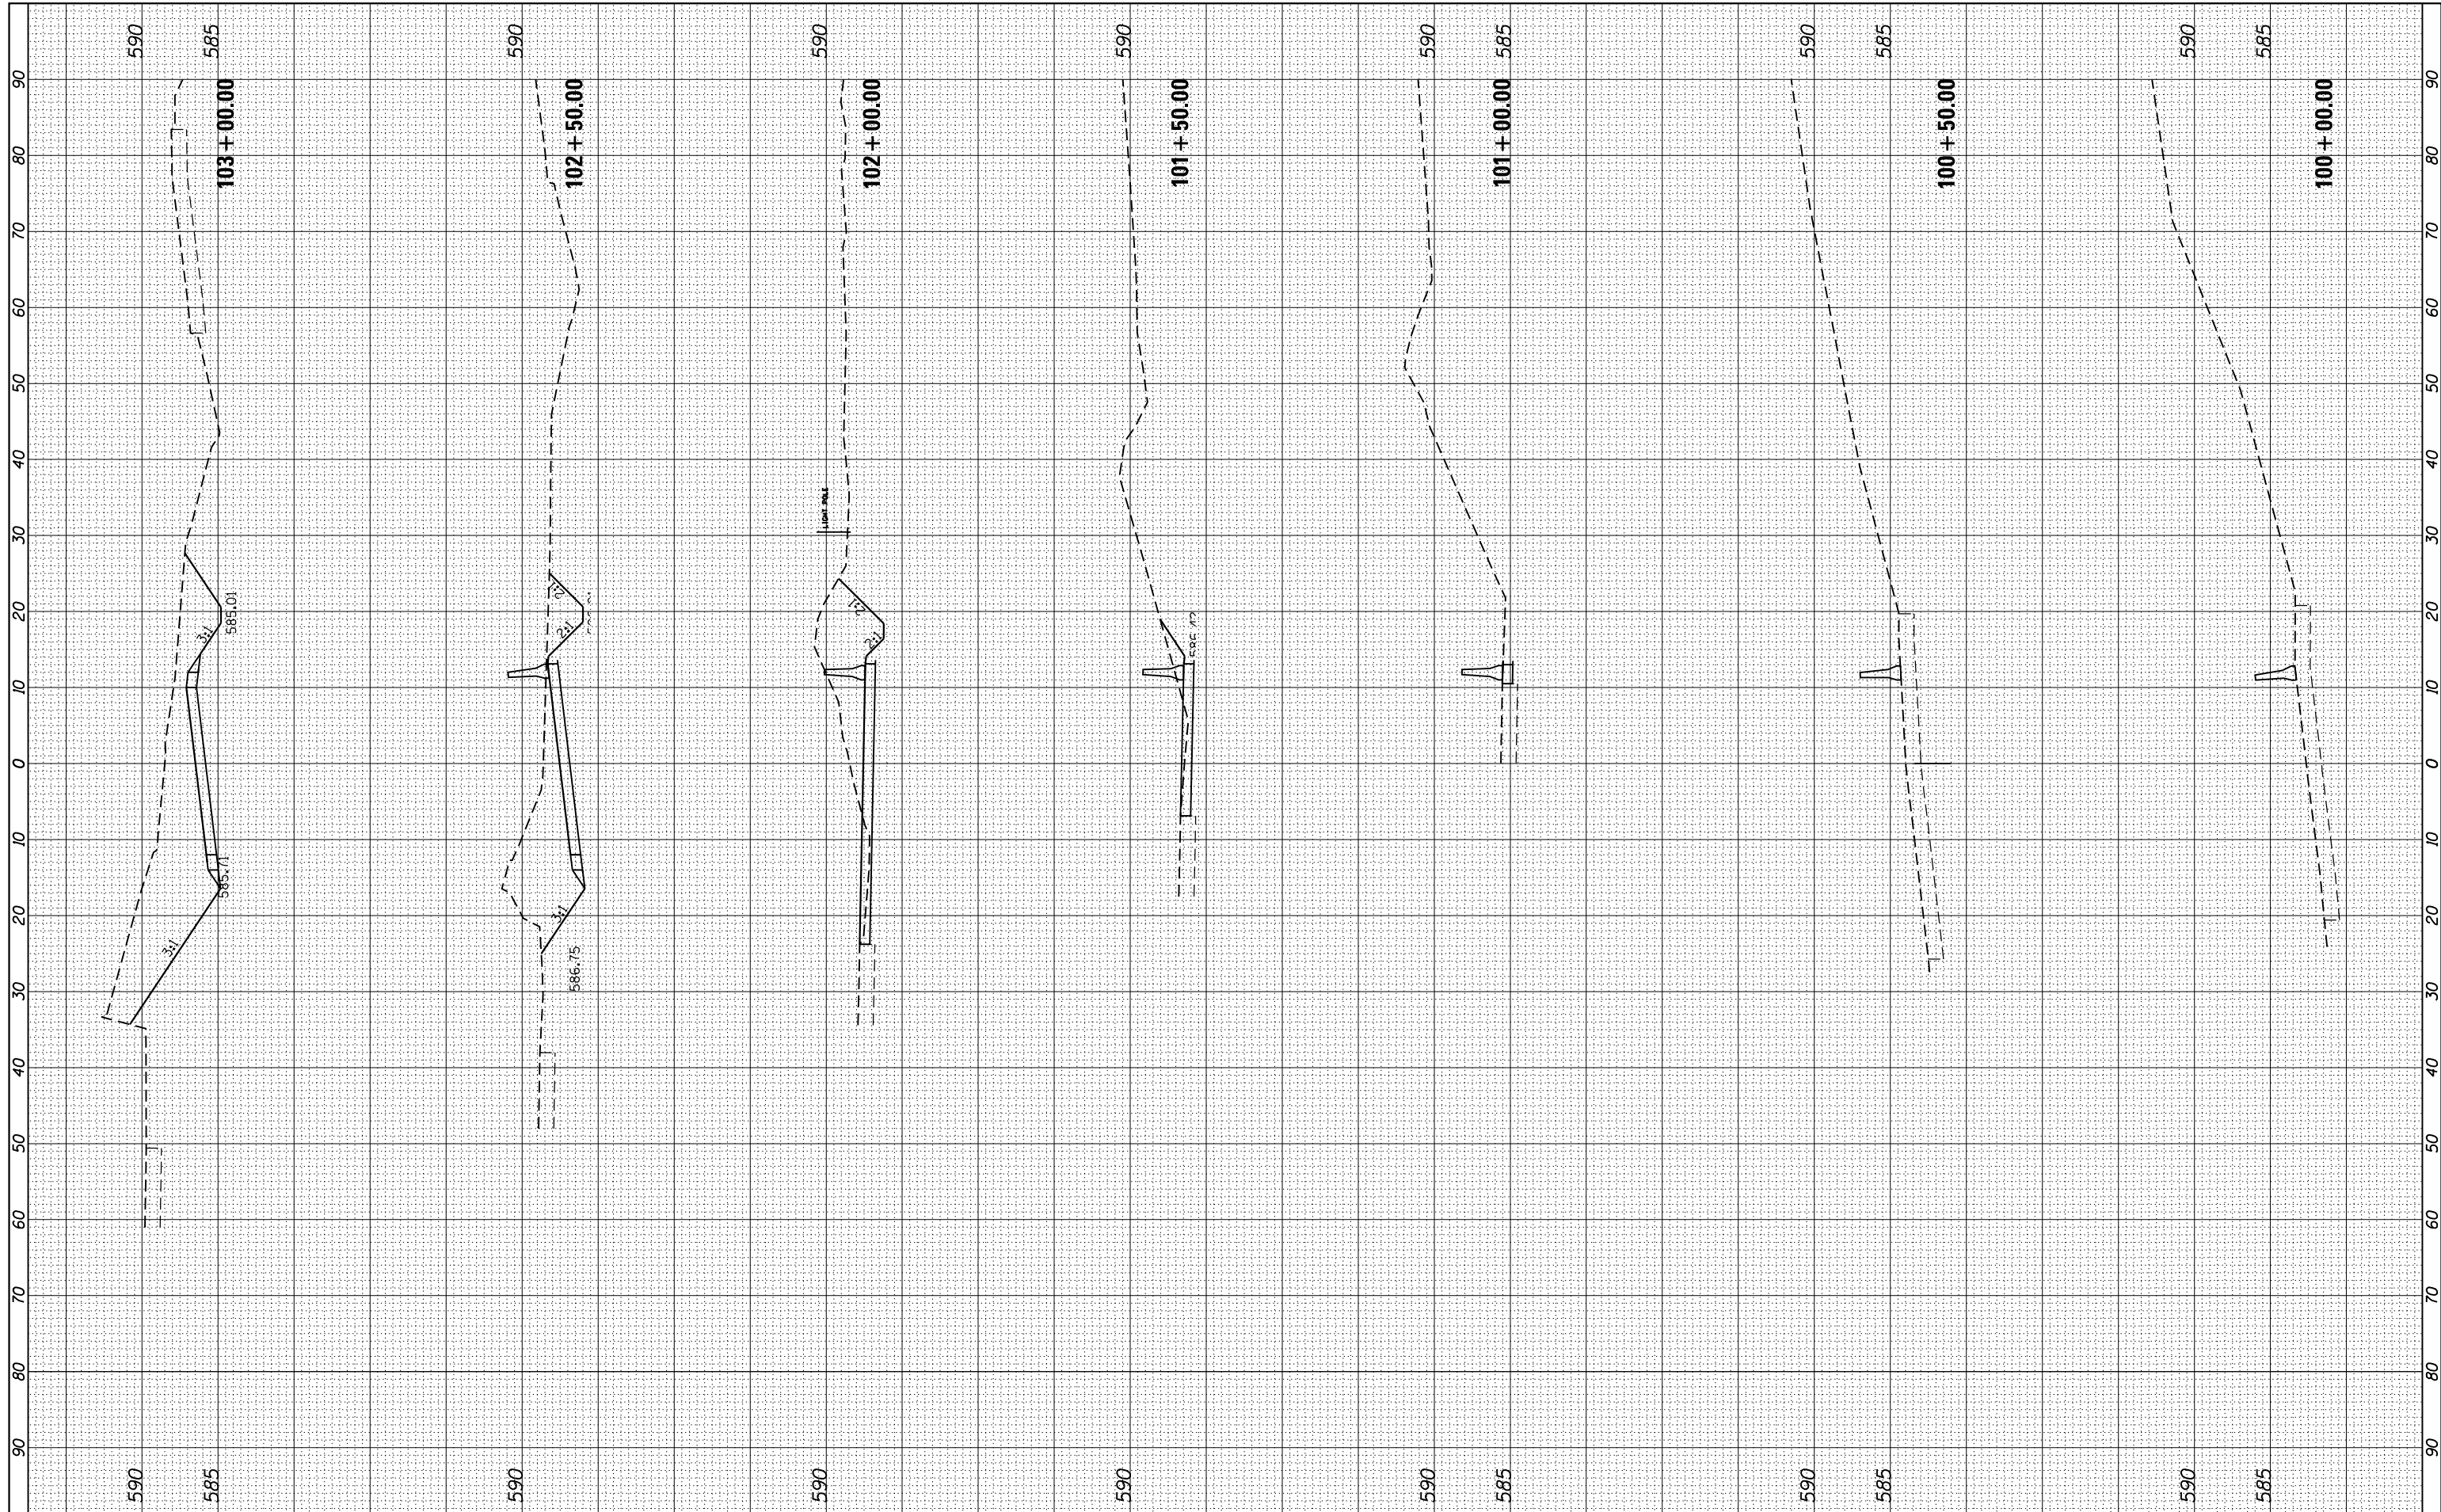

FILE NAME =  
 \*FILEL\*

USER NAME = r9e11  
 PLOT SCALE = 20.0000' / in.  
 PLOT DATE = 3/25/2013

DESIGNED -  
 DRAWN -  
 CHECKED -  
 DATE -

REVISED -  
 REVISED -  
 REVISED -  
 REVISED -

**STATE OF ILLINOIS  
 DEPARTMENT OF TRANSPORTATION**

**CROSS SECTIONS  
 I-90/94 TEMPORARY RAMP  
 STAGE II**  
 SCALE: SHEET OF SHEETS STA. 100+00.00 TO STA. 103+00.00

|                           |                         |                |                     |                  |
|---------------------------|-------------------------|----------------|---------------------|------------------|
| F.A. RTE.<br>90/94        | SECTION<br>0303-474HB-R | COUNTY<br>COOK | TOTAL SHEETS<br>368 | SHEET NO.<br>347 |
| CONTRACT NO. 60F63        |                         |                |                     |                  |
| ILLINOIS FED. AID PROJECT |                         |                |                     |                  |