


FINAL SURVEY NO.	SURVEYED PLOTTED TEMPLATE AREAS CHECKED	BY	DATE

ORIGINAL SURVEY NO.	SURVEYED PLOTTED TEMPLATE AREAS CHECKED	BY	DATE

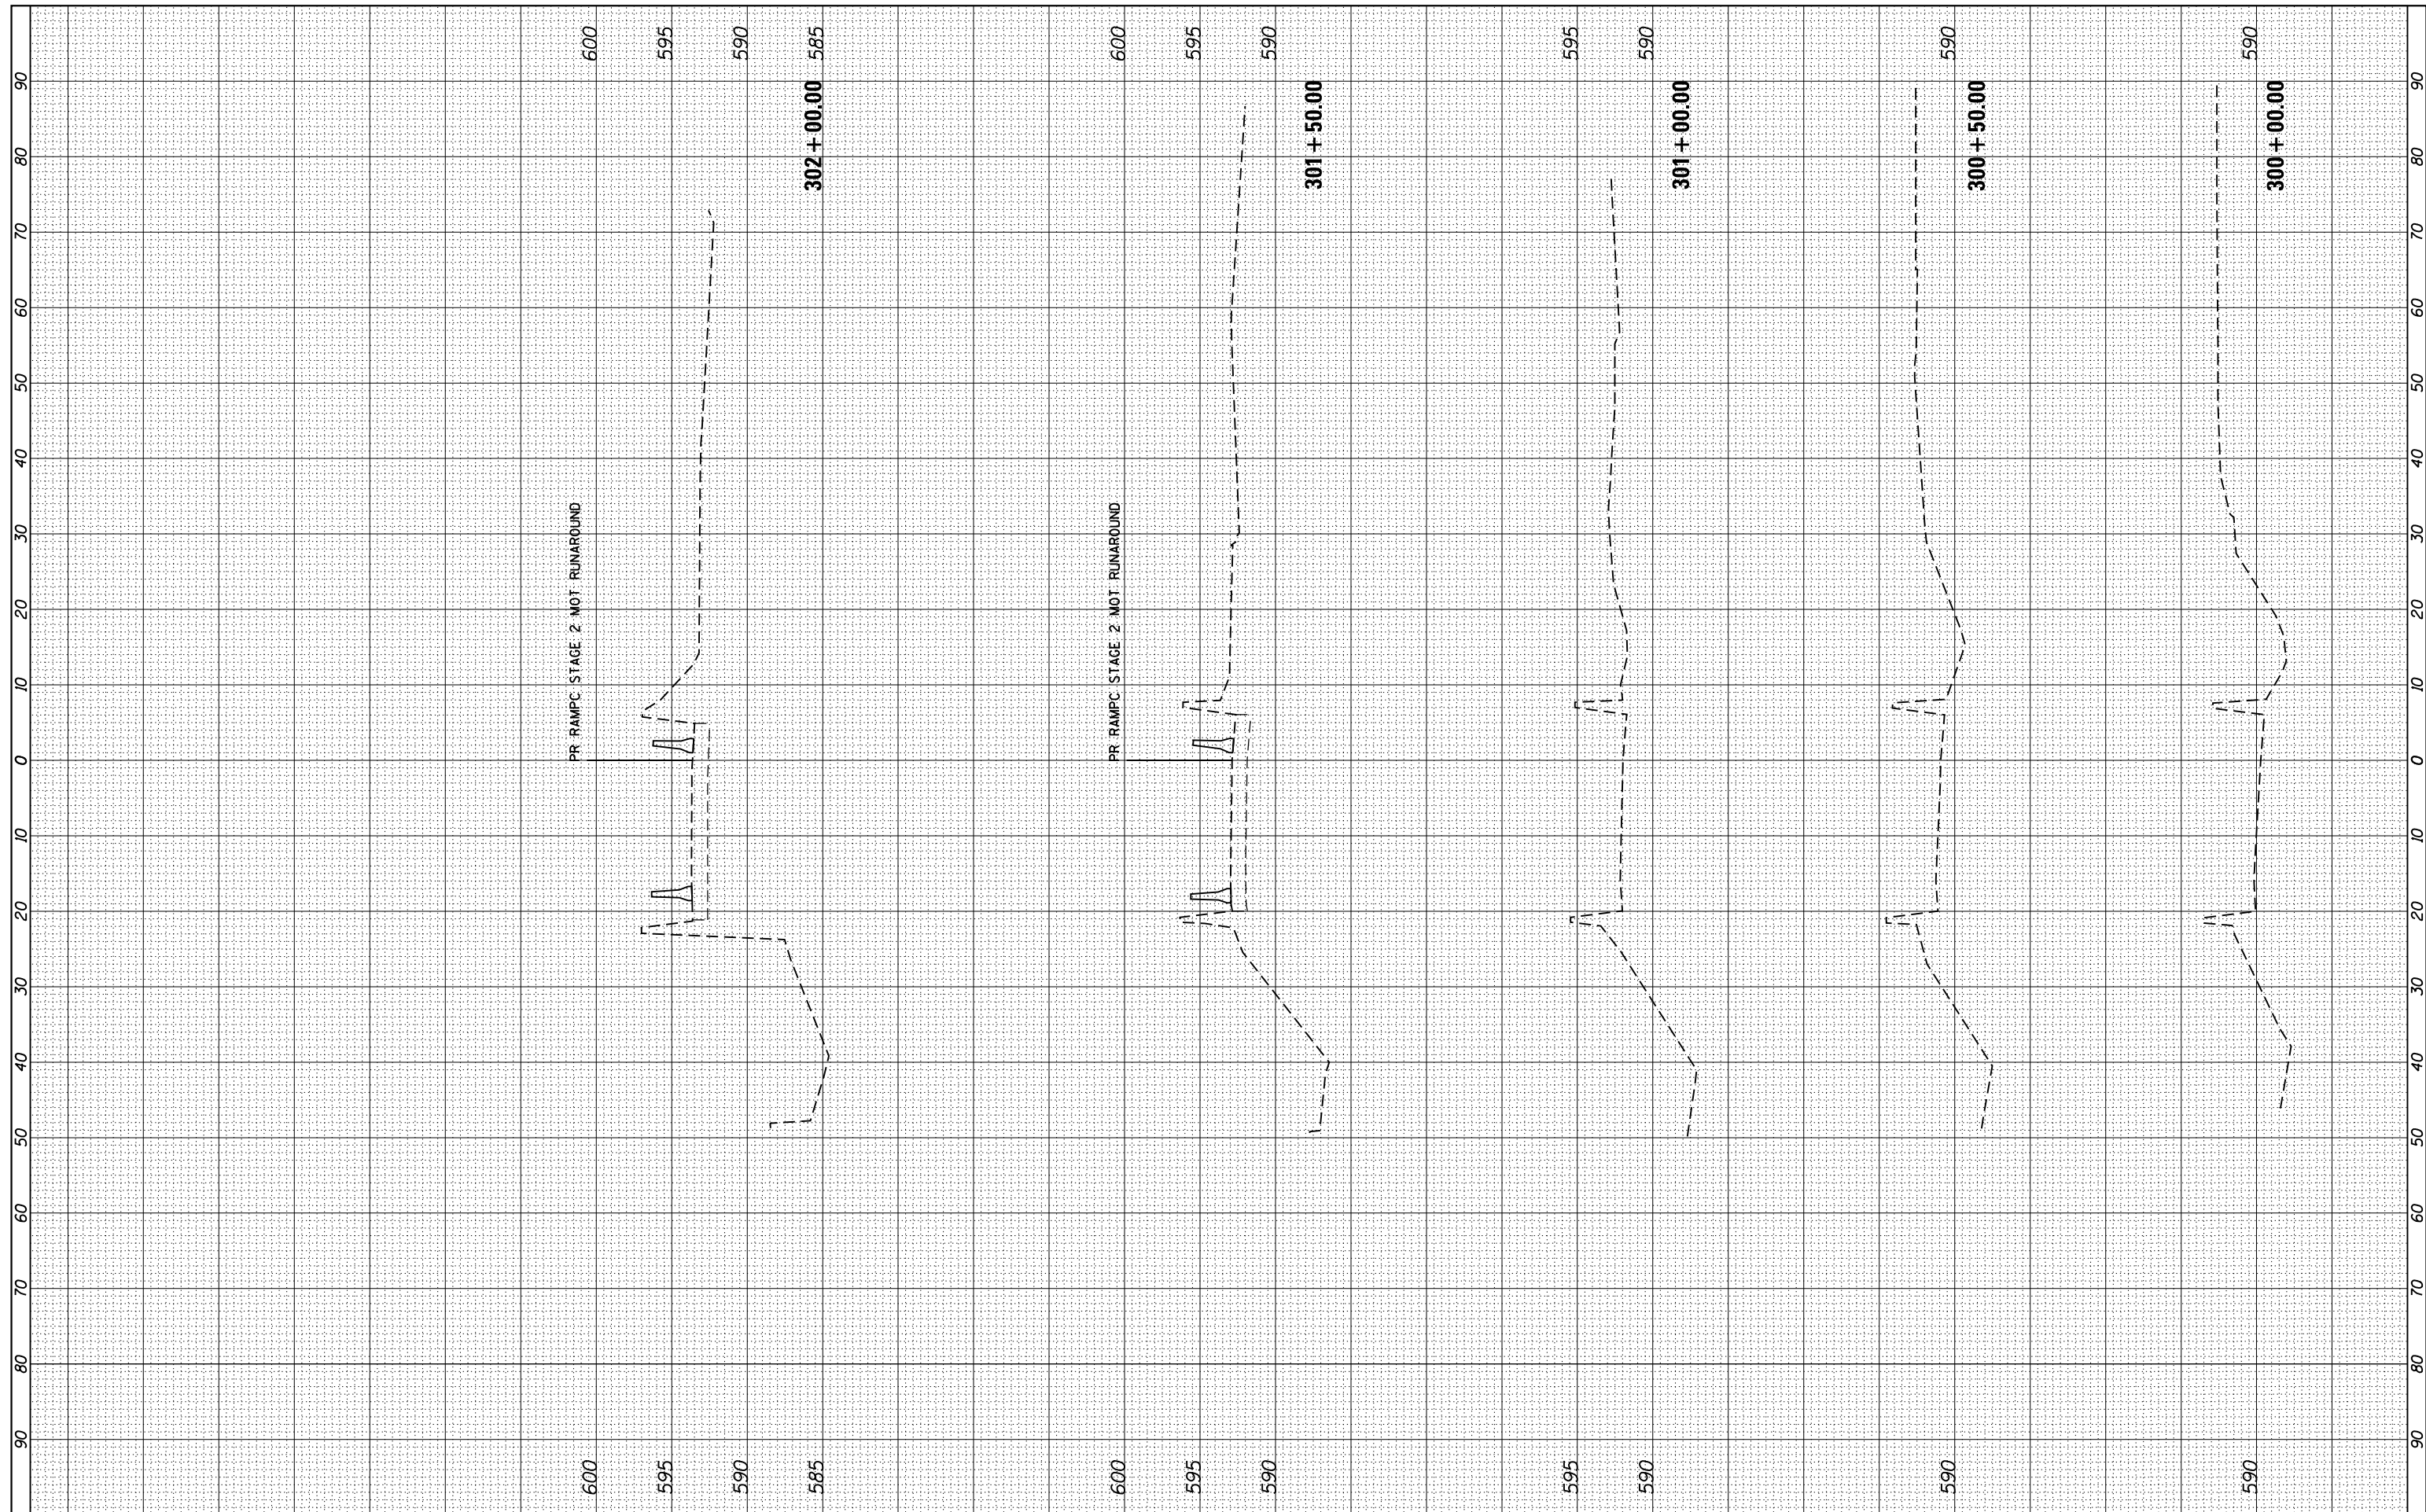

FILE NAME =  
 #FILEL# **COLLINS ENGINEERS**

USER NAME = r9e11  
 PLOT SCALE = 20.0000' / in.  
 PLOT DATE = 3/25/2013

DESIGNED -  
 DRAWN -  
 CHECKED -  
 DATE -

REVISED -  
 REVISED -  
 REVISED -  
 REVISED -

**STATE OF ILLINOIS  
 DEPARTMENT OF TRANSPORTATION**

**CROSS SECTIONS  
 RAMP C TEMPORARY RAMP  
 STAGE III**

SCALE: SHEET OF SHEETS STA. 300+00.00 TO STA. 302+00.00

F.A. RTE.	SECTION	COUNTY	TOTAL SHEETS	SHEET NO.
90/94	0303-474HB-R	COOK	368	349
CONTRACT NO. 60F63				
ILLINOIS FED. AID PROJECT				