


FINAL SURVEY NO.	SURVEYED PLOTTED TEMPLATE AREAS CHECKED	BY	DATE

ORIGINAL SURVEY NO.	SURVEYED PLOTTED TEMPLATE AREAS CHECKED	BY	DATE

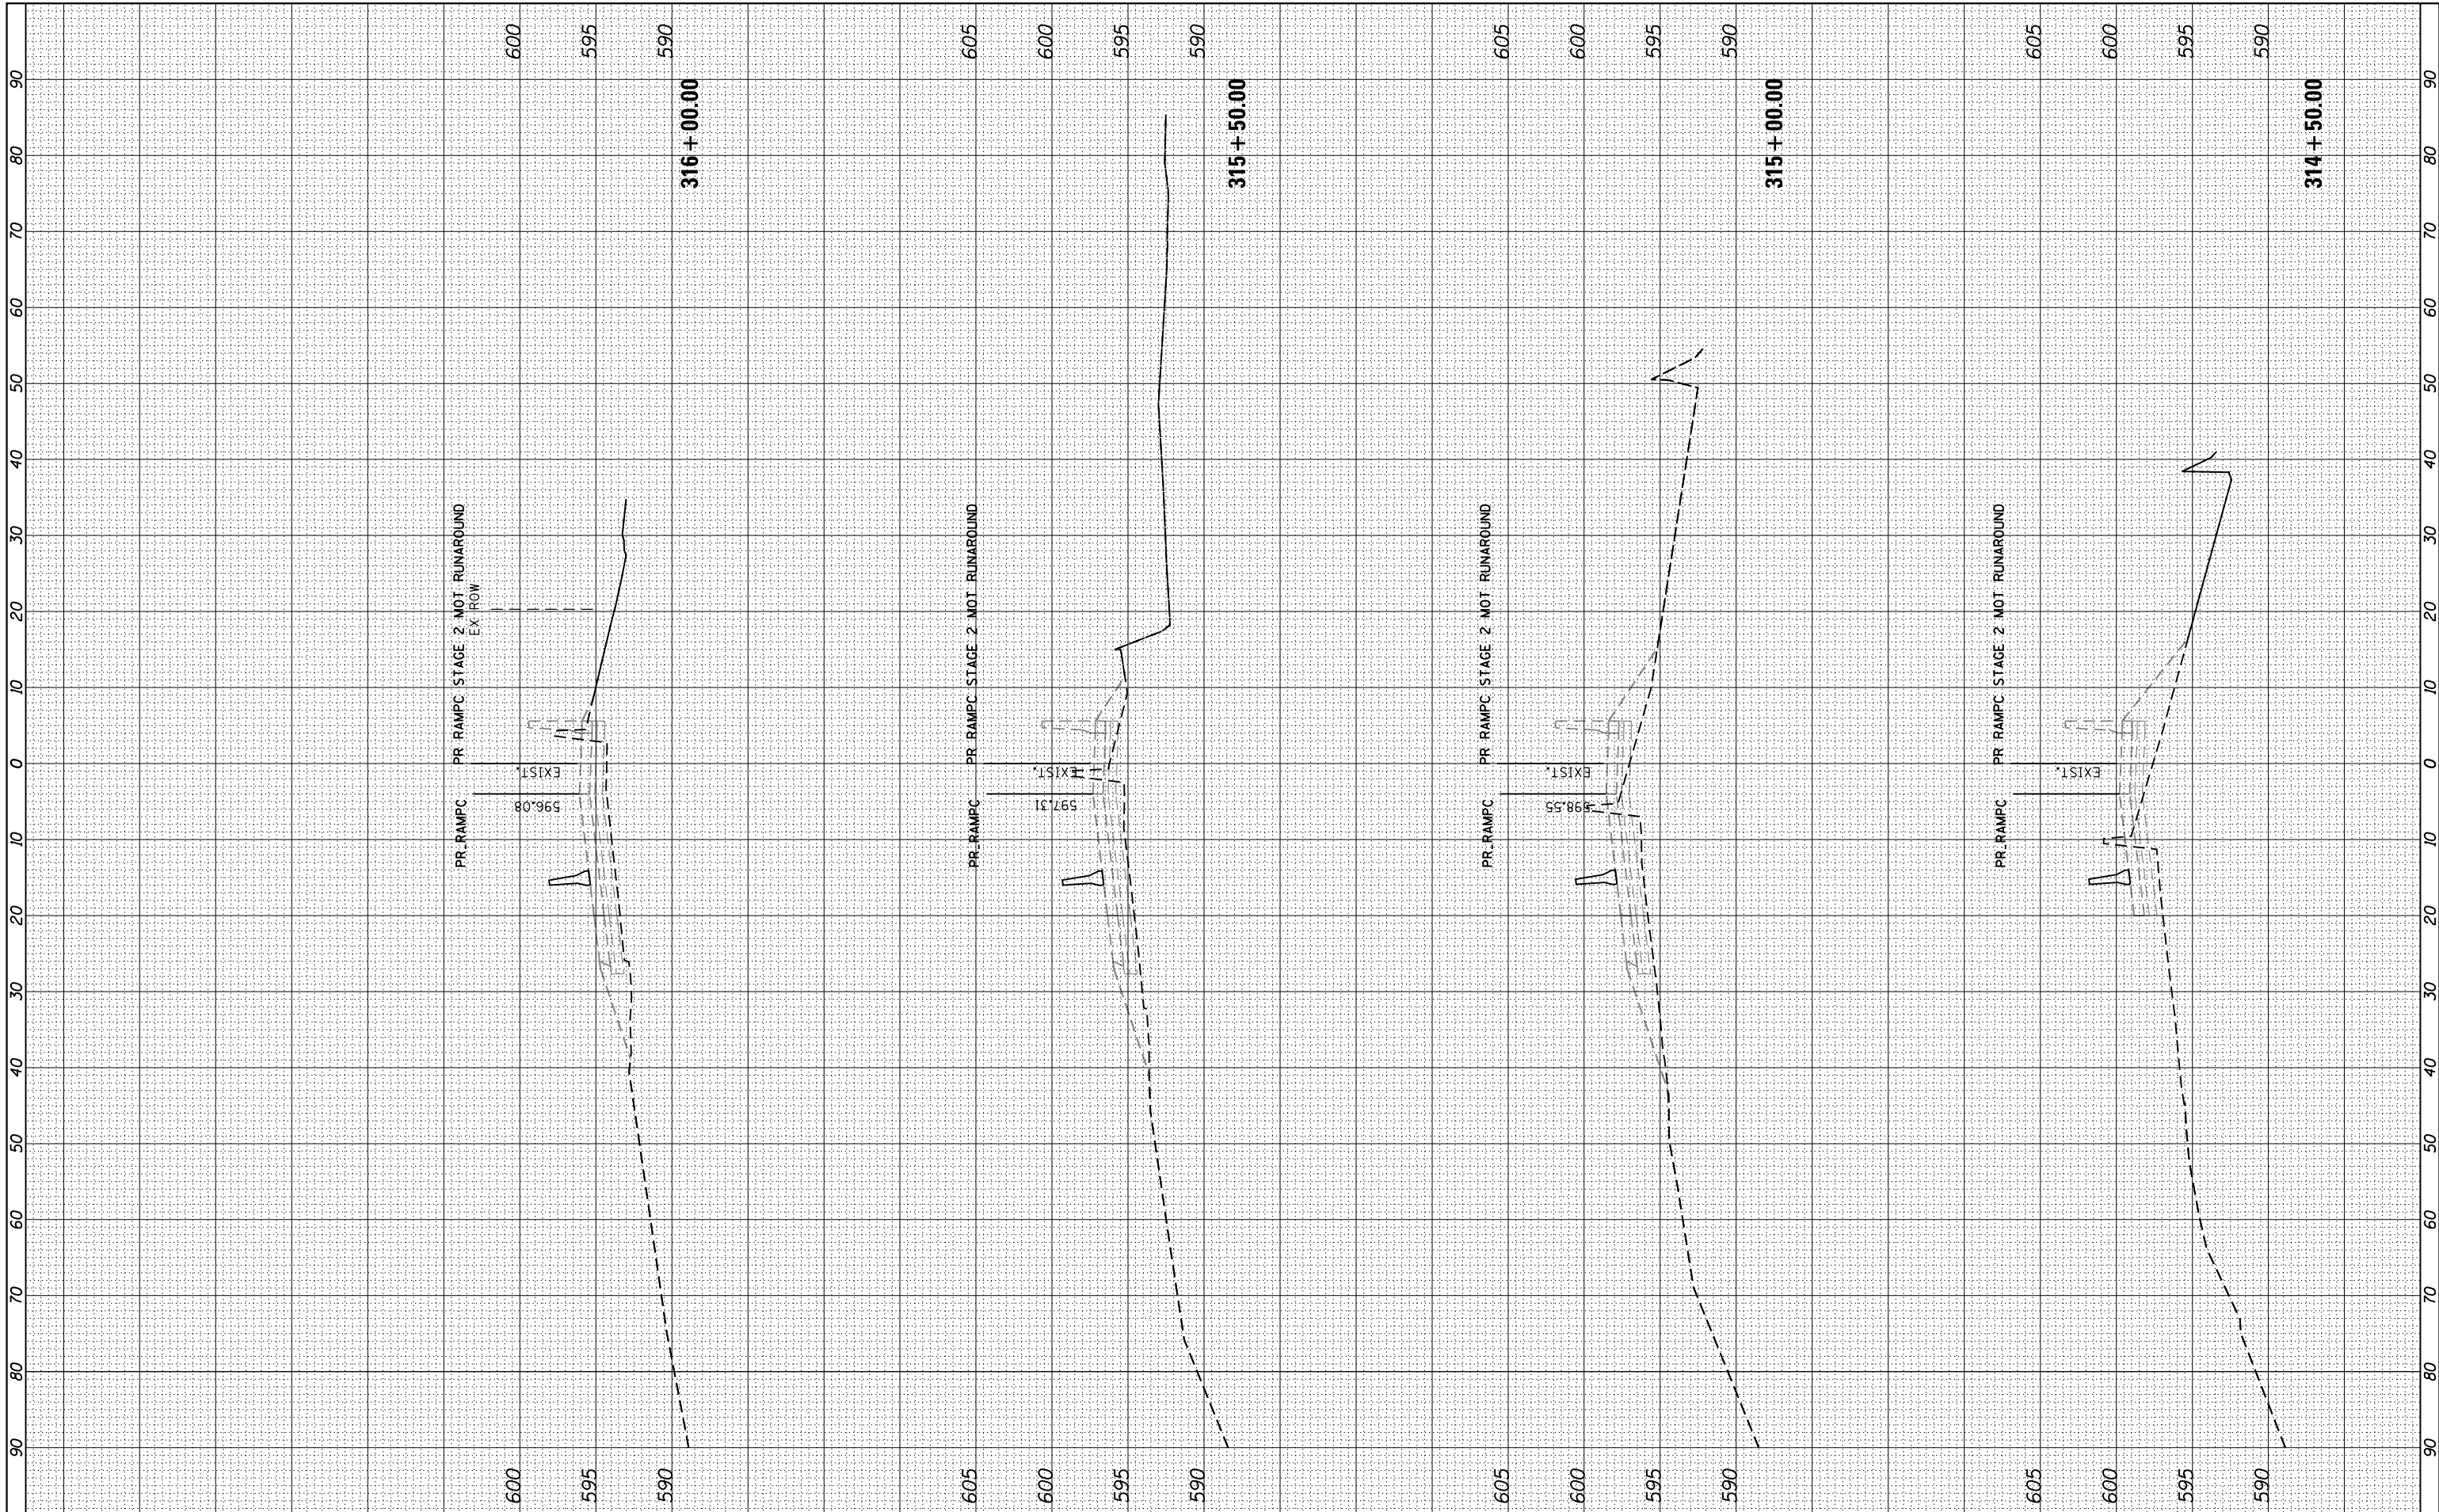

FILE NAME = **COLLINS ENGINEERS**  
 #FILEL\$

USER NAME = r9e11  
 PLOT SCALE = 20.0000' / in.  
 PLOT DATE = 3/25/2013

DESIGNED -  
 DRAWN -  
 CHECKED -  
 DATE -

REVISED -  
 REVISED -  
 REVISED -  
 REVISED -

STATE OF ILLINOIS  
 DEPARTMENT OF TRANSPORTATION

CROSS SECTIONS  
 RAMP C TEMPORARY RAMP  
 STAGE III  
 SCALE: SHEET OF SHEETS STA. 314+50.00 TO STA. 316+00.00

F.A. RTE. 90/94	SECTION 0303-474HB-R	COUNTY COOK	TOTAL SHEETS 368	SHEET NO. 354
			CONTRACT NO. 60F63	
ILLINOIS FED. AID PROJECT				