


|                  |               |    |      |
|------------------|---------------|----|------|
| FINAL SURVEY NO. | SURVEYED      | BY | DATE |
| NOTE BOOK        | PLOTTED       |    |      |
| AREAS CHECKED    | TEMPLATE      |    |      |
|                  | AREAS CHECKED |    |      |

|                     |               |    |      |
|---------------------|---------------|----|------|
| ORIGINAL SURVEY NO. | SURVEYED      | BY | DATE |
| NOTE BOOK           | PLOTTED       |    |      |
| AREAS CHECKED       | TEMPLATE      |    |      |
|                     | AREAS CHECKED |    |      |

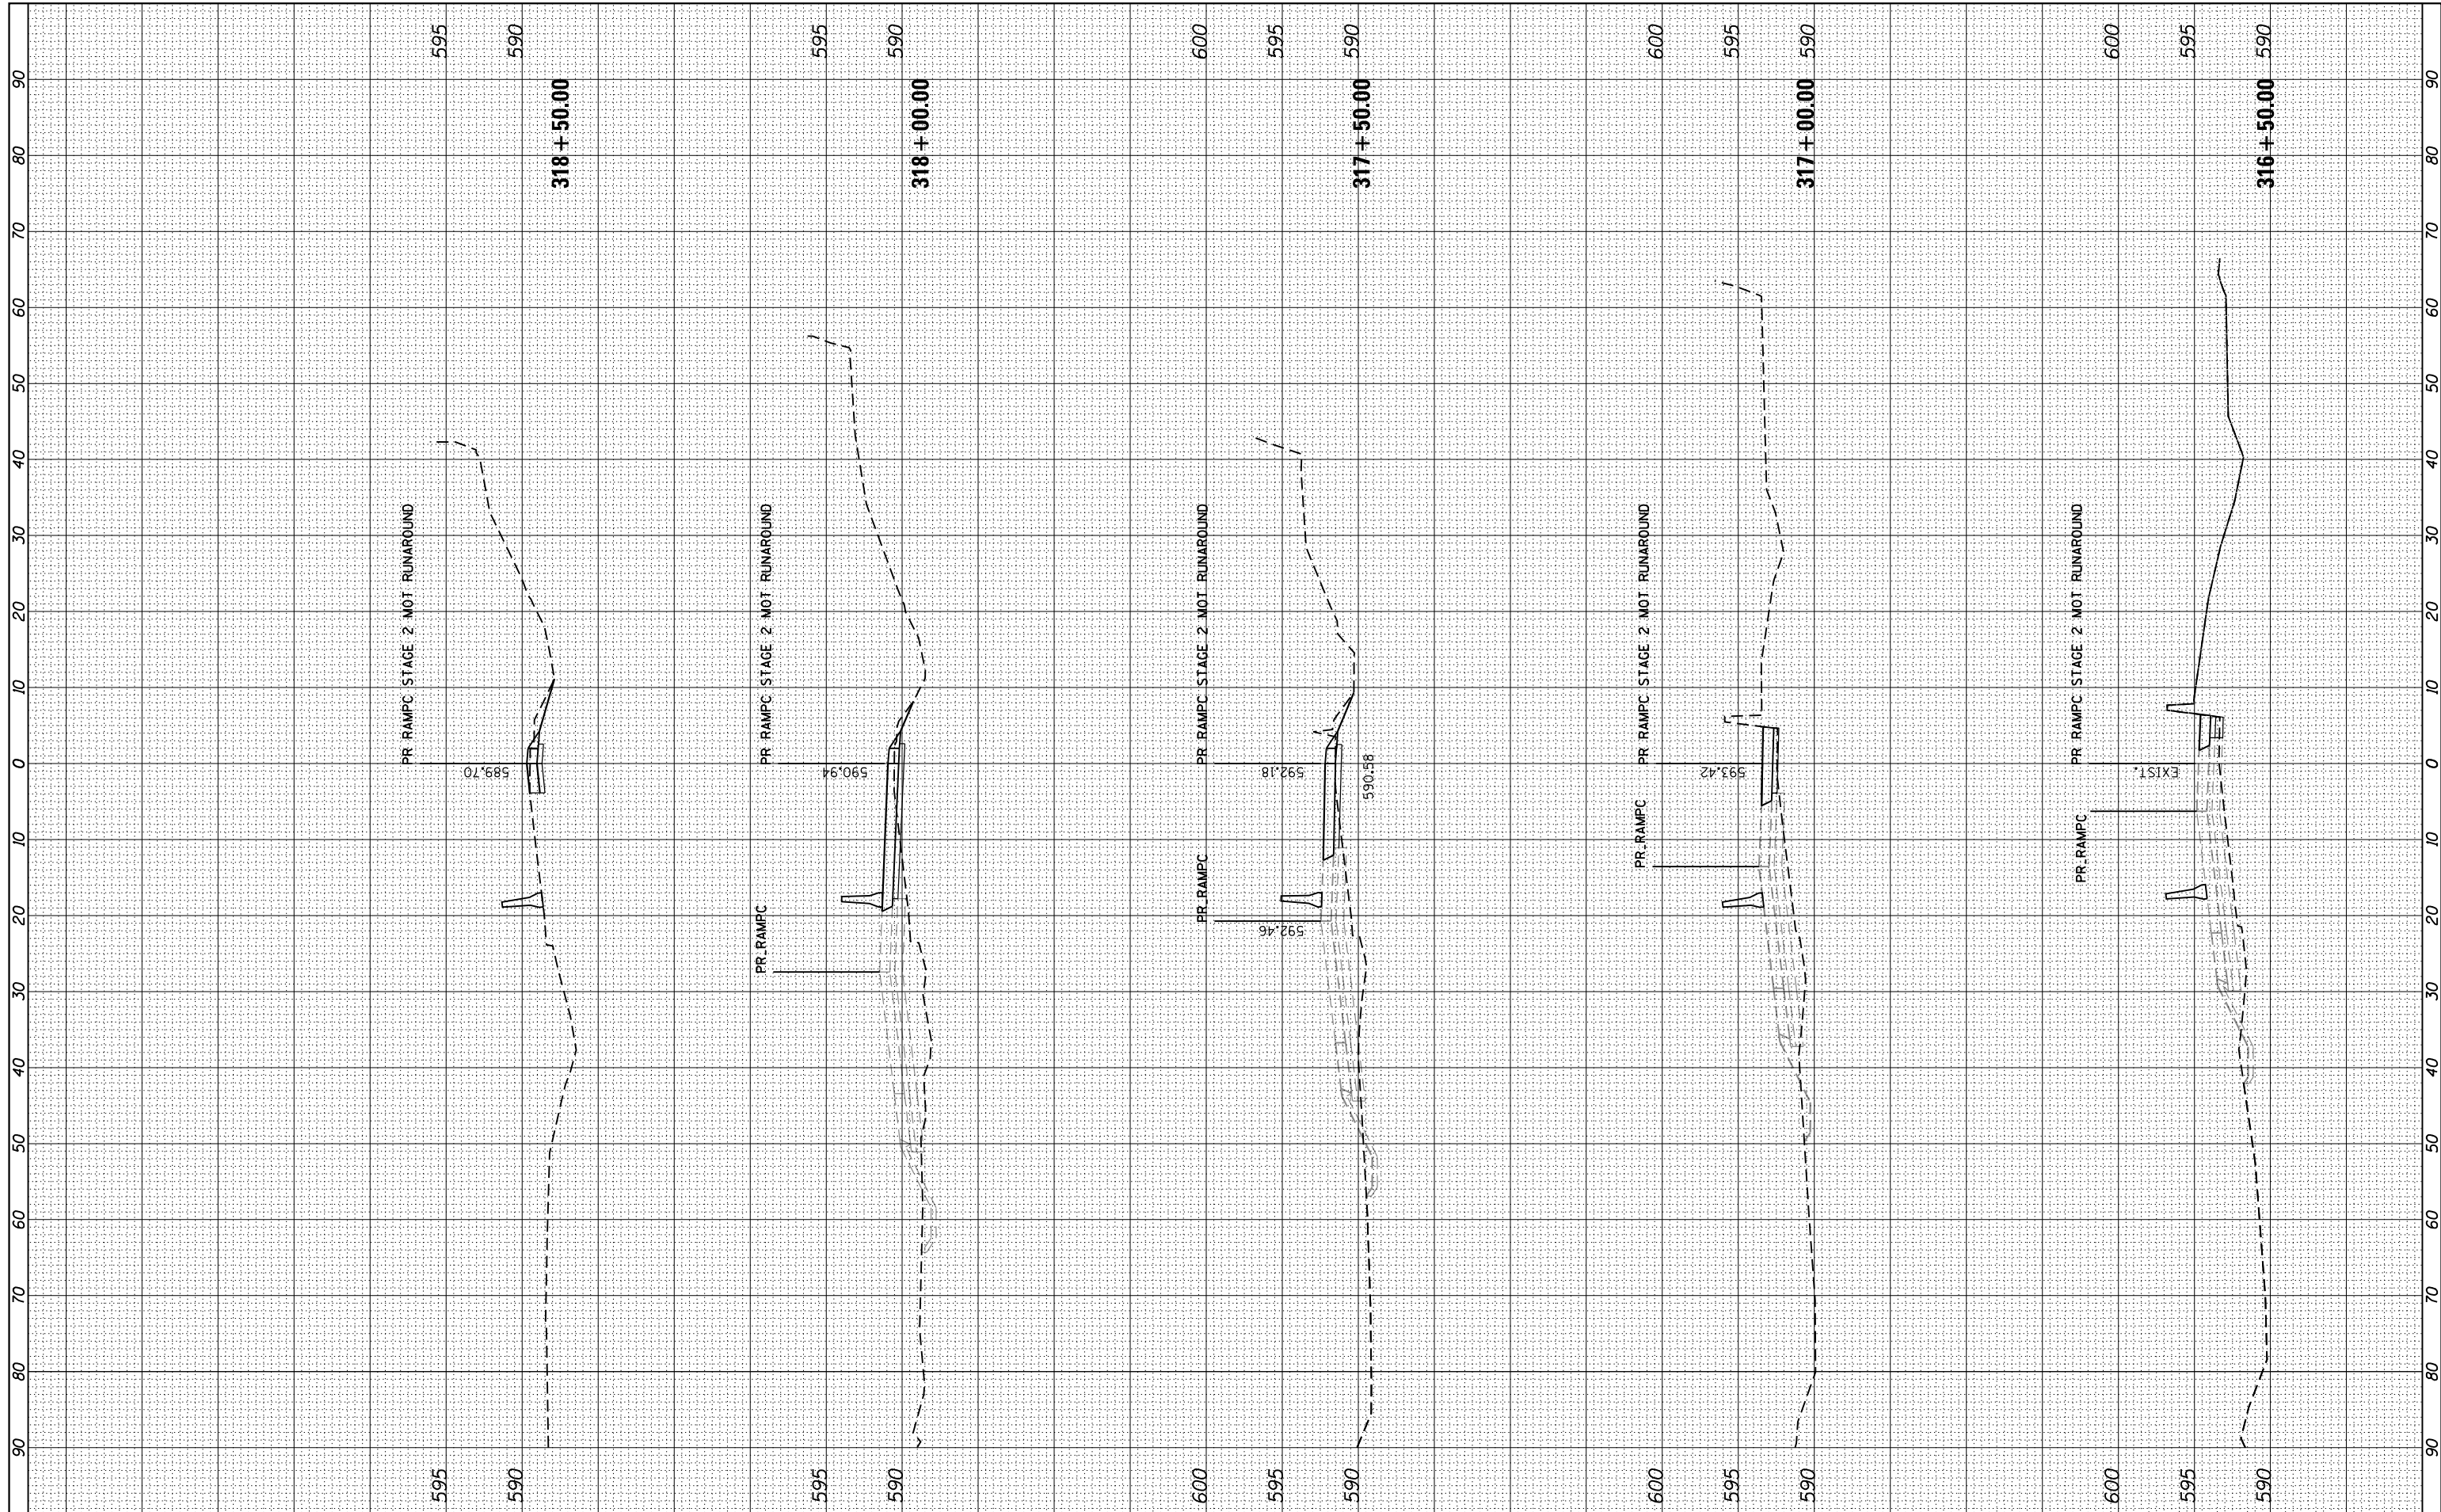

FILE NAME =  
 #FILEL\$  
**COLLINS ENGINEERS**

USER NAME = r9e11  
 PLOT SCALE = 20.0000' / in.  
 PLOT DATE = 3/25/2013

|            |           |
|------------|-----------|
| DESIGNED - | REVISED - |
| DRAWN -    | REVISED - |
| CHECKED -  | REVISED - |
| DATE -     | REVISED - |

**STATE OF ILLINOIS  
 DEPARTMENT OF TRANSPORTATION**

**CROSS SECTIONS  
 RAMP C TEMPORARY RAMP  
 STAGE III**  
 SCALE: SHEET OF SHEETS STA. 316+50.00 TO STA. 318+50.00

|                           |              |        |              |           |
|---------------------------|--------------|--------|--------------|-----------|
| F.A. RTE.                 | SECTION      | COUNTY | TOTAL SHEETS | SHEET NO. |
| 90/94                     | 0303-474HB-R | COOK   | 368          | 355       |
| CONTRACT NO. 60F63        |              |        |              |           |
| ILLINOIS FED. AID PROJECT |              |        |              |           |