


FINAL SURVEY NO.	SURVEYED PLOTTED TEMPLATE AREAS CHECKED	BY	DATE

ORIGINAL SURVEY NO.	SURVEYED PLOTTED TEMPLATE AREAS CHECKED	BY	DATE

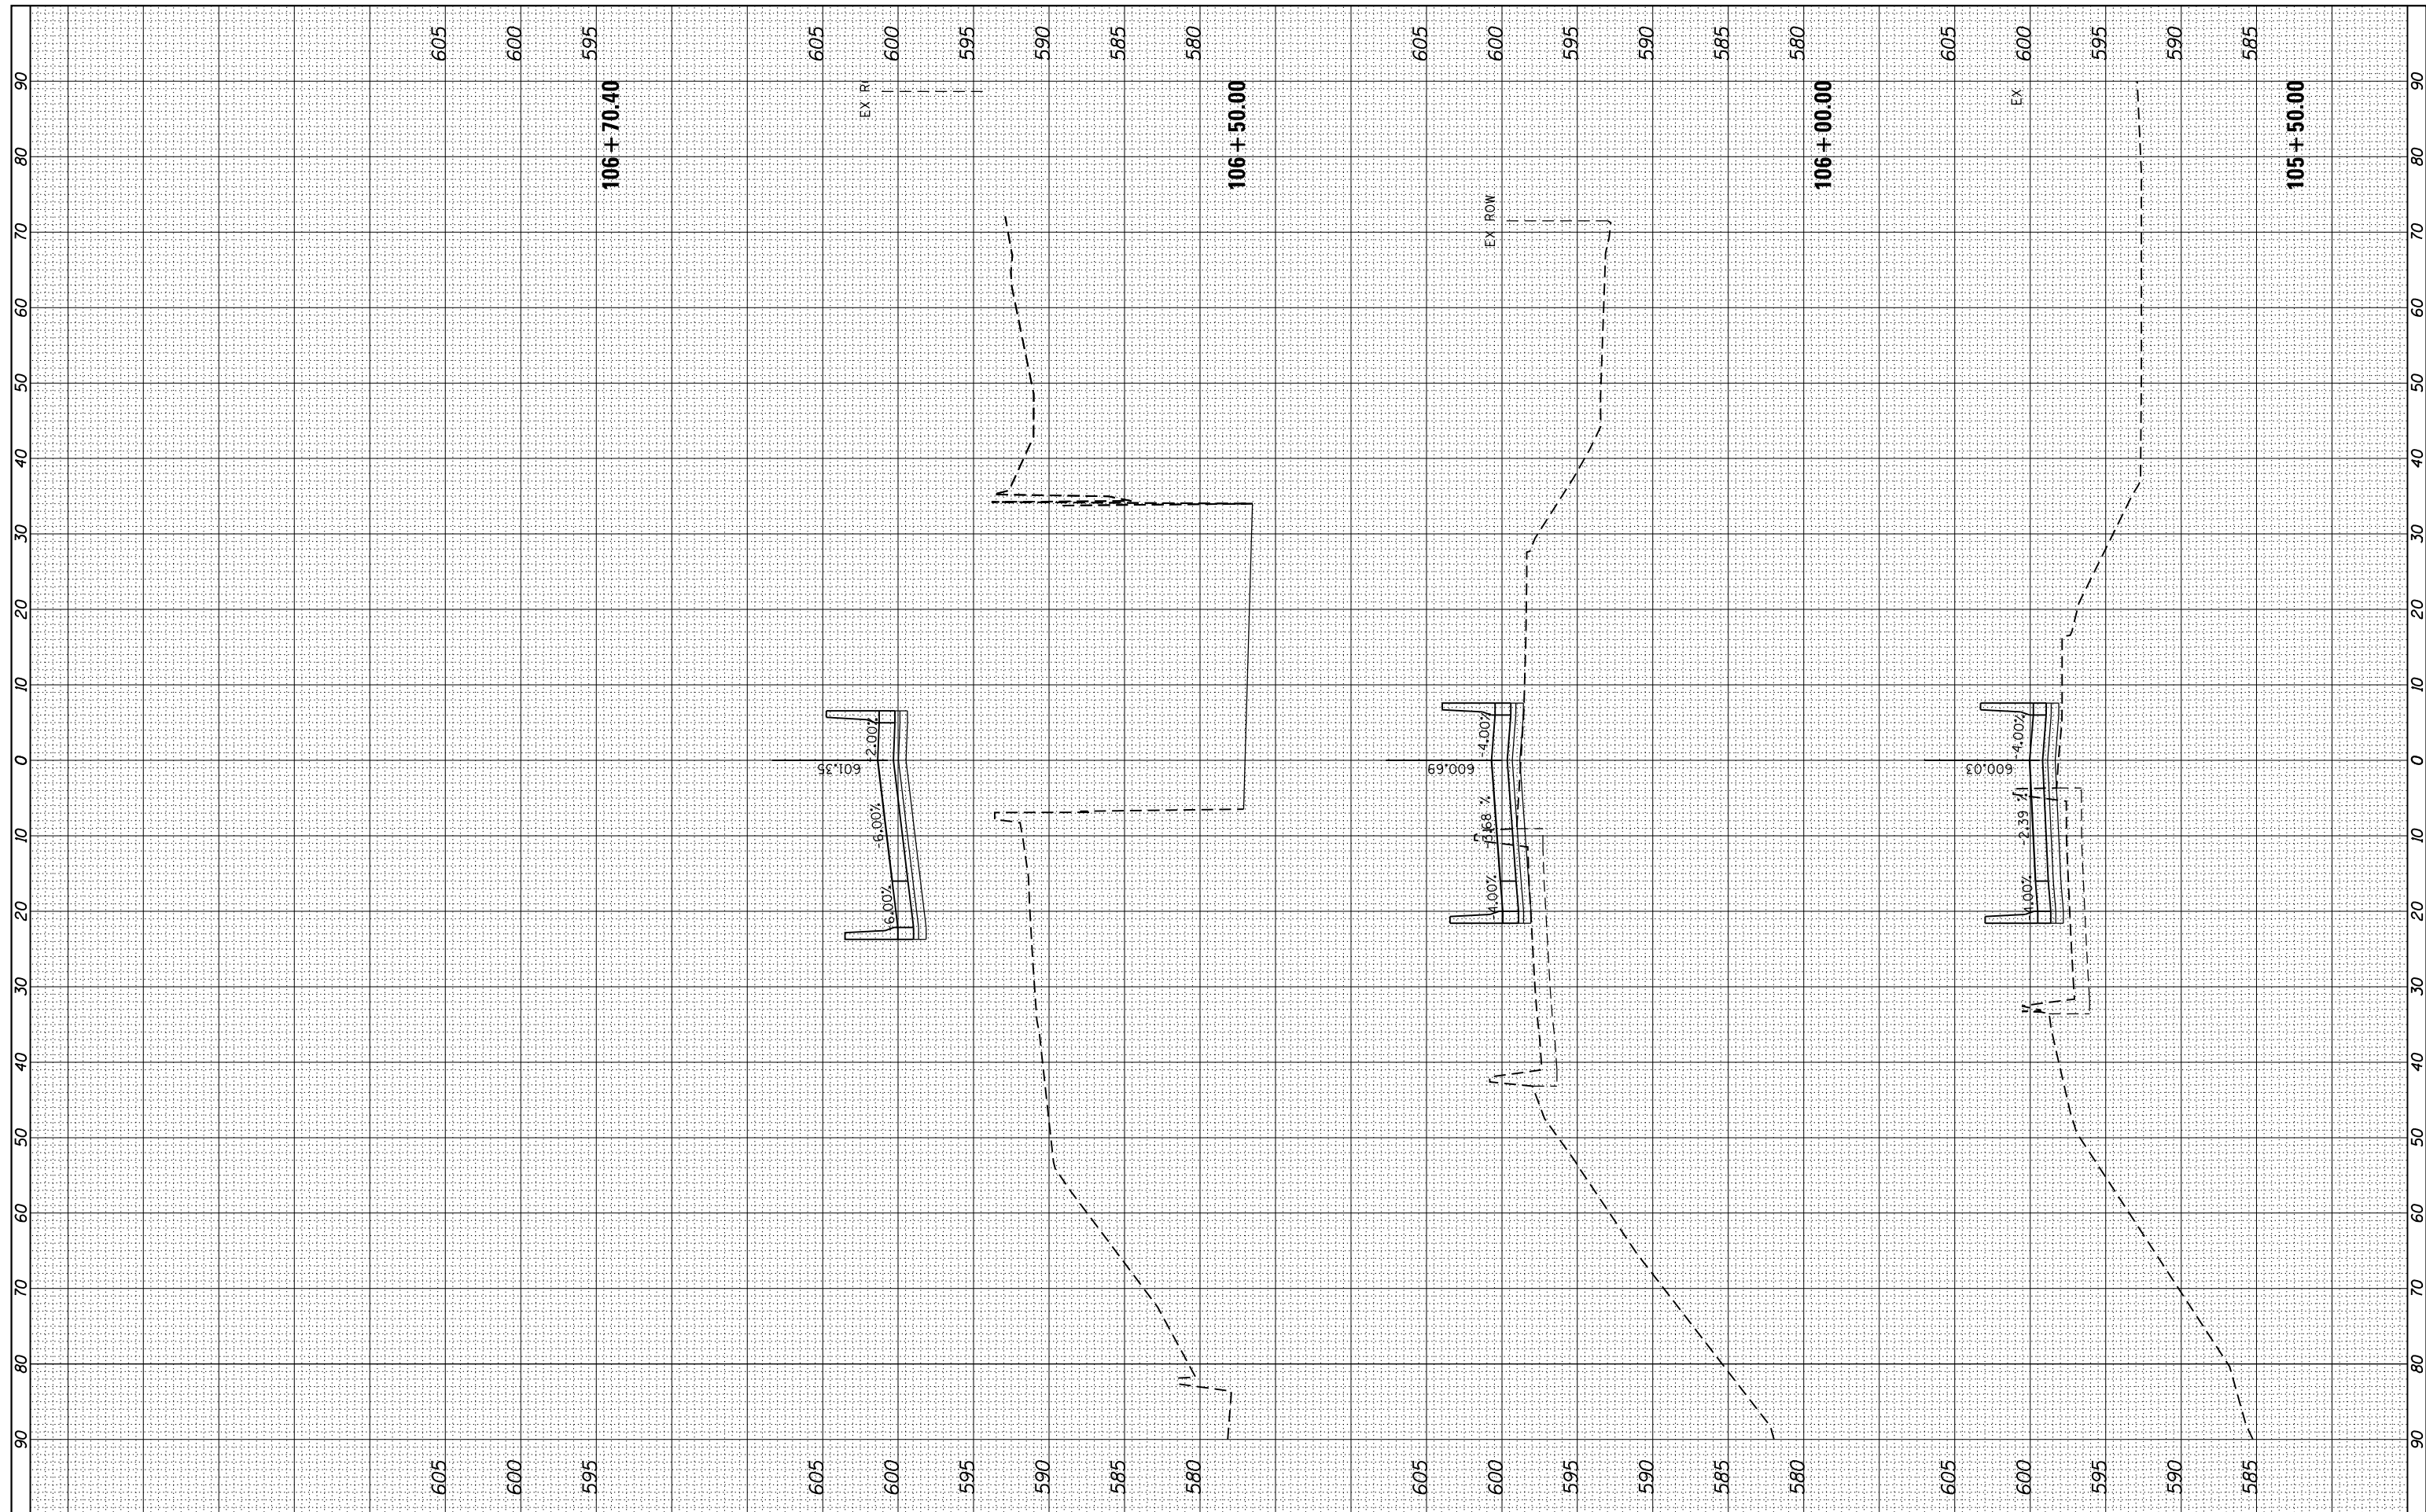

FILE NAME =  
#FILEL#

USER NAME = r9e11  
PLOT SCALE = 20.000000' / in.  
PLOT DATE = 3/25/2013

DESIGNED -  
DRAWN -  
CHECKED -  
DATE -

REVISED -  
REVISED -  
REVISED -  
REVISED -

**STATE OF ILLINOIS  
DEPARTMENT OF TRANSPORTATION**

**RAMP C  
PROPOSED CROSS SECTIONS**  
SCALE: SHEET OF SHEETS STA. 105+50.00 TO STA. 106+70.40

F.A. RTE.	SECTION	COUNTY	TOTAL SHEETS	SHEET NO.
	0303-474HB-R		368	358
CONTRACT NO.				
ILLINOIS FED. AID PROJECT				